


Site Plan Key:

- Yorkestone seats.
- Yorkestone slabs.
- Yorkestone slabs.
- Column with protection to prevent structural damage on collision.

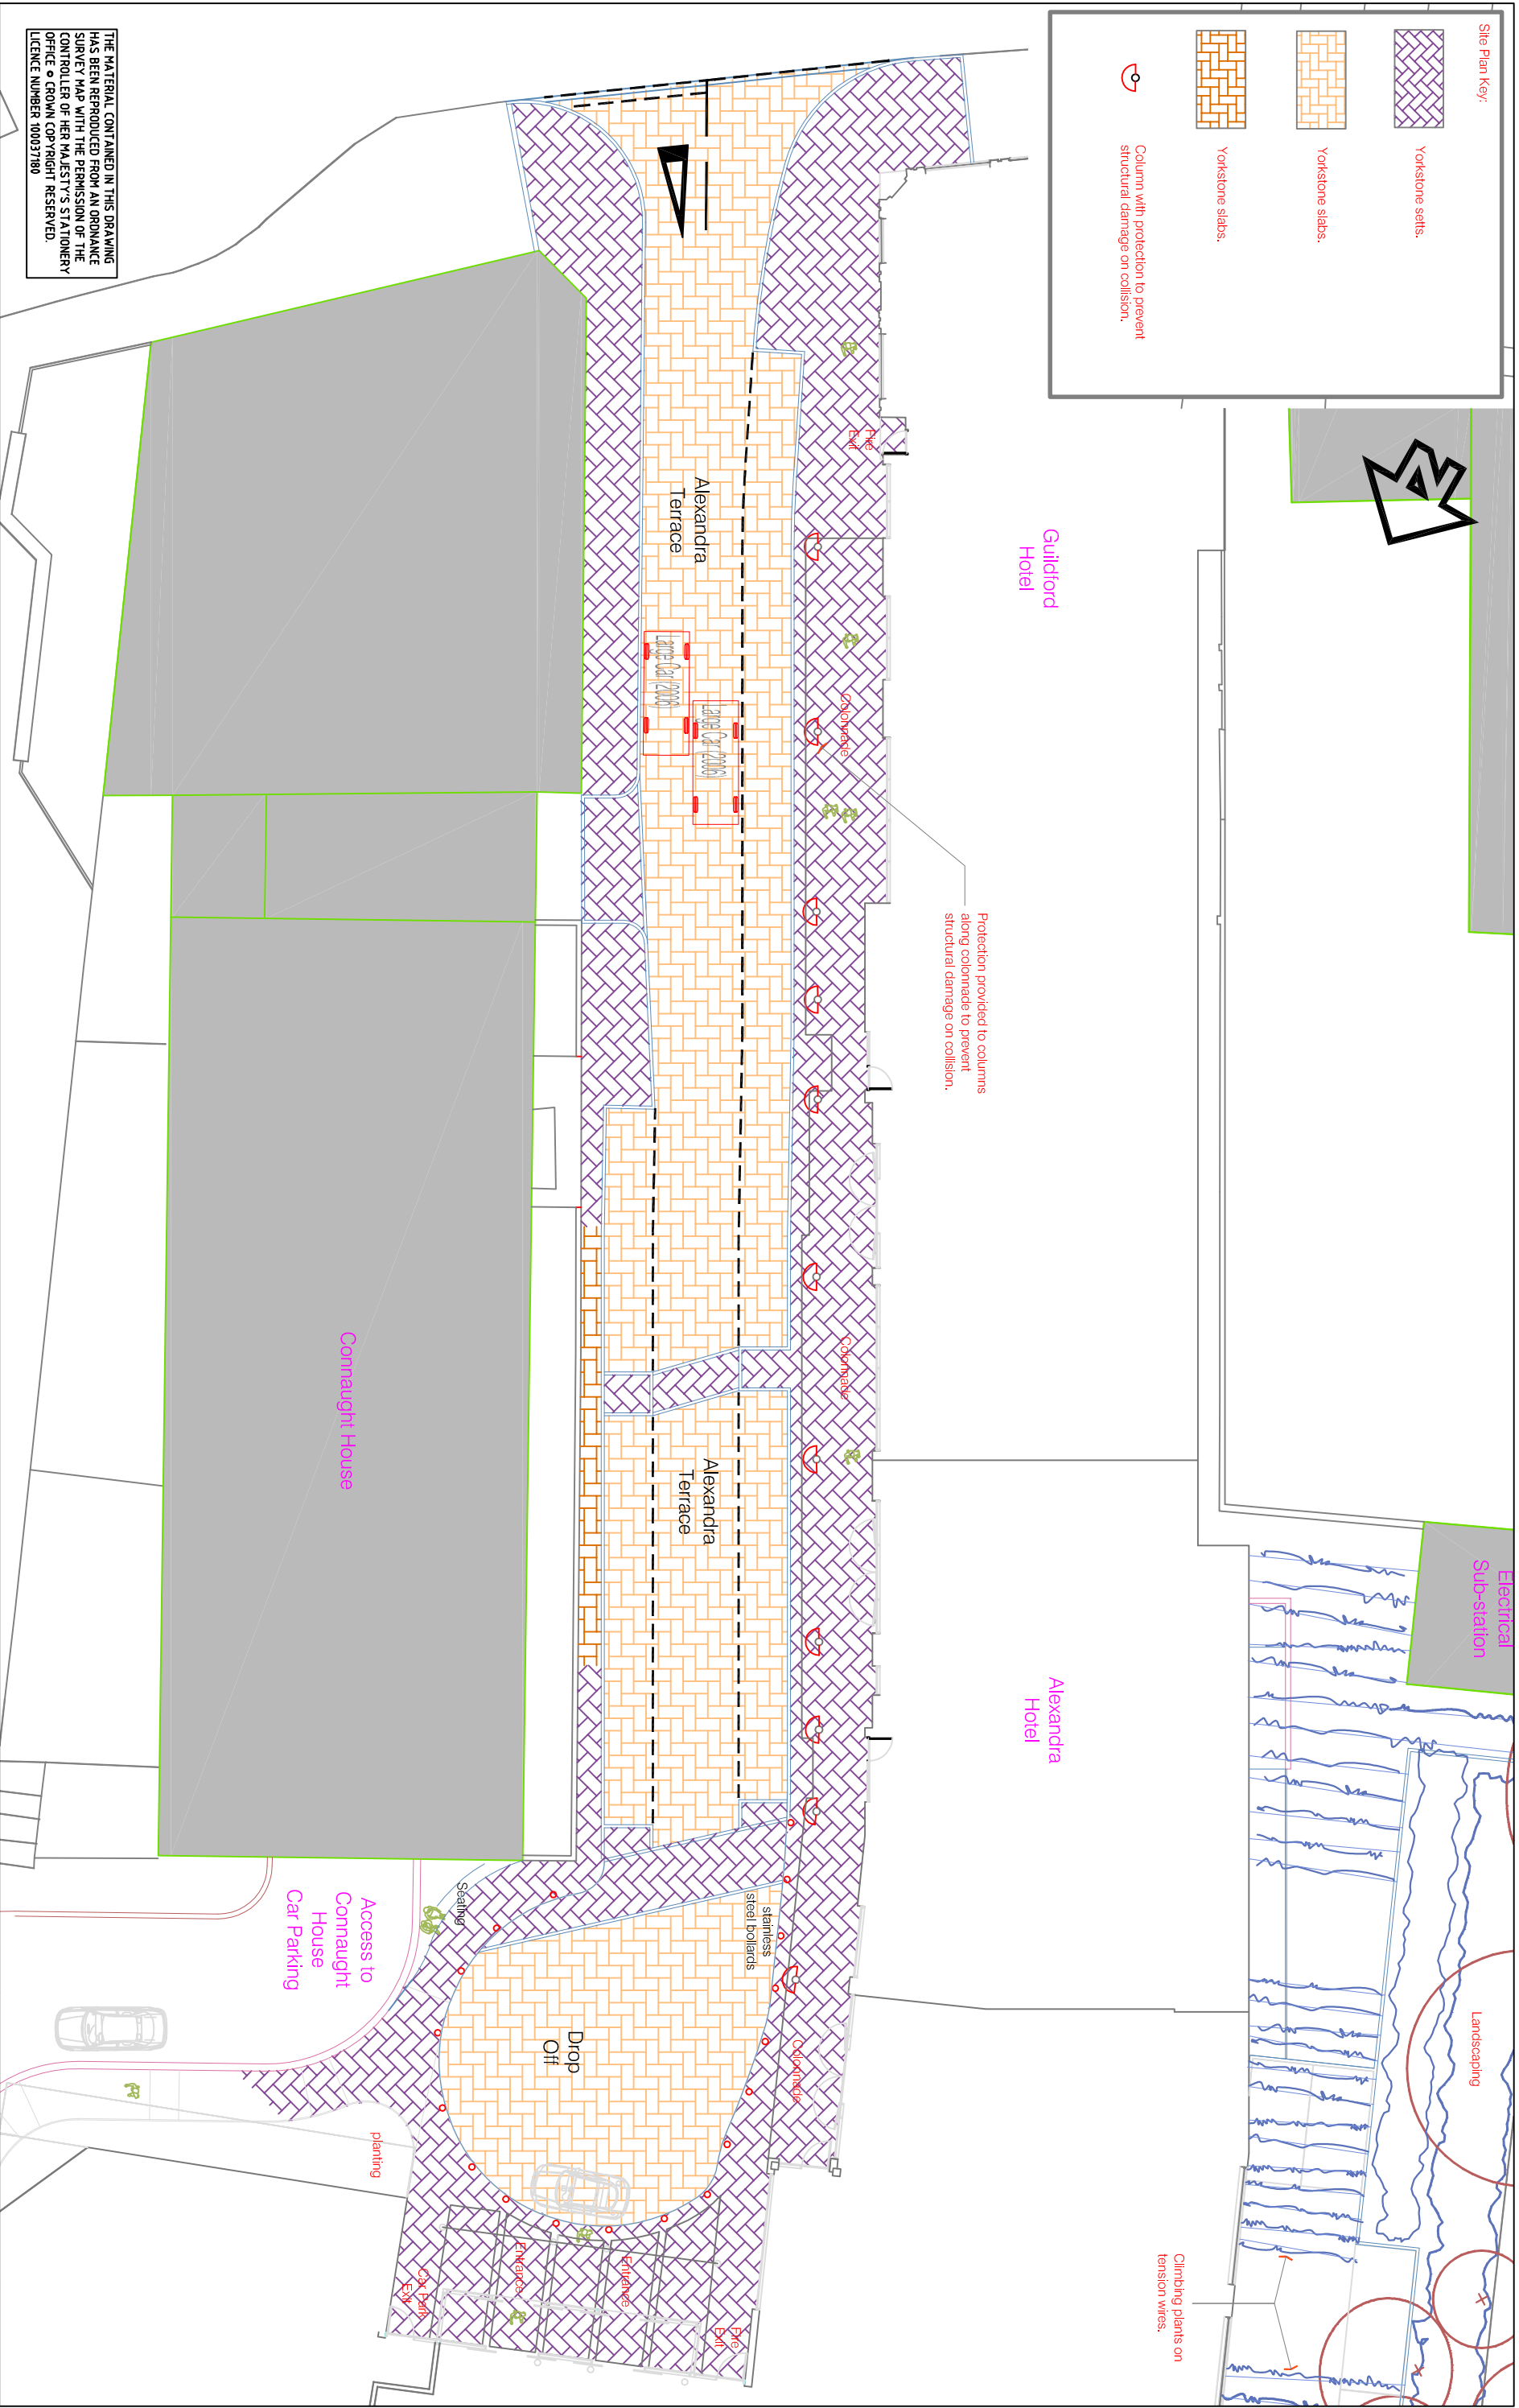

THE MATERIAL CONTAINED IN THIS DRAWING HAS BEEN REPRODUCED FROM AN ORDNANCE SURVEY MAP WITH THE PERMISSION OF THE CONTROLLER OF HER MAJESTY'S STATIONERY OFFICE © CROWN COPYRIGHT RESERVED. LICENCE NUMBER 100037180

mouchel

West Hill, Paris Road, West Byfleet
Surrey, UK, KT14 6EZ
Tel: +44 (0)1932 347000
Fax: +44 (0)1932 341733

Notes

Existing and Proposed Car Parking to Alexandra Terrace:
Cumulative existing length of on-street parking provided on Alexandra Terrace - 83.1 metres.
Proposed cumulative length of on-street parking provided on Alexandra Terrace - 85.2 metres.

Title

ALEXANDRA / ALEXANDRA EXTENSION / GUILDFORD HOTEL
ALEXANDRA TERRACE - PROPOSED IMPROVEMENTS

Drawn	Date	Checked	Date	Approved	Date
THP	15.04.08	THP	15.04.08	MJP	22.04.08
Scale	1:250 @A3				
Cad Ref. No.	L:\F72xxx\724561 Guildford Civic site\Revised Hotel Application 11-2007\Drawings\Alexandra-Terrace Works				
Fig No.	724561-ATL-01 RevB				