



- This drawing is the copyright of HNW Architects Ltd No. 3589904  
 - All dimensions must be verified on site prior to construction.  
 - Do not scale this drawing except for Planning Application purposes.  
 - Ordnance Survey Licence No. 100002000  
 - Only PDF issues of this drawing are controlled. All other formats of this drawing (e.g. dwg, AutoCAD or .rvt Revit files) are un-controlled and are used at your own risk.  
 - This drawing must not be copied, transmitted or passed to a third party, without written consent.

Rev	Amendments	By	Chkd	Date
P01	REVISED STAGE 3 ISSUE	ML	WS	24/03/2023
P02	PLANNING ISSUE	ML	GE	10/10/2023

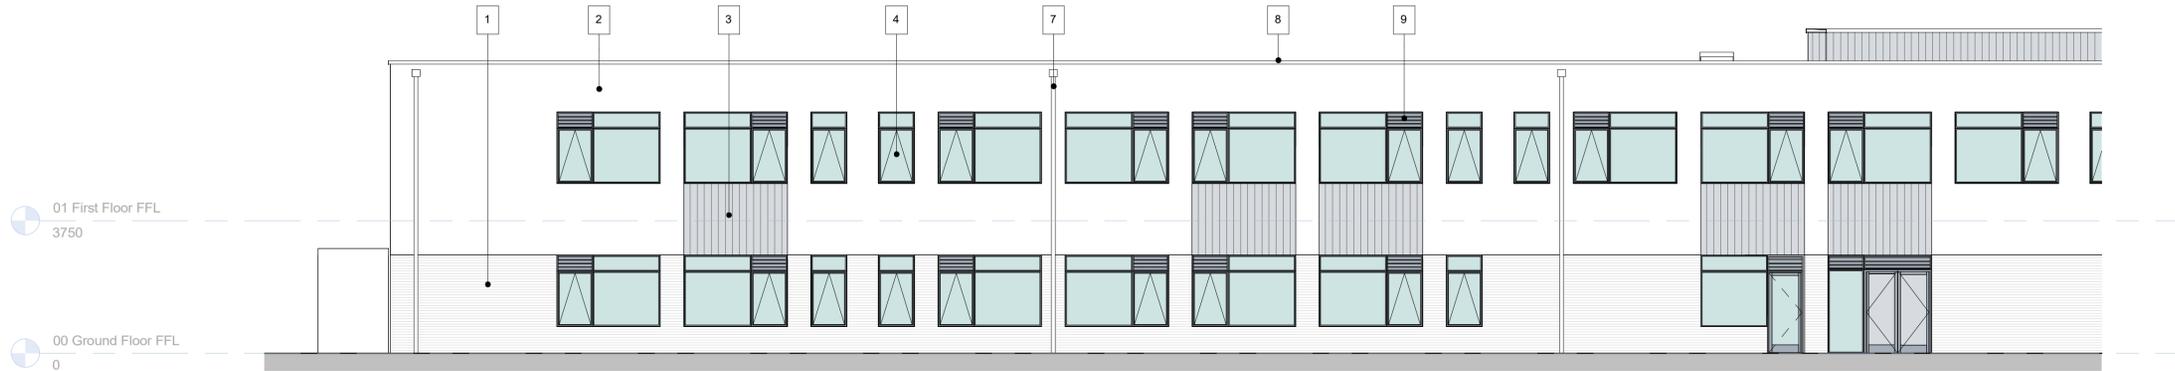


**Block C - North East Elevation**

1 : 100

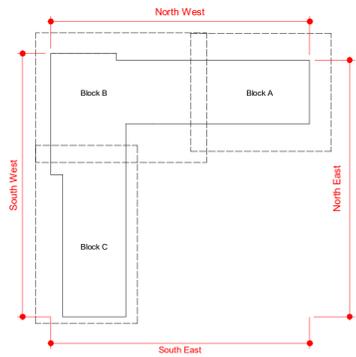

**Material Key**

- 1 Brickwork
- 2 Render
- 3 Aluminium Standing Seam Cladding
- 4 External Windows / Curtain Walling
- 5 Entrance Canopy
- 6 Classroom Canopy
- 7 Rain Water Pipe
- 8 Parapet Coping
- 9 Louvre
- 10 School Signage

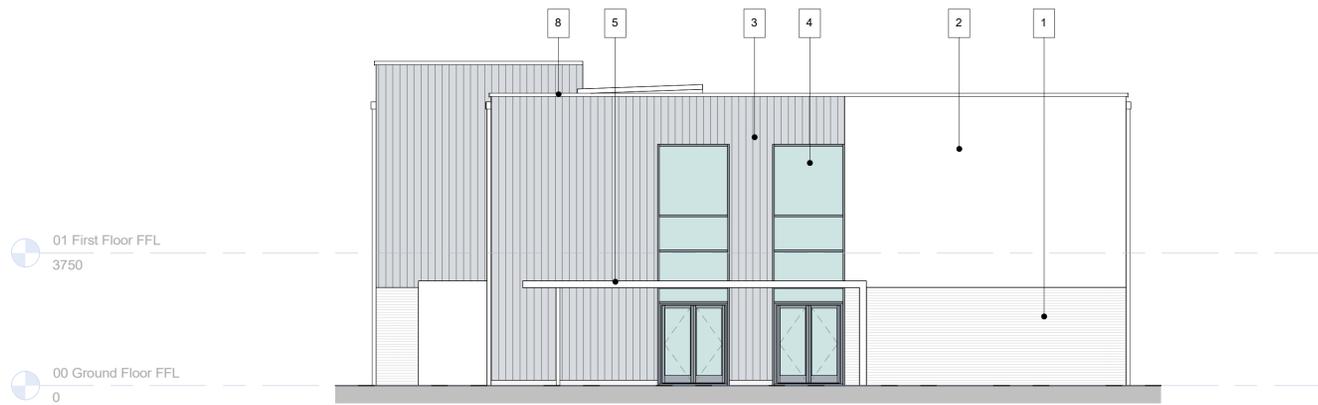


**Block C - South East Elevation**

1 : 100

**Note:**  
 Indicative standing seam layout shown - please refer to proposed bay elevations for design intent.

**Note:**  
 All external lighting and signage to be confirmed.  
 MEP layout to roof to be developed in Stage 4 with input from MEP consultant.  
 Type / finish / colour of all external materials to be confirmed.  
 Structural Engineer to advise regarding movement/deflection requirements to all external walls.  
 Fall restraint and collapsible edge protection to be developed in Stage 4.

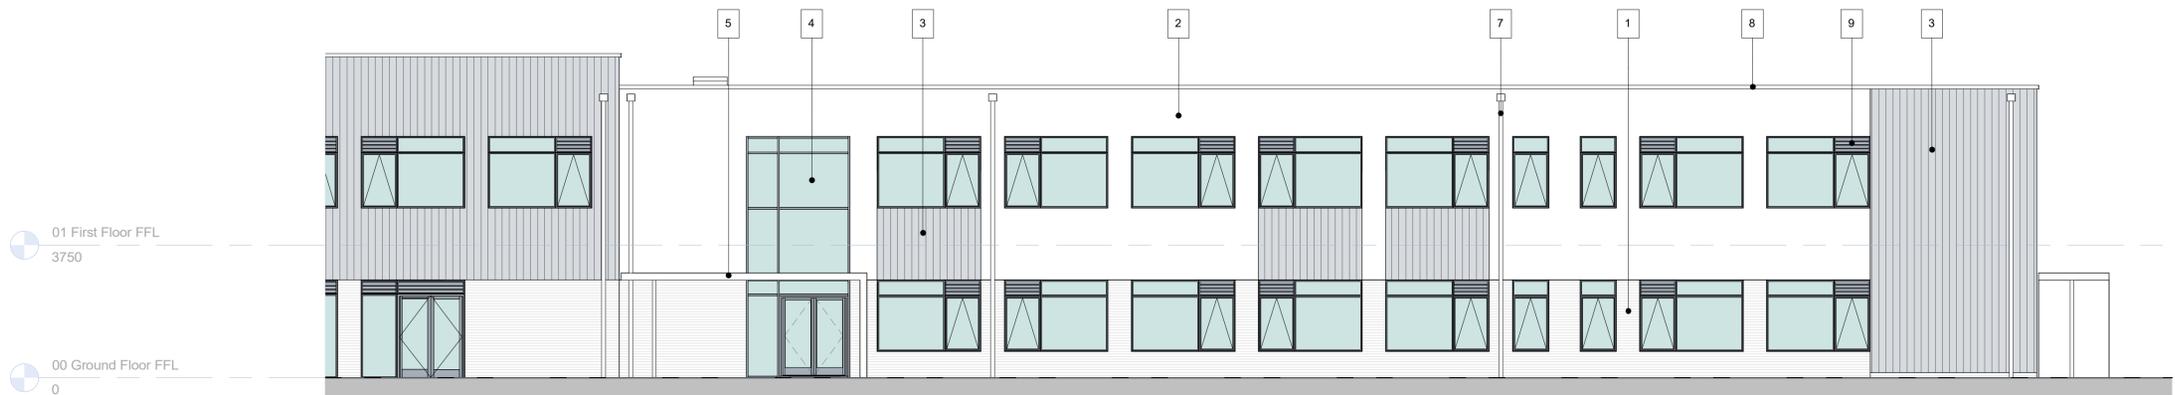

**Block C - South West Elevation**

1 : 100



Scale Bar 1:100 @A1

Project  
 Hopescourt School

Drawn by	Checked by	HNW Project No.	Date Created
ML	WS	22046	DEC 2022

Scale  
 A1- As indicated

Drawing Title  
 Block C - Elevations

Drawing status	Revision
Preliminary	P02

Drawing Name  
 HCS-HNW-ZZ-ZZ-D-A-2305

61 North Street, Chichester, West Sussex, PO19 1NB



This page is intentionally left blank