

Project

Dene Street,
 Dorking

Proposed New
 Children's Home

Client

Surrey County Council

Consultant

AECOM
 Aldgate Tower
 2 Leman Street
 London E1 8FA
 United Kingdom
 Tel +44 (0) 20 7061 7000
 www.aecom.com

Notes

IMPORTANT NOTE:
 With regard to the DO NOT SCALE reference on this drawing.
 • This drawing or document when printed by a third party unfortunately becomes an uncontrolled document.
 • This drawing has been prepared for the purposes of Planning Consent and for no other purpose.
 • Certain dimensions and a Scale Bar have been provided to assist the viewer to understand and interpret the drawing.
 • Should a critical dimension be required to ascertain a particular position or situation that is considered to affect, or will have an impact on the project then this should be sought from AECOM where the model environment will be interrogated to provide the most accurate information available.
 • In all cases and enquiries AECOM will use the model environment that was used to create the application, to interrogate and provide the correct response.
 AECOM, at the heart of its ethics and philosophy, will always seek to provide the most accurate information in the preparation of its information.

Issue/Revision

Rev.	Date	Description	Dm/Chk/Apr
P16	14/02/23	CH Floor Plan Updated	DD
P15	29/01/23	Building Footprint Updated	DD
P14	17/01/23	Car Park Layout Updated	DD
P13	10/01/23	Issue for Planning	DD
P12	04/01/23	Site Layout Updated	DD
P11	23/12/22	Updated Planning Submission	DD
P10	02/12/22	Issue for Planning	DD
P9	25/11/22	Existing Extension Removed	DD
P8	04/11/22	Annotation Updated	DD
P7	02/11/22	Plant Enclosure Updated	DD
P6	11/11/22	Red Line Updated	DD
P5	05/09/22	Planning Submission - Trees and Walls Updated	DD
P4	22/06/22	Planning Submission	LV

Key Plan

Purpose Of Issue

Project Number

60668943

Sheet Title

Proposed Site Plan

Sheet Number

60668943-AEC-ST-00-DR-A-100104


Scale: As indicated@A1

Rev: P16



- Key**
- Amenity Grass
 - Tall/Medium Hedge and Shrub Planting
 - Low Level Ornamental Shrub Planting
 - New Public Footway (1.5m width)
 - Proposed Footpaths
 - Proposed Block Paving
 - Vehicle Grade Tarmac
 - Permeable Block Paving
 - Existing Walls Retained
 - Proposed Wall - (see drawing 60668943-AEC-ST-00-DR-A-100105 for details)
 - Site Boundary Line
 - Proposed Tree
 - Retained Tree/Tree Group
 - Lighting Under Canopy
 - Wall Mounted Downlights
 - Bollard Lights
 - CBT Fencing (see drawing 60668943-AEC-ST-00-DR-A-100105 for details)
 - Extension Demolished
 - Soft Landscape Grading

Proposed Site Plan - 1/200

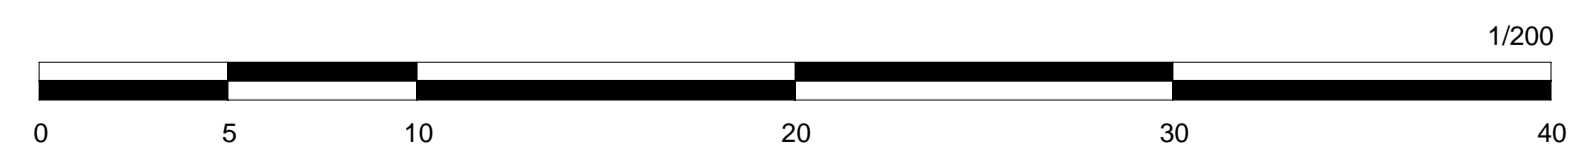

This drawing has been prepared for the use of AECOM's client. It may not be used, modified, reproduced or relied upon by third parties, except as agreed by AECOM or as required by law. AECOM accepts no responsibility and denies any liability whatsoever to any party that uses or relies on this drawing without AECOM's express written consent. Do not scale this document. All measurements must be obtained from the scaled dimensions.

This page is intentionally left blank