

SURREY
COUNTY COUNCIL




 GUILDFORD
BOROUGH

DRAWING TITLE

Advertised parking proposals -
Burpham parade area and
Burpham Lane (plan 1 of 2)


SCALE	1 : 1250 at A3
-------	----------------


DATE	20/11/2015
------	------------

DRAWING No.	GBC/APH/BurphamProp1RevA
-------------	--------------------------

DRAWN BY	ANDREW HARKIN
----------	---------------

ITEM 12

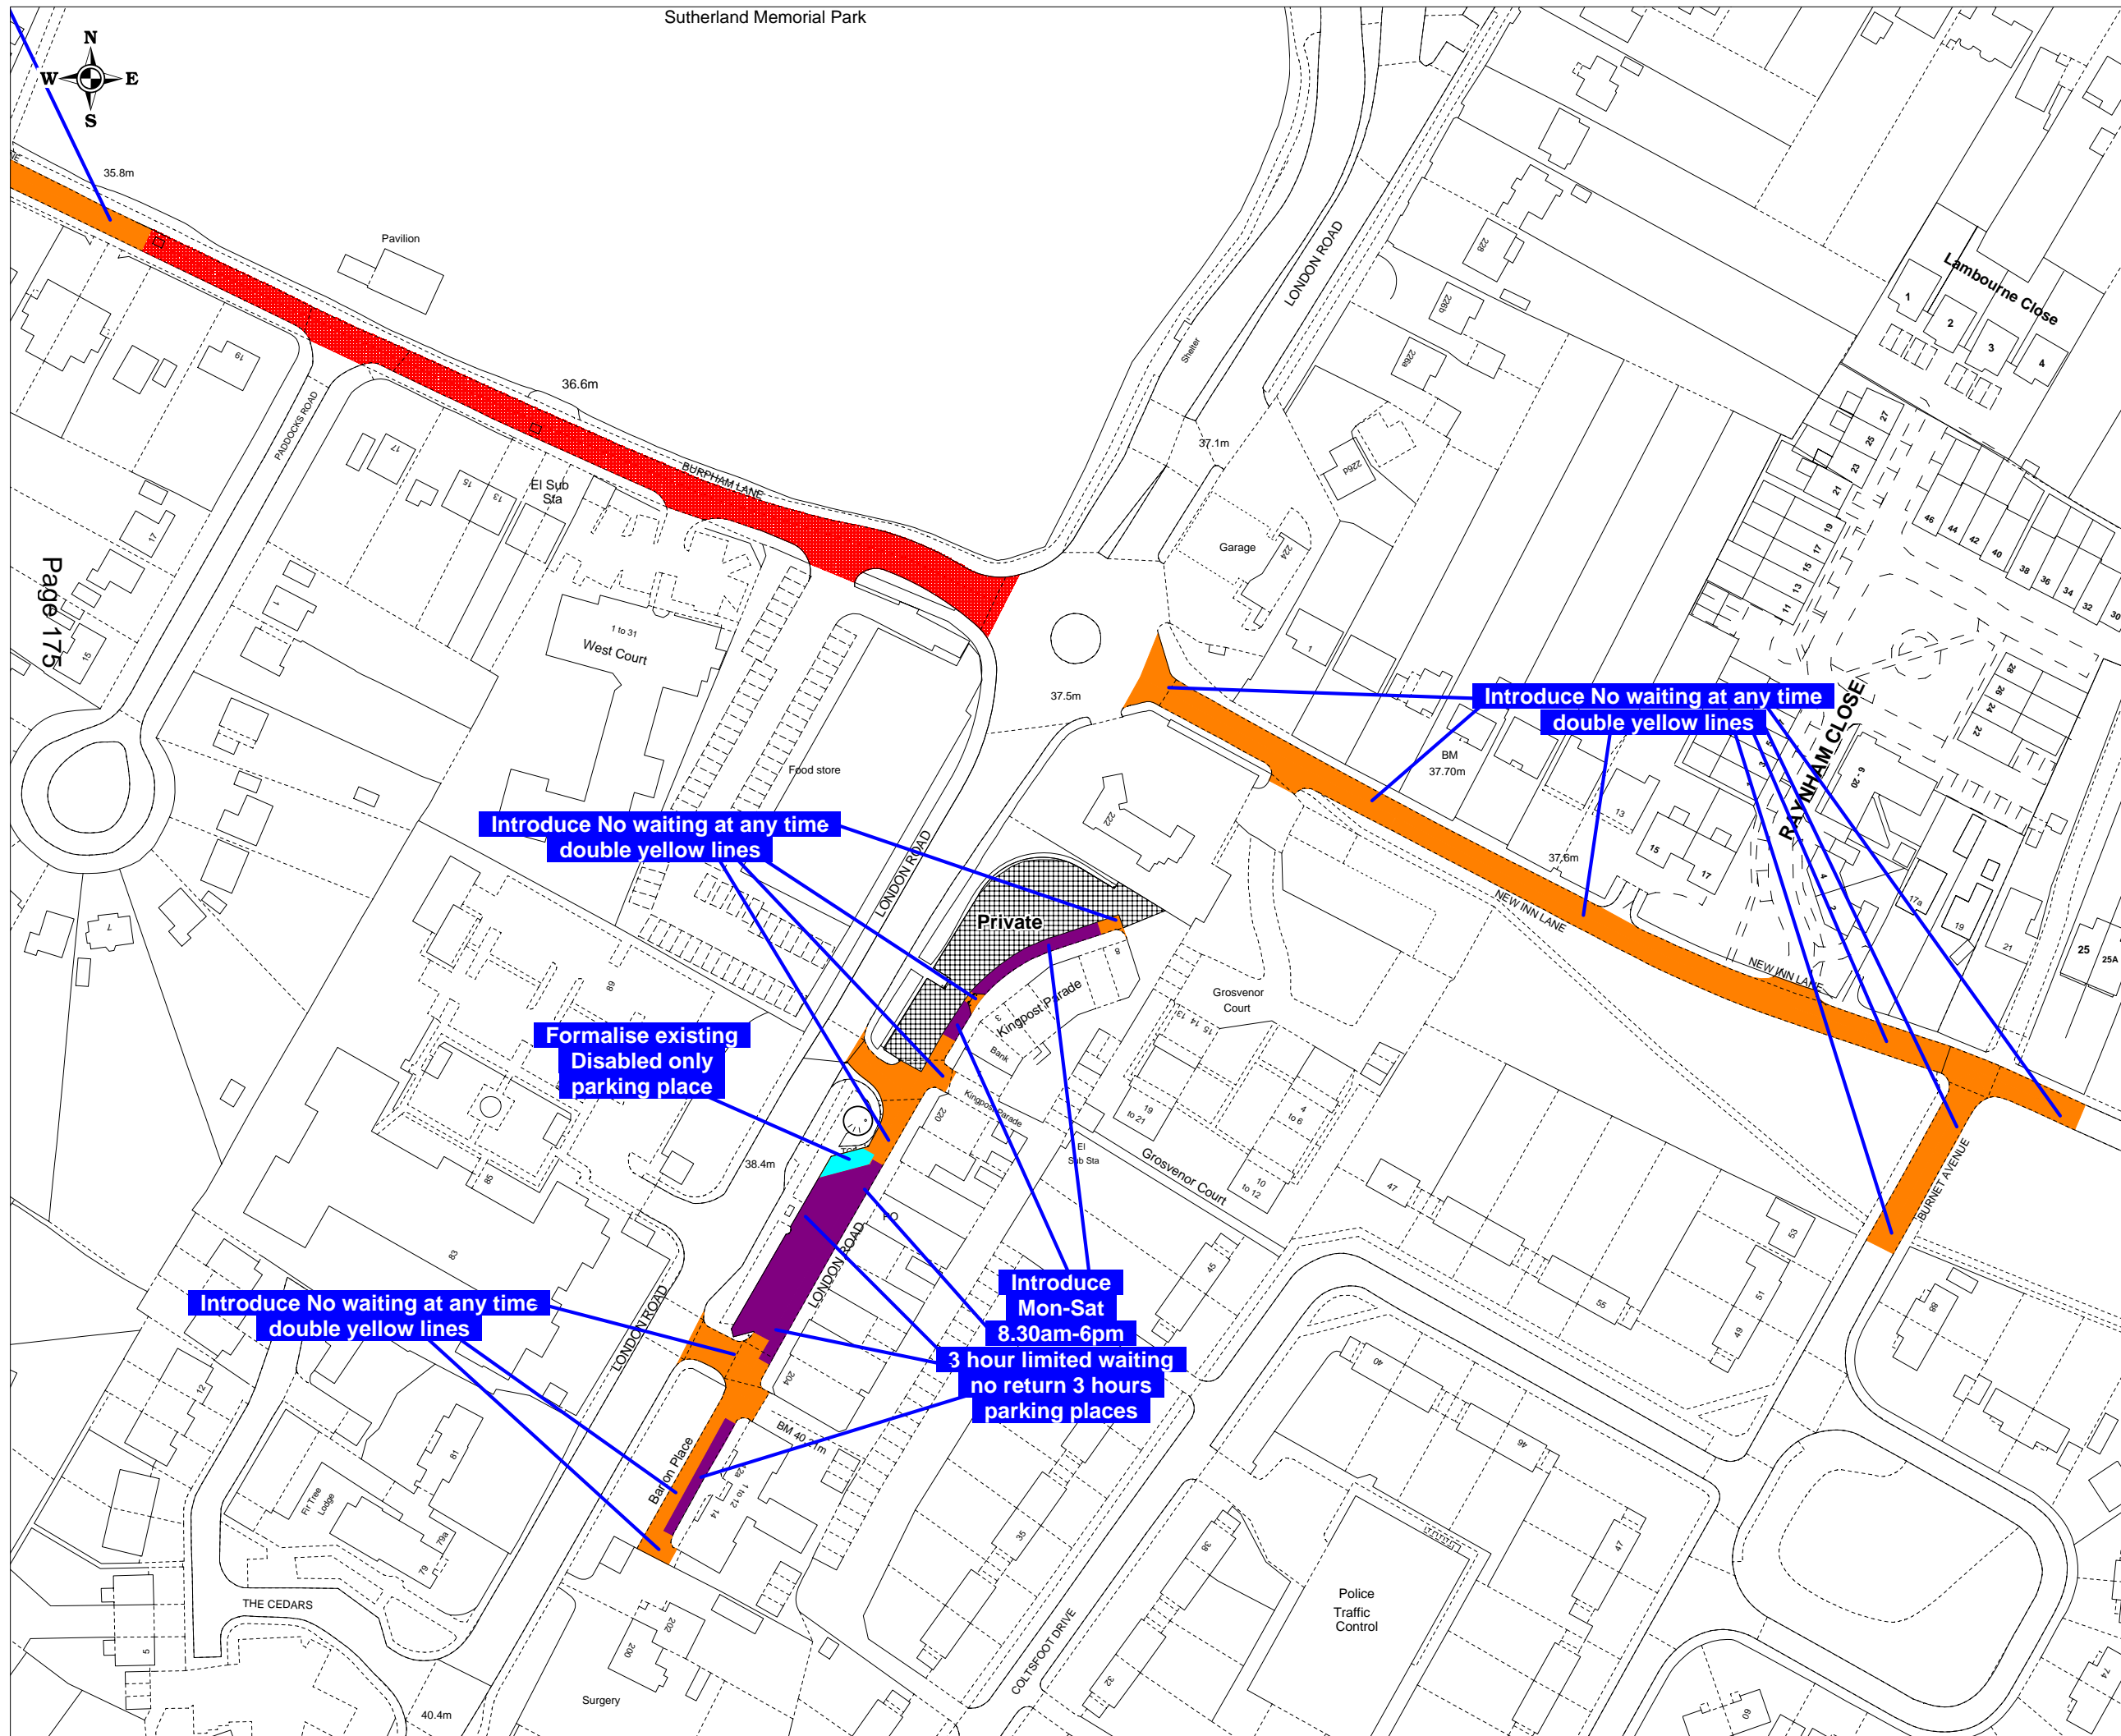

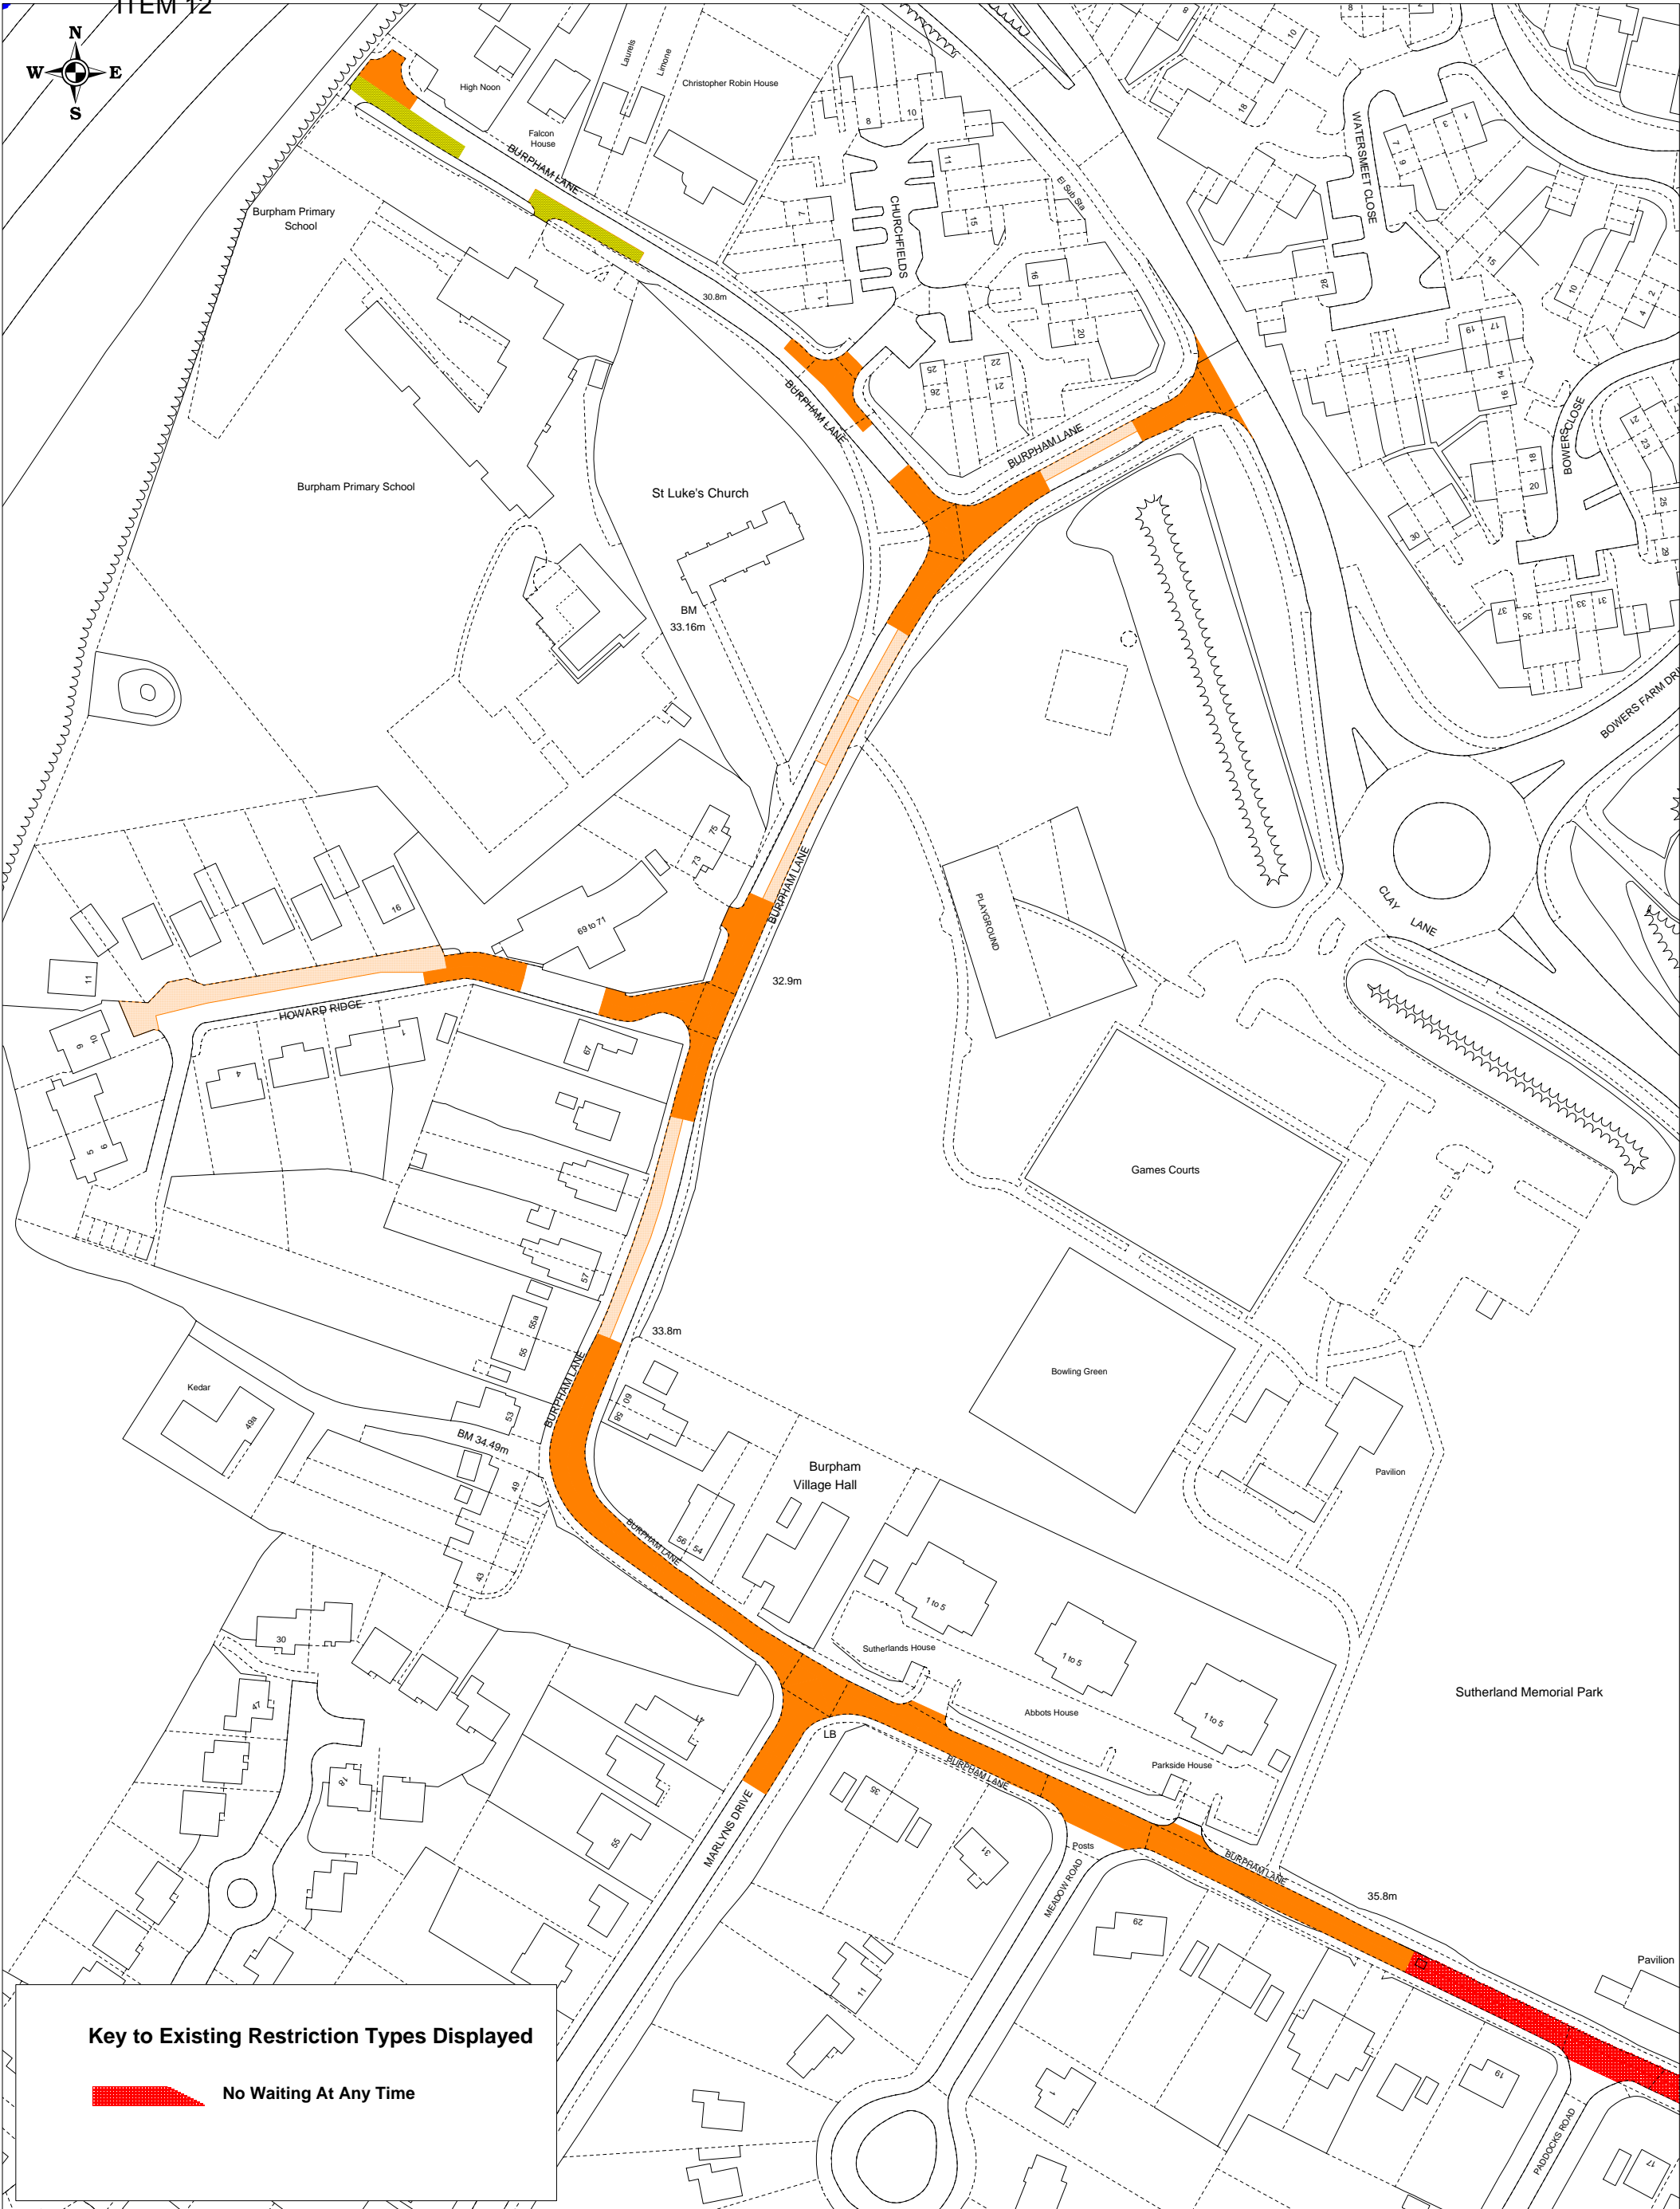

Key to Existing Restriction Types Displayed



No Waiting At Any Time