
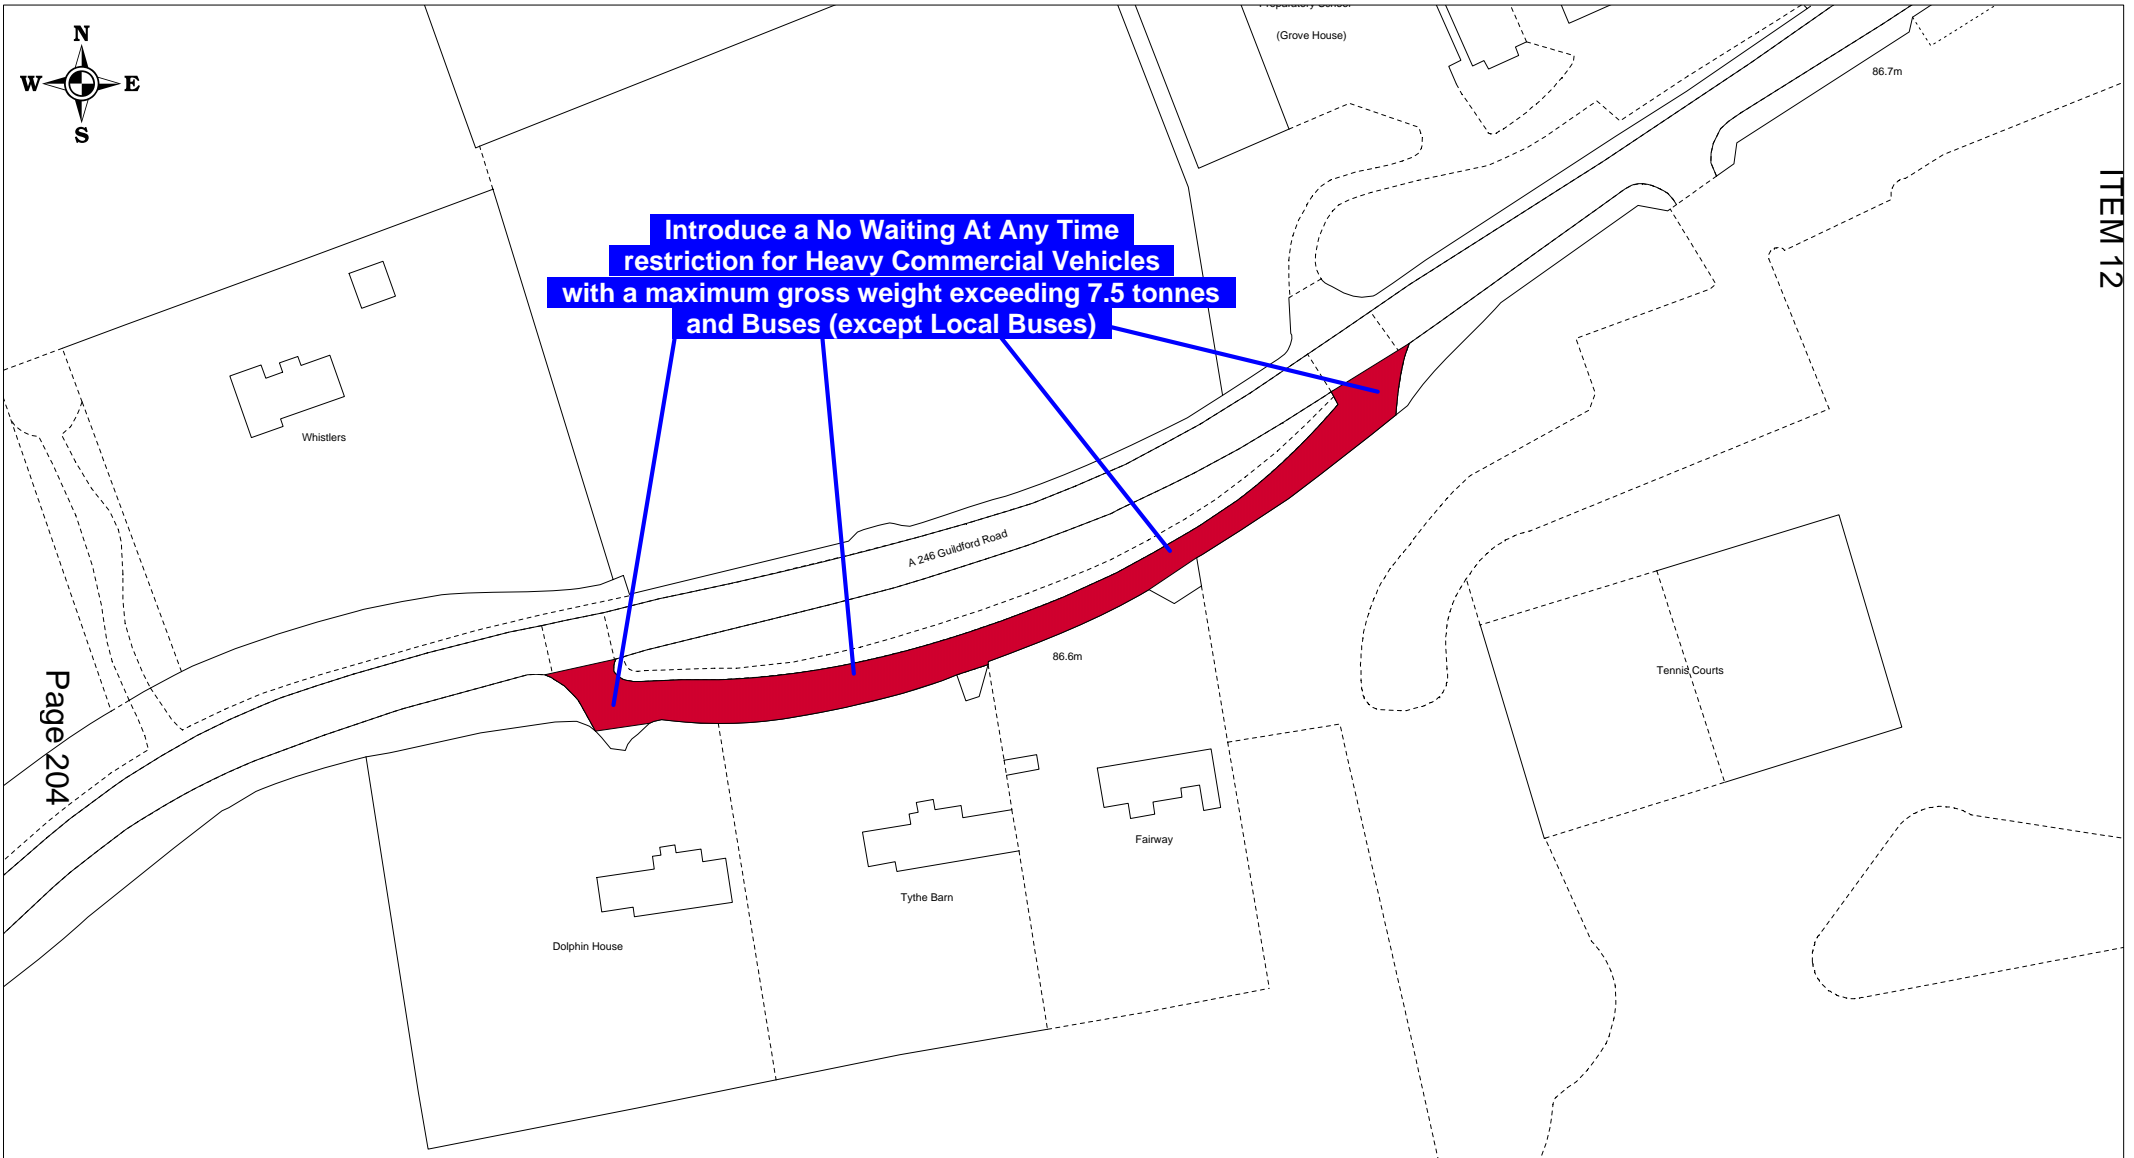




 GUILDFORD BOROUGH	 SURREY COUNTY COUNCIL	Reproduced from Ordnance Survey Material. HMSO Crown Copyright. All rights reserved. Guildford Borough Council Licence No. 100019625, 2015 Made controls - Spiceall, Compton	SCALE	1 : 1250 at A4
			DATE	01/09/2015
			DRAWING No.	GBC/APH/SpiceallProp
			DRAWN BY	ANDREW HARKIN






 GUILDFORD B O R O U G H	 SURREY COUNTY COUNCIL	Reproduced from Ordnance Survey Material. HMSO Crown Copyright. All rights reserved. Guildford Borough Council Licence No. 100019625, 2015	SCALE	1 : 1250 at A4
			DATE	23/10/2015
			DRAWING No.	GBC/APH/A246GuildfordRdProp
			DRAWN BY	ANDREW HARKIN

Made controls -
A246 Guildford Road (service road),
Effingham

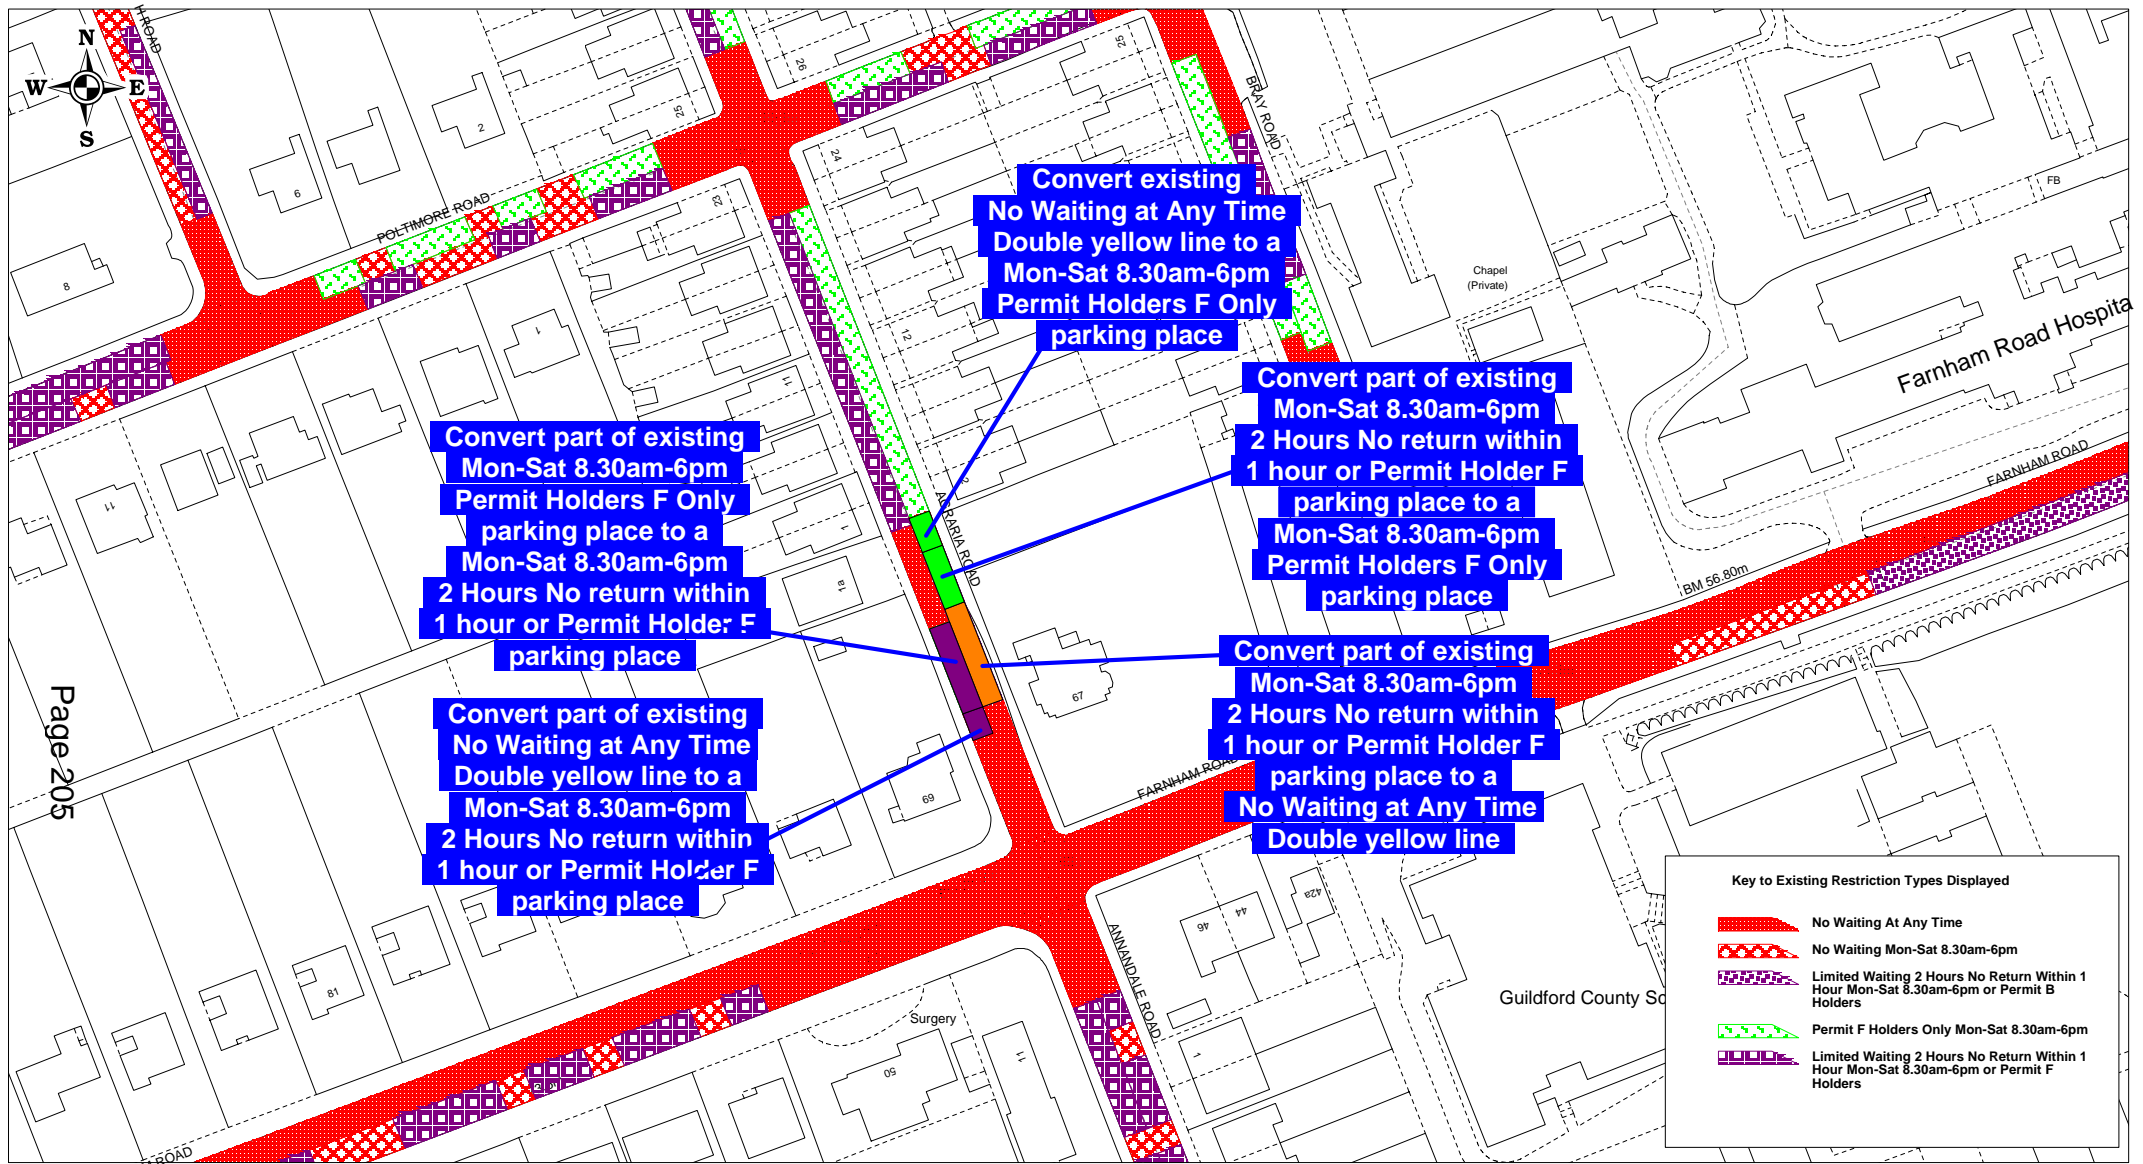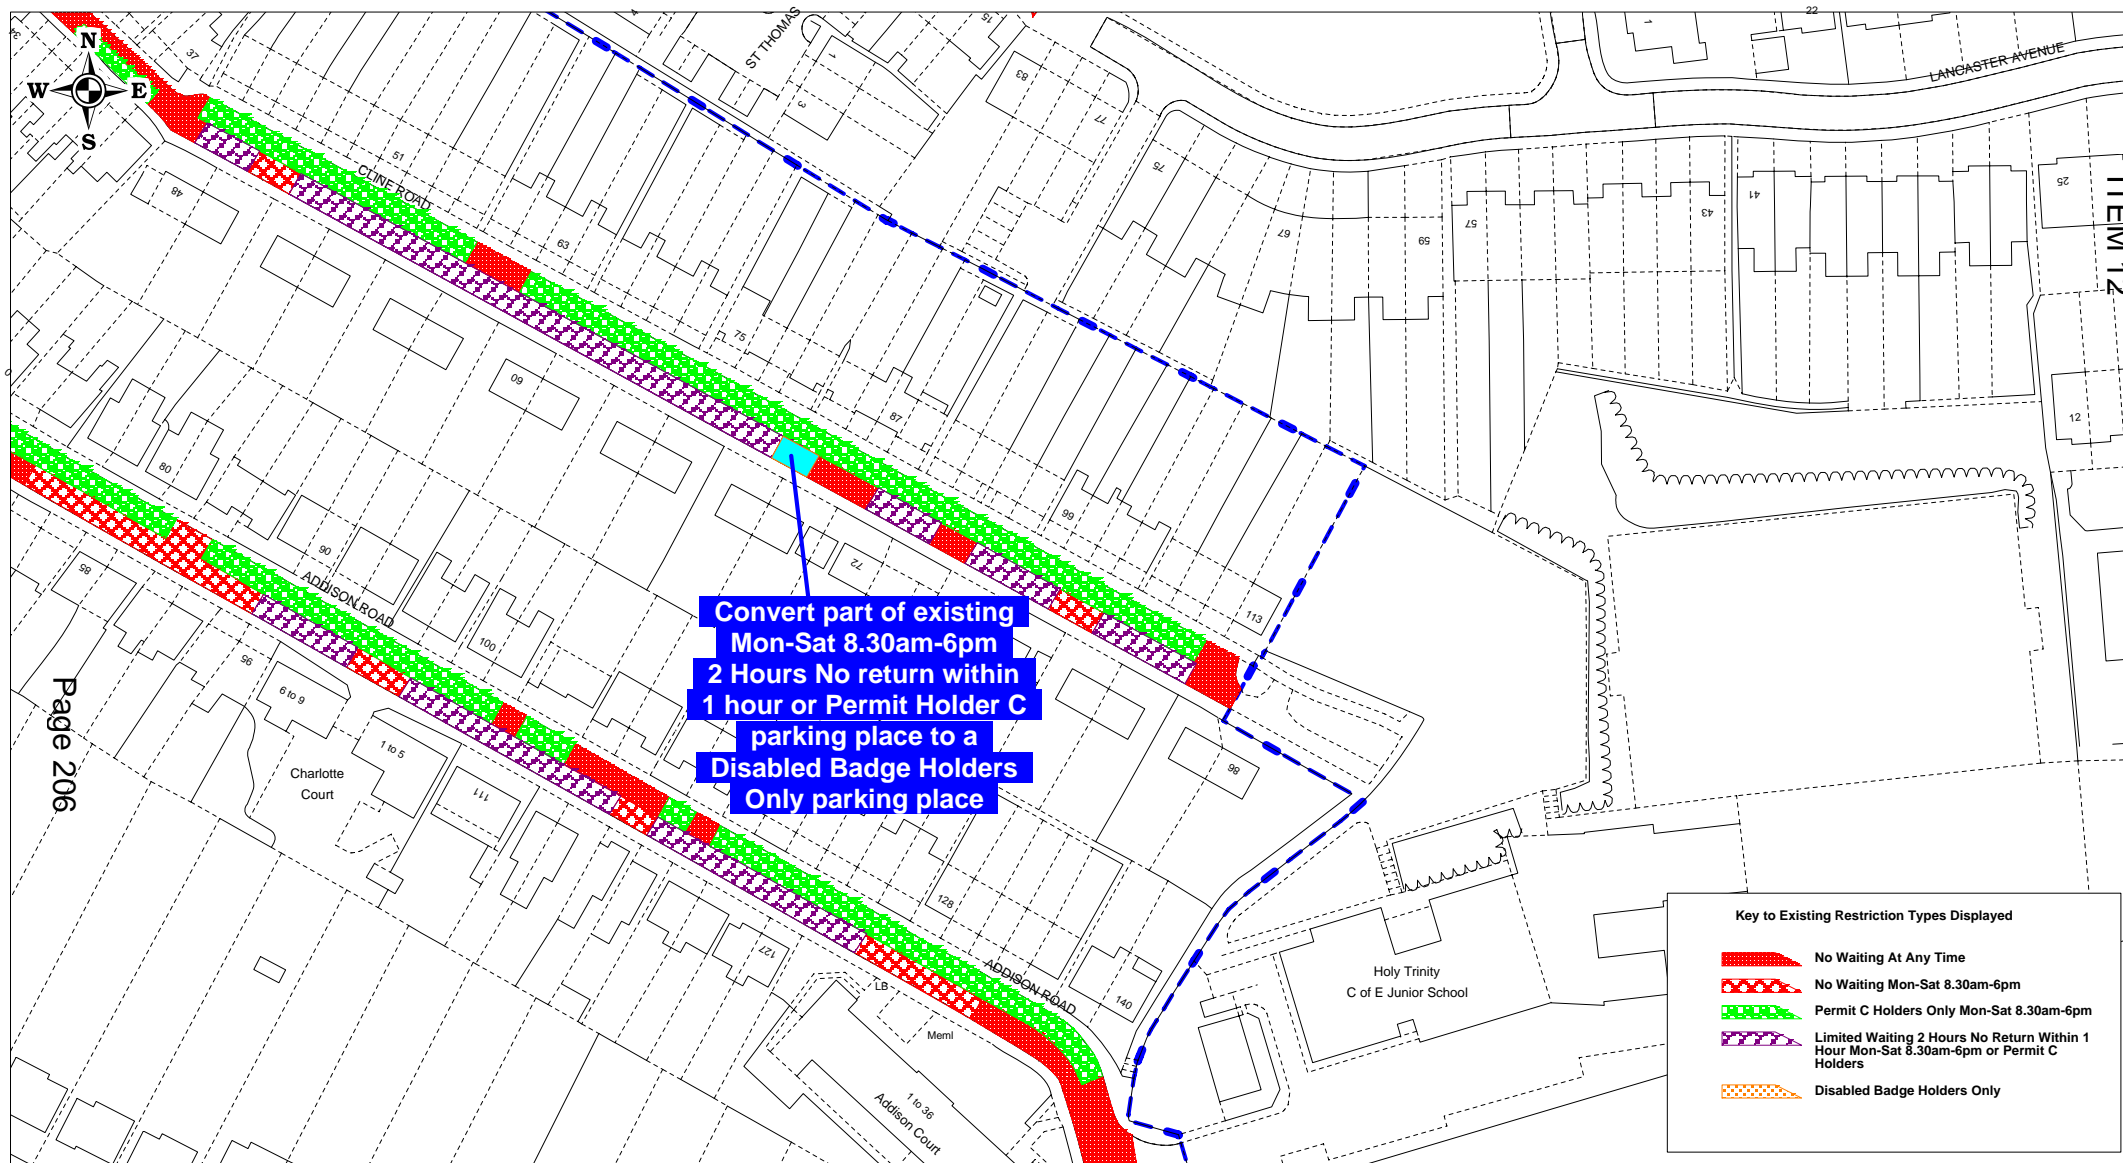


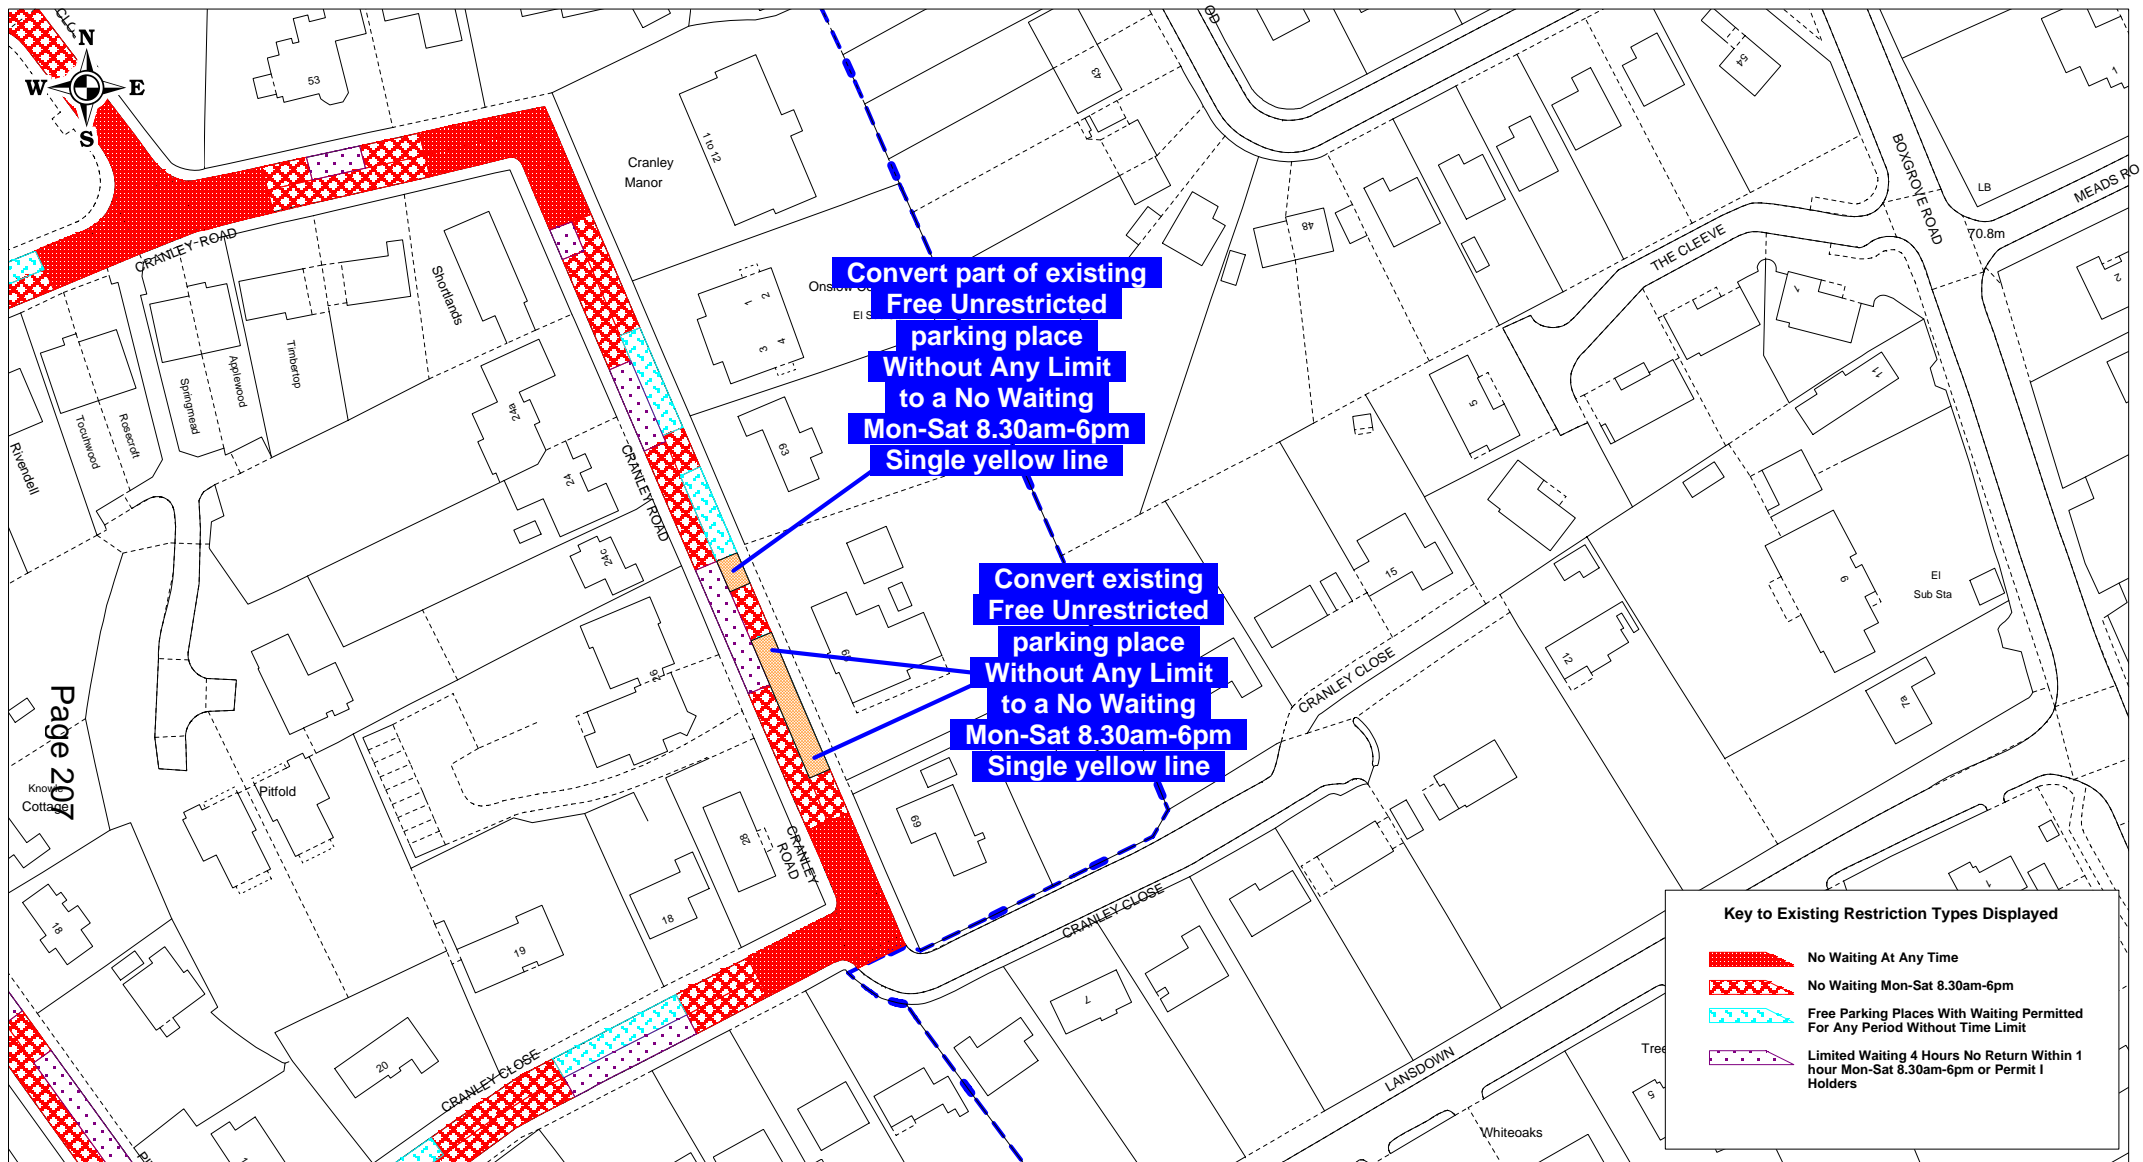






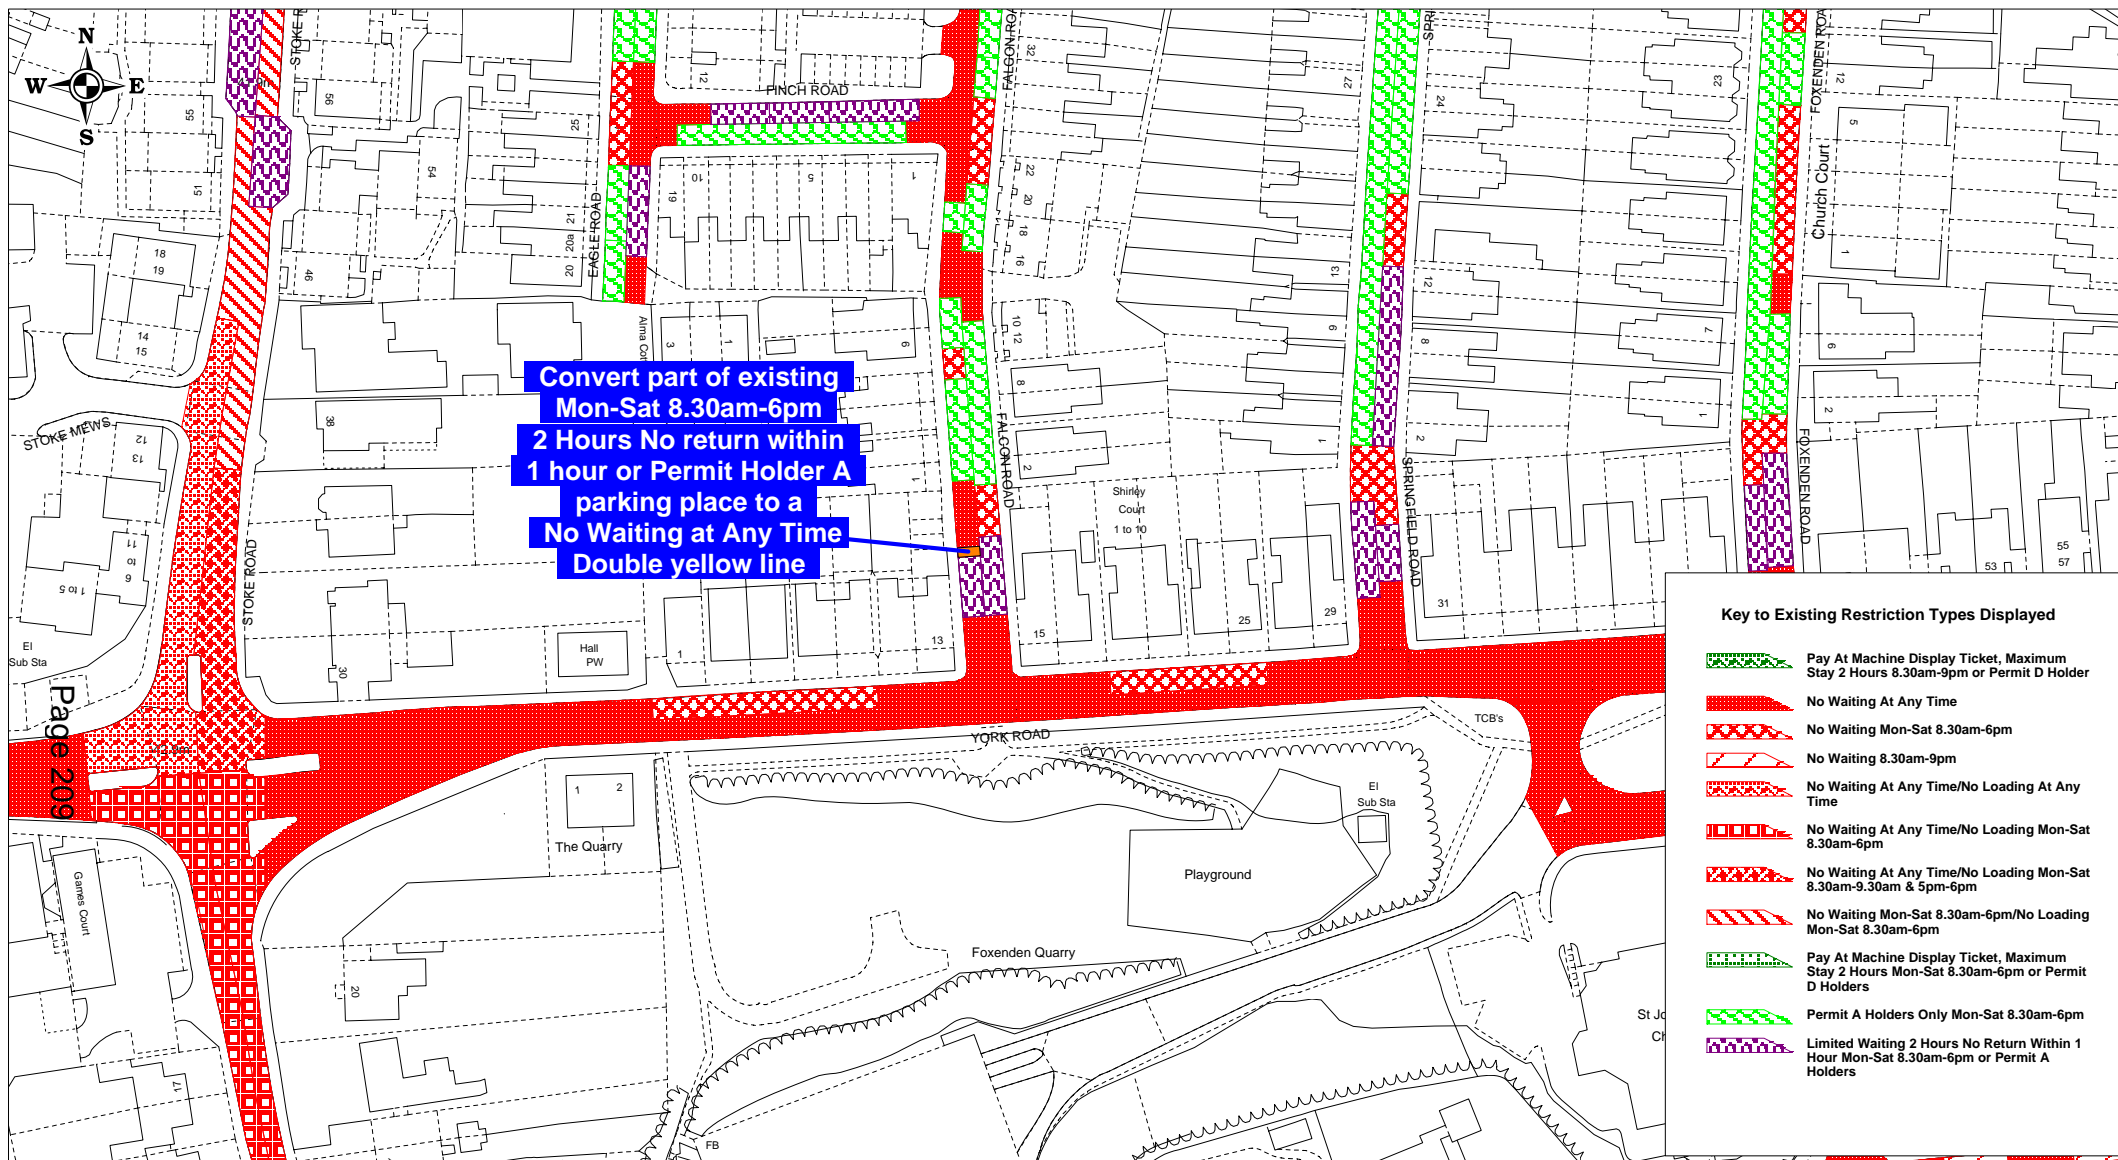

 GUILDFORD B O R O U G H	 SURREY COUNTY COUNCIL	Reproduced from Ordnance Survey Material. HMSO Crown Copyright. All rights reserved. Guildford Borough Council Licence No. 100019625, 2015		ITEM 12
		Made controls - Cranley Road, Guildford		
		SCALE	1 : 1250 at A4	
		DATE	01/09/2015	
		DRAWING No.	GBC/APH/CranleyRoadProp	
		DRAWN BY	ANDREW HARKIN	




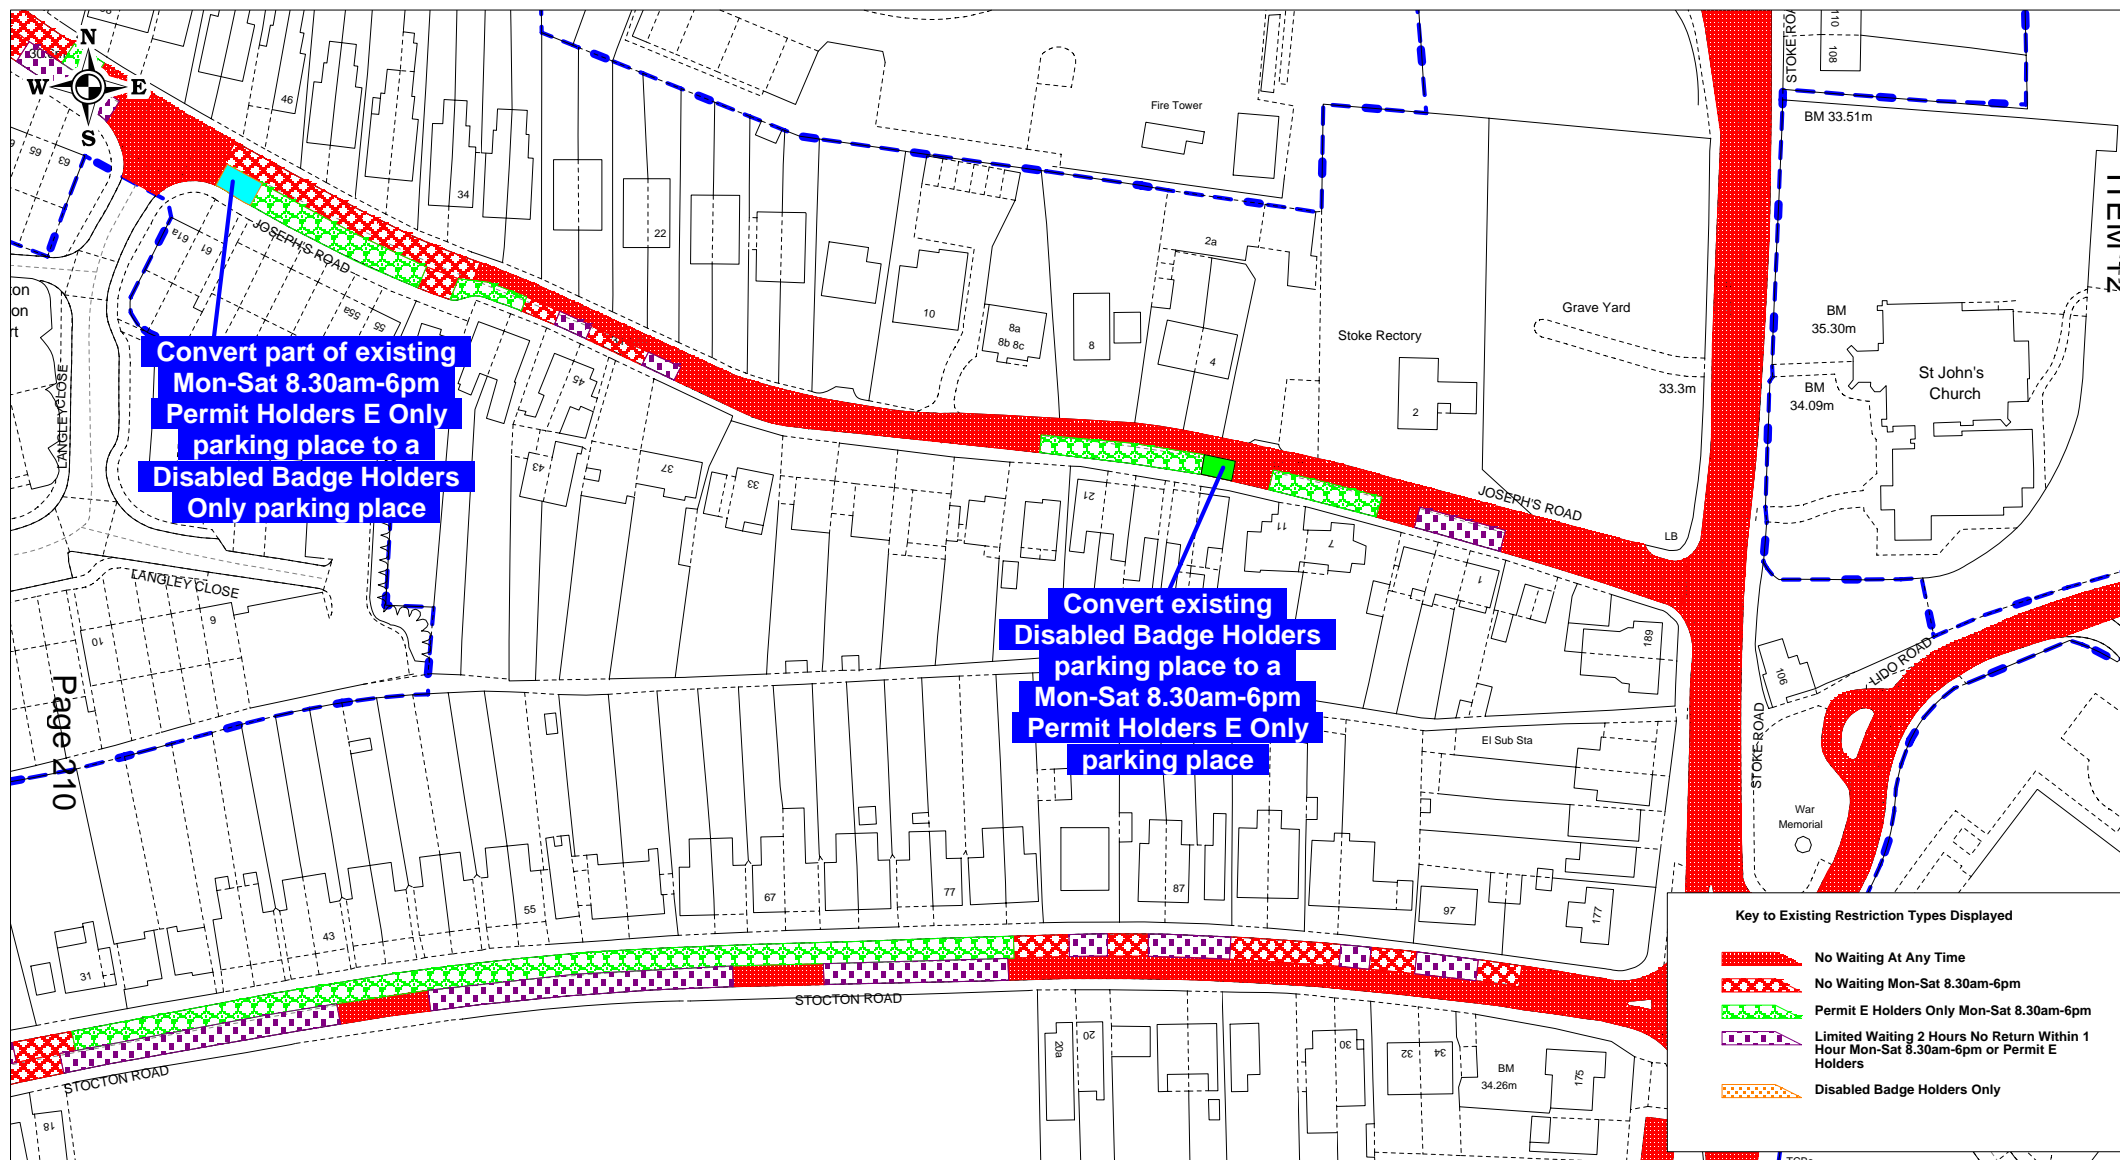

 <p>GUILDFORD B O R O U G H</p>	 <p>SURREY COUNTY COUNCIL</p>	<p>Reproduced from Ordnance Survey Material. HMSO Crown Copyright. All rights reserved. Guildford Borough Council Licence No. 100019625, 2015</p> <p>Draft proposals - Falcon Road, Guildford</p>	SCALE	1 : 1250 at A4
			DATE	01/09/2015
			DRAWING No.	GBC/APH/FalconRoadProp
			DRAWN BY	ANDREW HARKIN




 <p>GUILDFORD BOROUGH</p>	 <p>SURREY COUNTY COUNCIL</p>	Reproduced from Ordnance Survey Material. HMSO Crown Copyright. All rights reserved. Guildford Borough Council Licence No. 100019625, 2015		SCALE	1 : 1250 at A4
		Draft proposals - Josephs Road, Guildford		DATE	01/09/2015
				DRAWING No.	GBC/APH/JosephsRoadProp
				DRAWN BY	ANDREW HARKIN

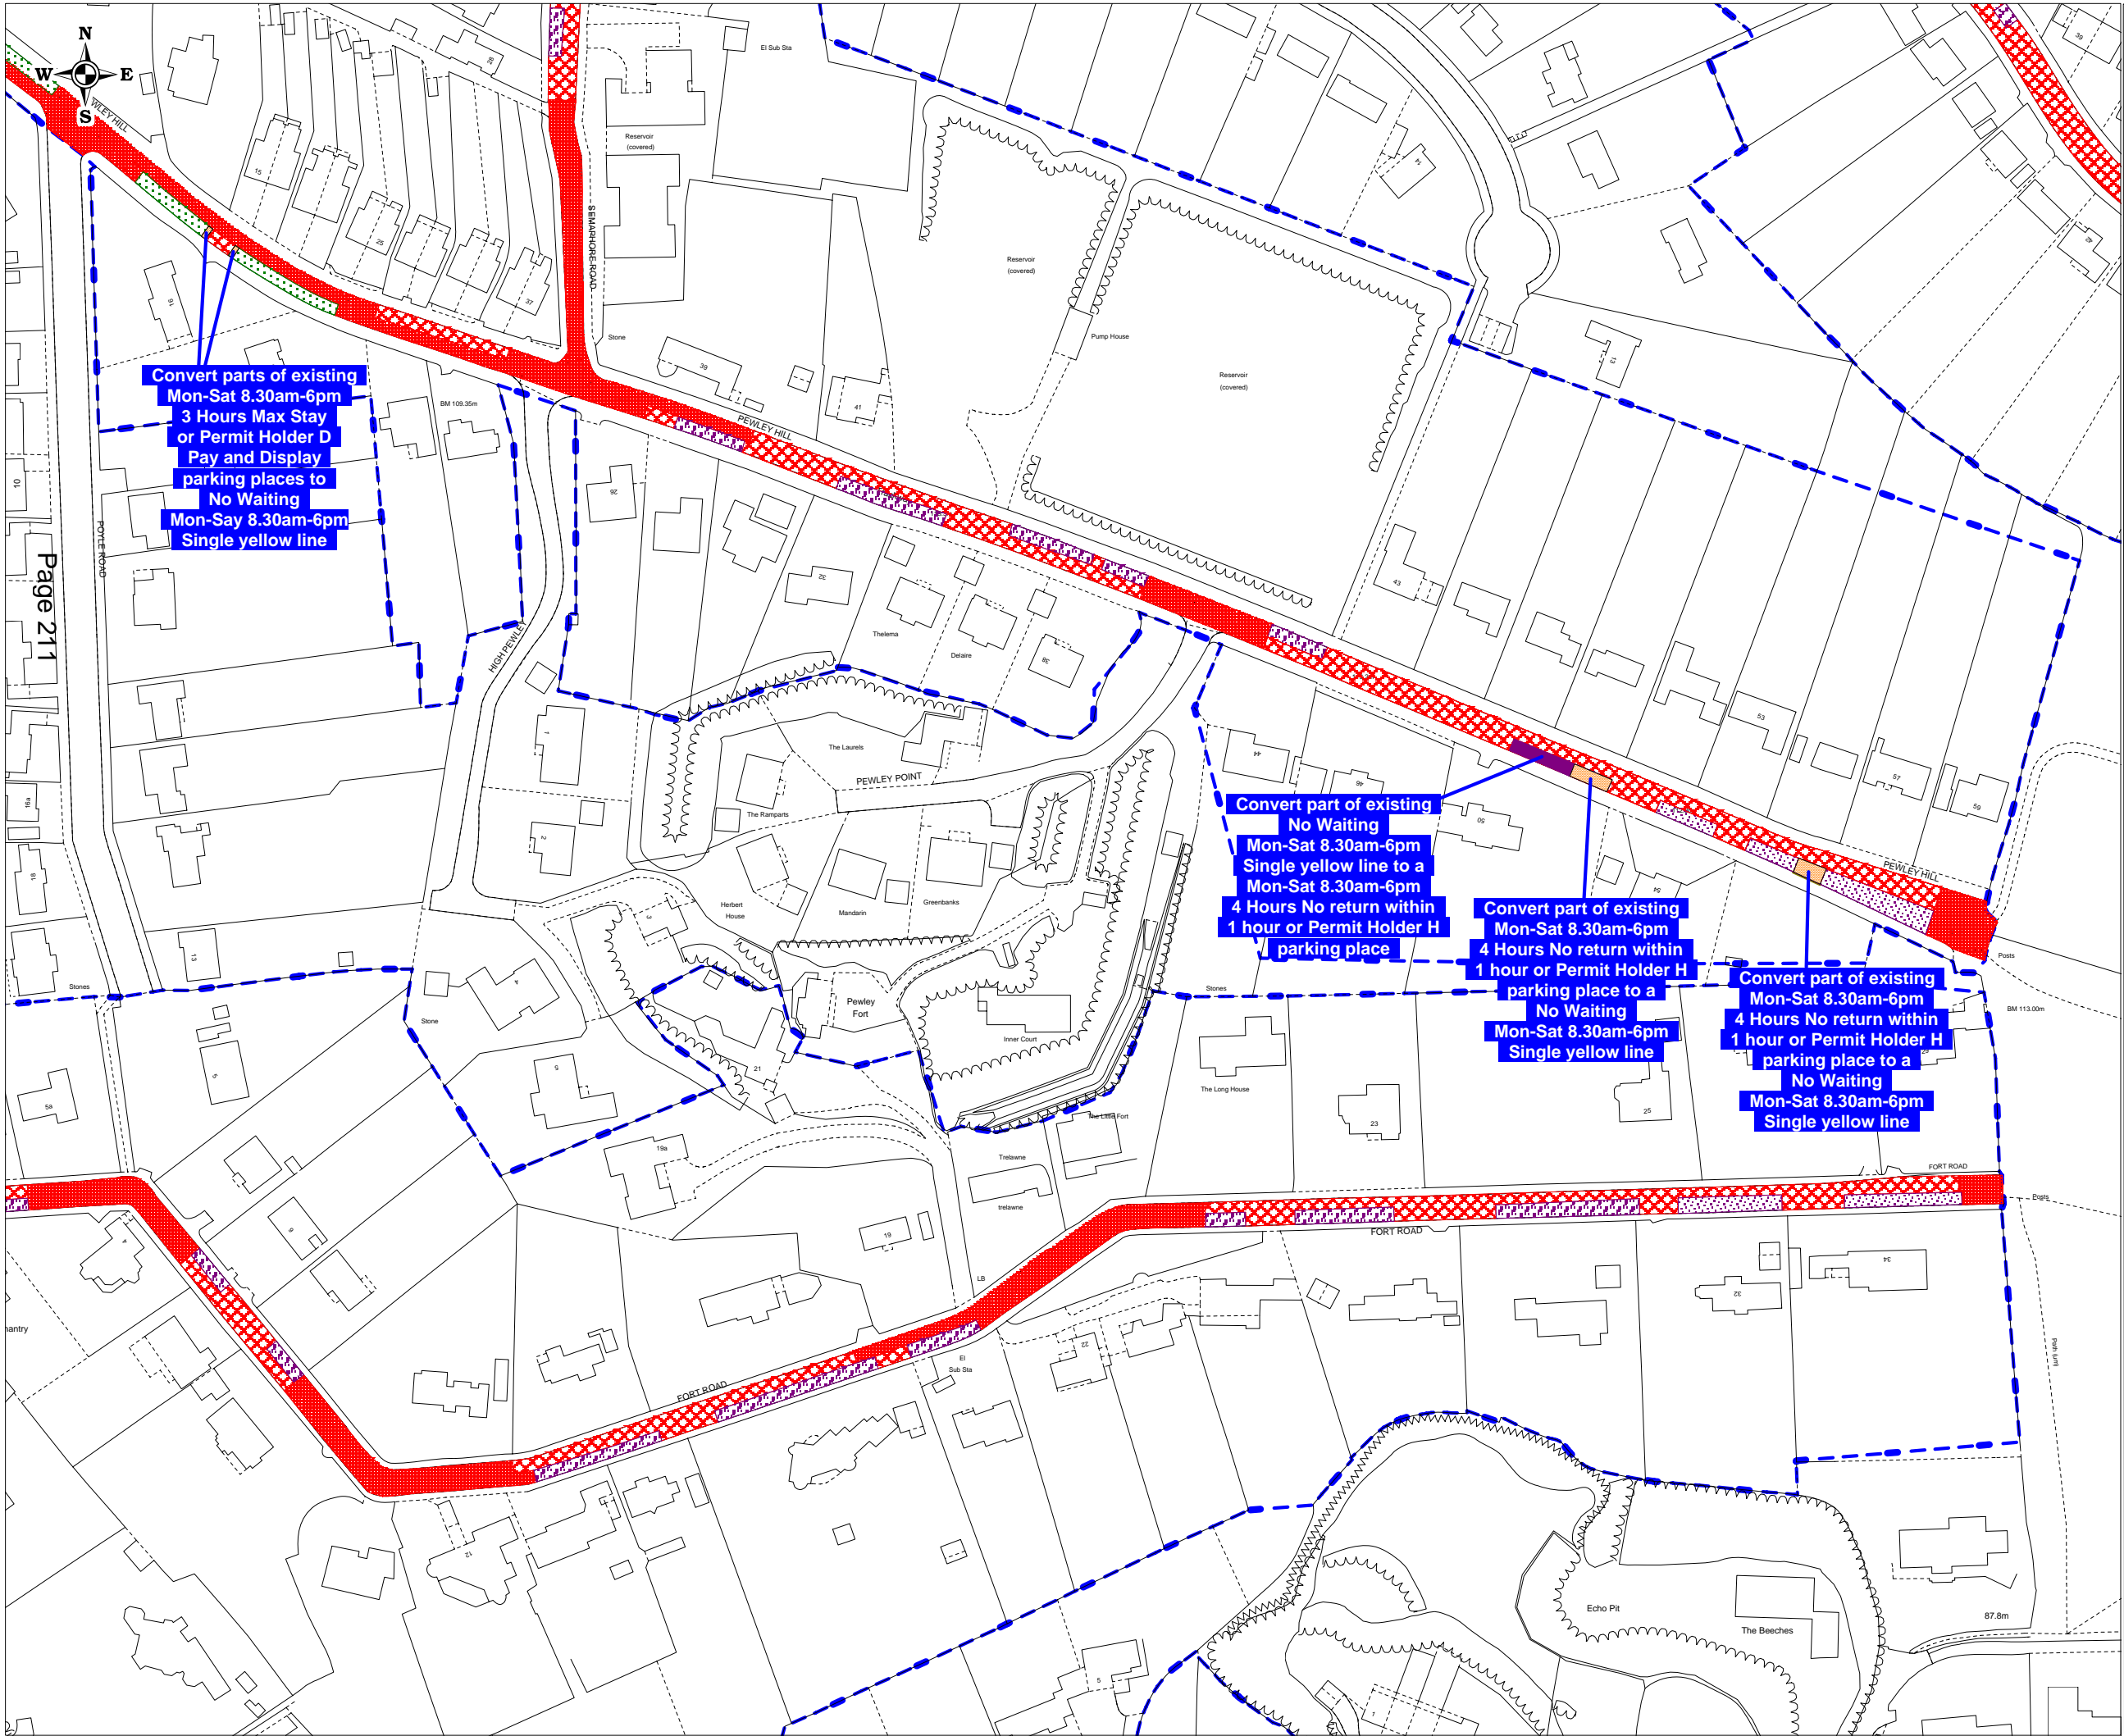


Key to Existing Restriction Types Displayed

- No Waiting At Any Time
- No Waiting Mon-Sat 8.30am-6pm
- Pay At Machine Display Ticket, Maximum Stay 3 Hours Mon-Sat 8.30am-6pm or Permit D Holders
- Limited Waiting 2 Hours No Return Within 1 Hour Mon-Sat 8.30am-6pm or Permit C Holders
- Limited Waiting 2 Hours No Return Within 1 Hour Mon-Sat 8.30am-6pm or Permit H Holders
- Limited Waiting 4 Hours No Return Within 1 Hour Mon-Sat 8.30am-6pm or Permit H Holders

Reproduced from Ordnance Survey Material.
HMSO Crown Copyright. All rights reserved.
Guildford Borough Council
Licence No: 100019625, 2015



SURREY
COUNTY COUNCIL



GUILDFORD
BOROUGH


DRAWING TITLE


**Draft proposals -
Pewley Hill, Guildford**

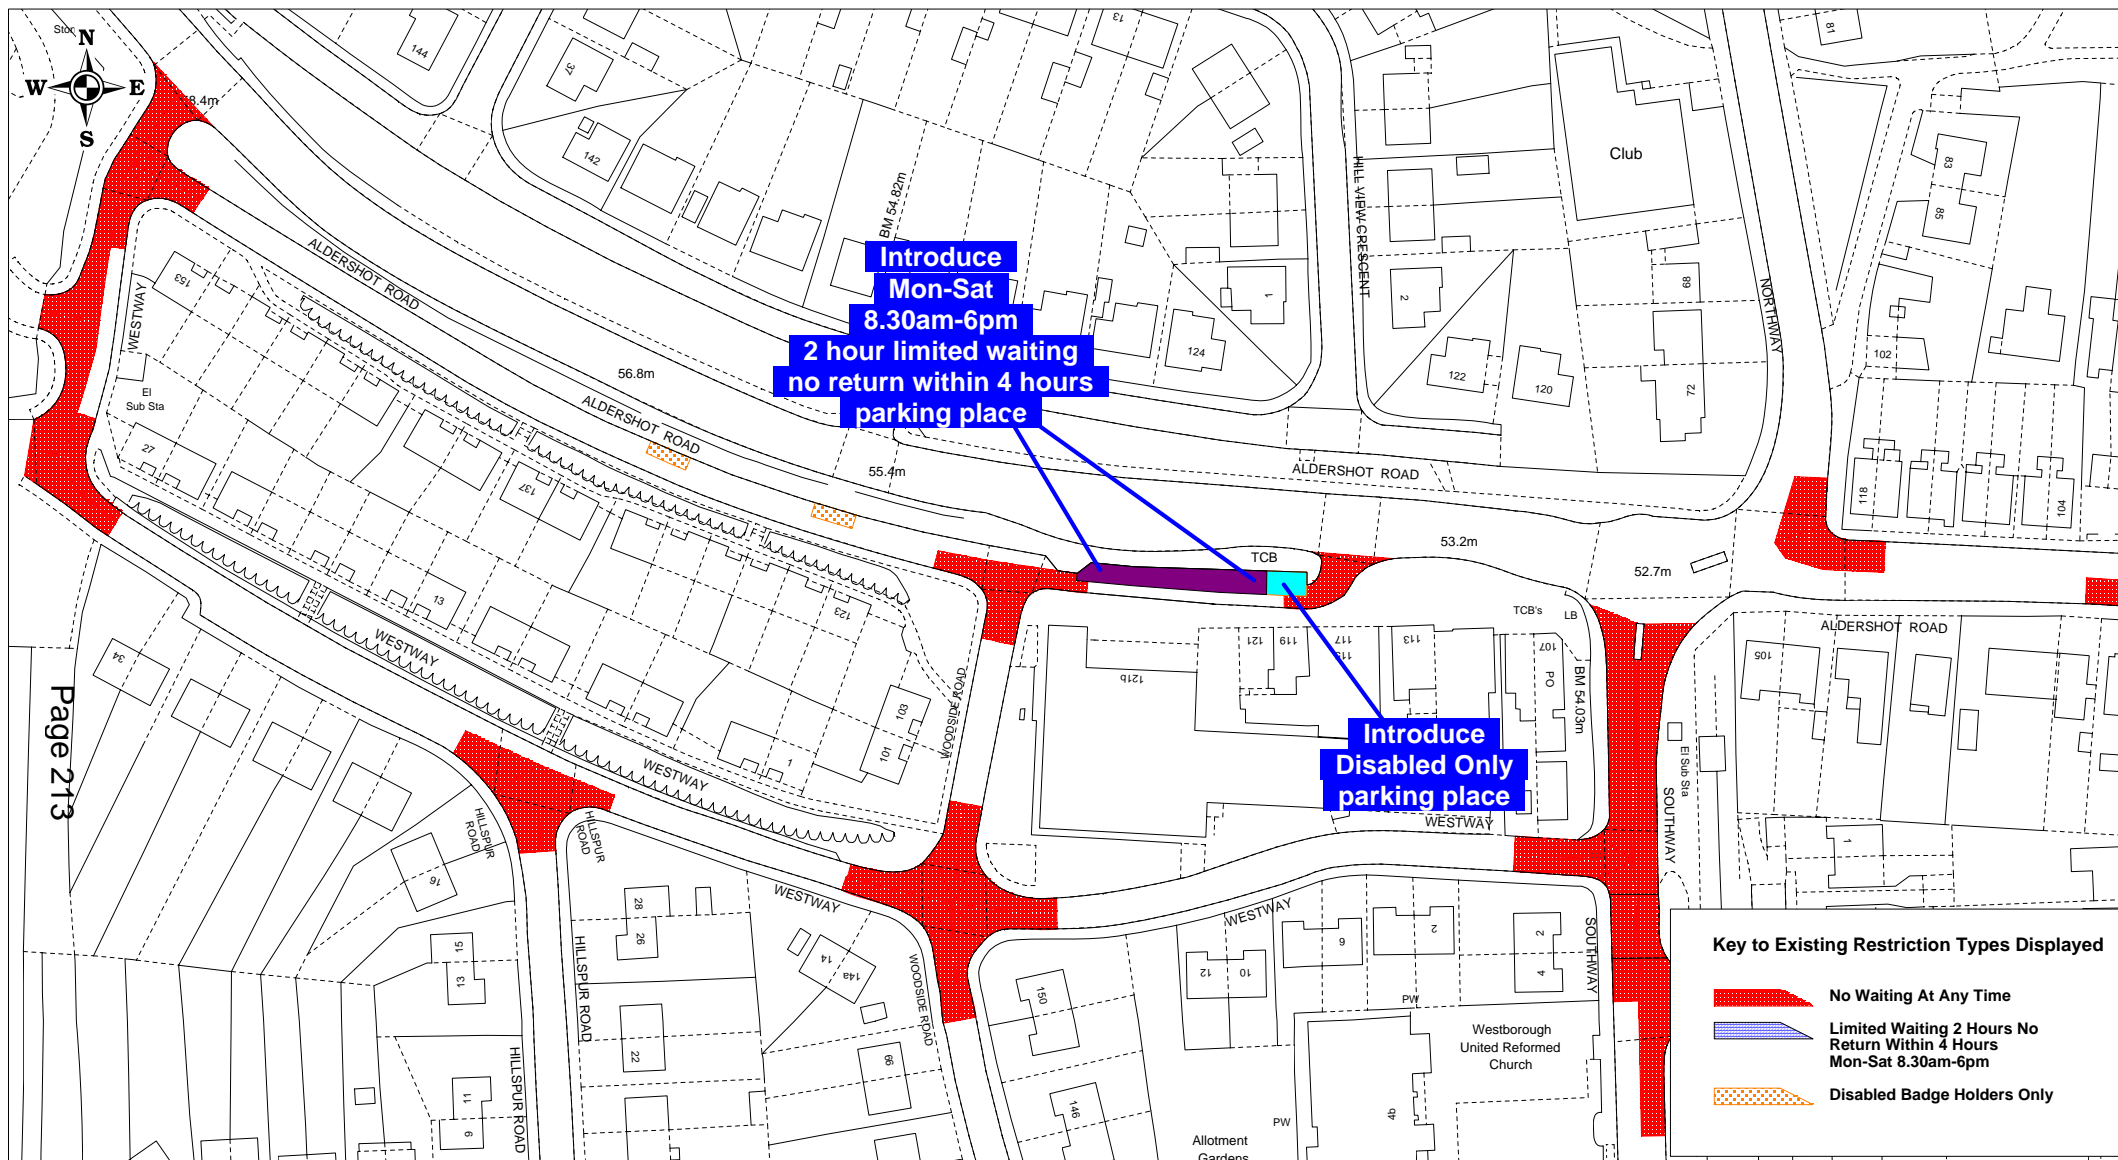

SCALE	1 : 1500 at A3
DATE	01/09/2015
DRAWING No.	GBC/APH/PewleyHillProp
DRAWN BY	ANDREW HARKIN

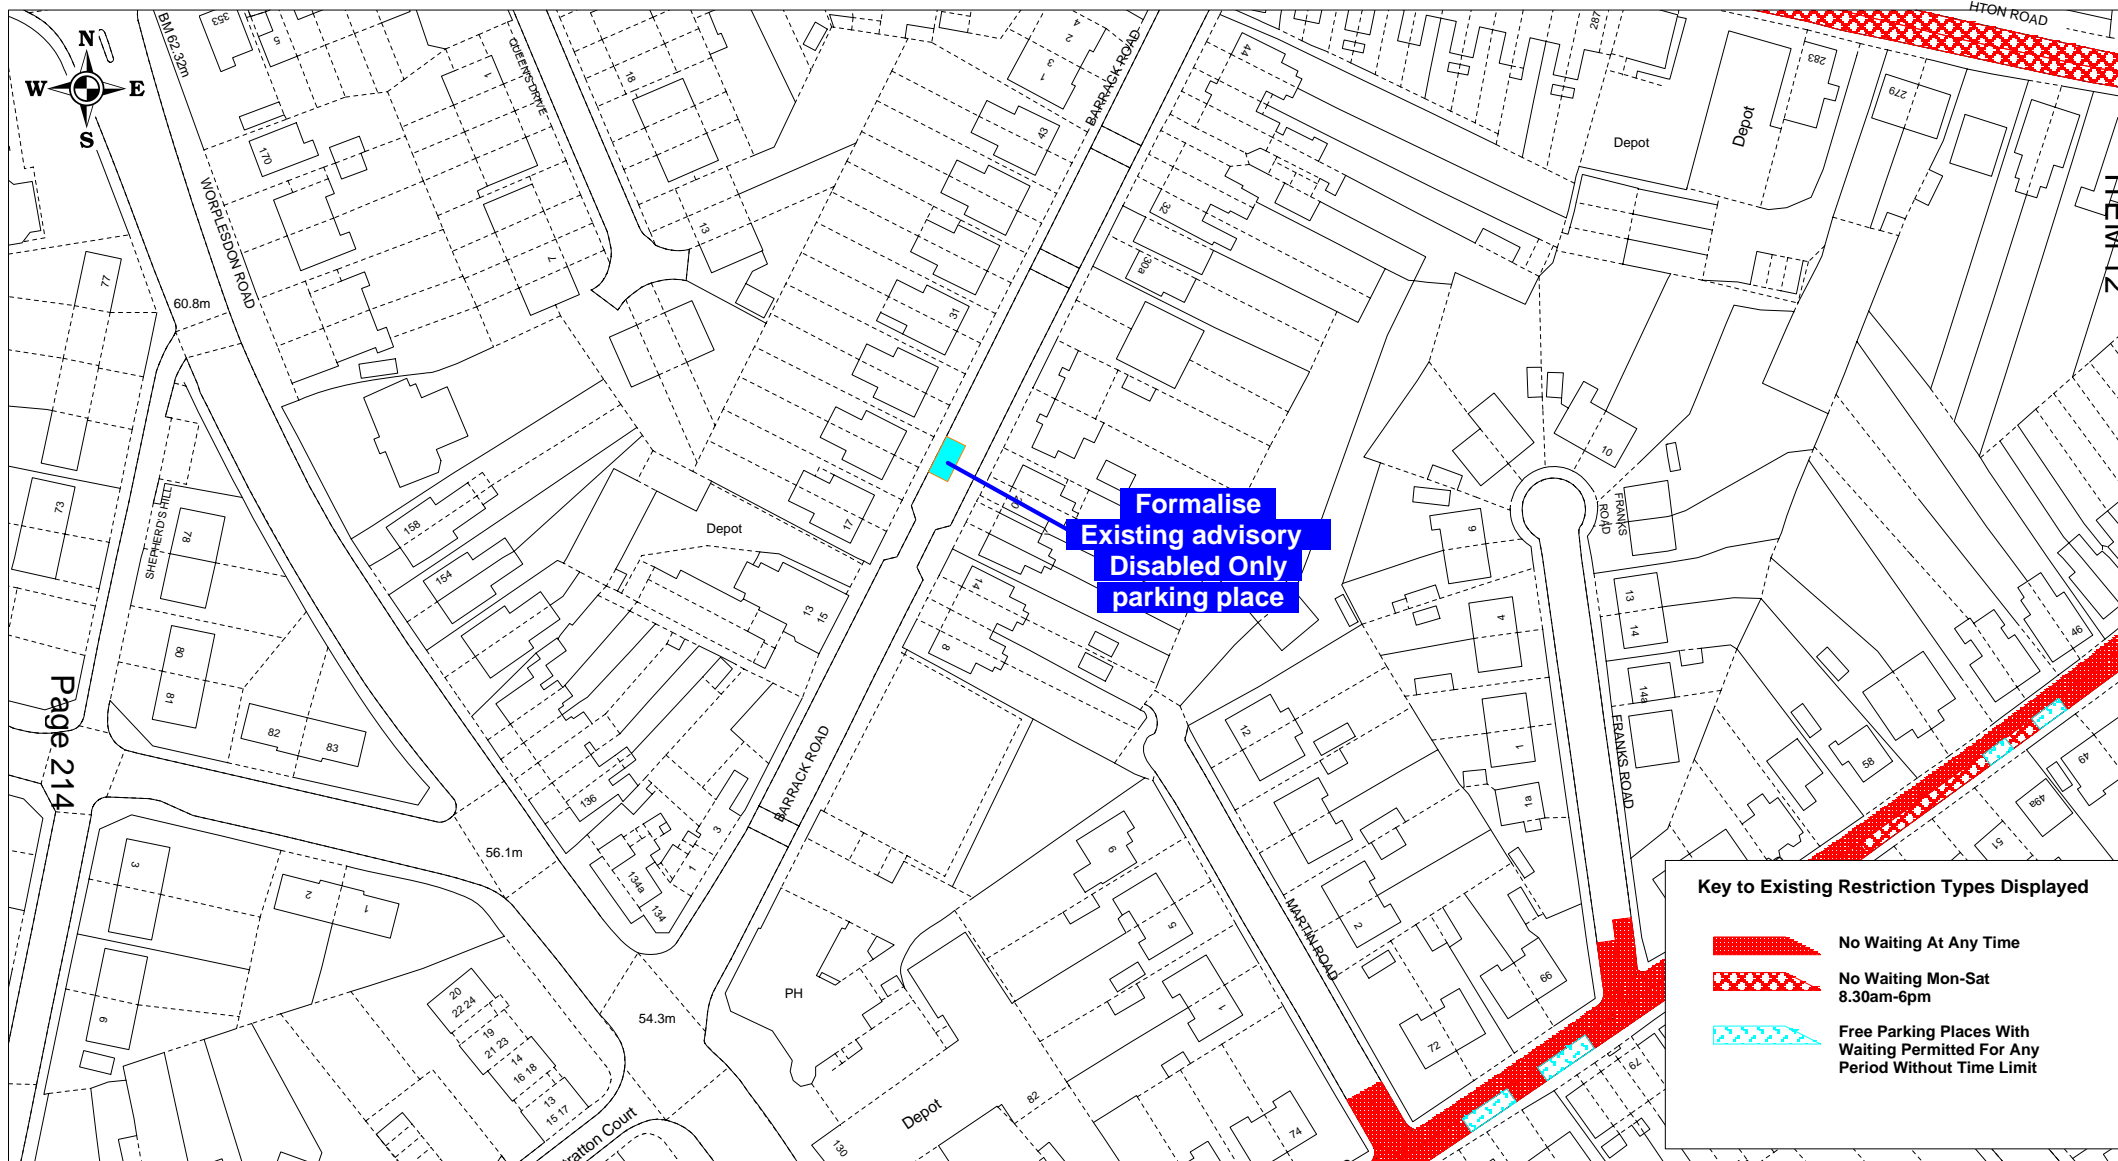

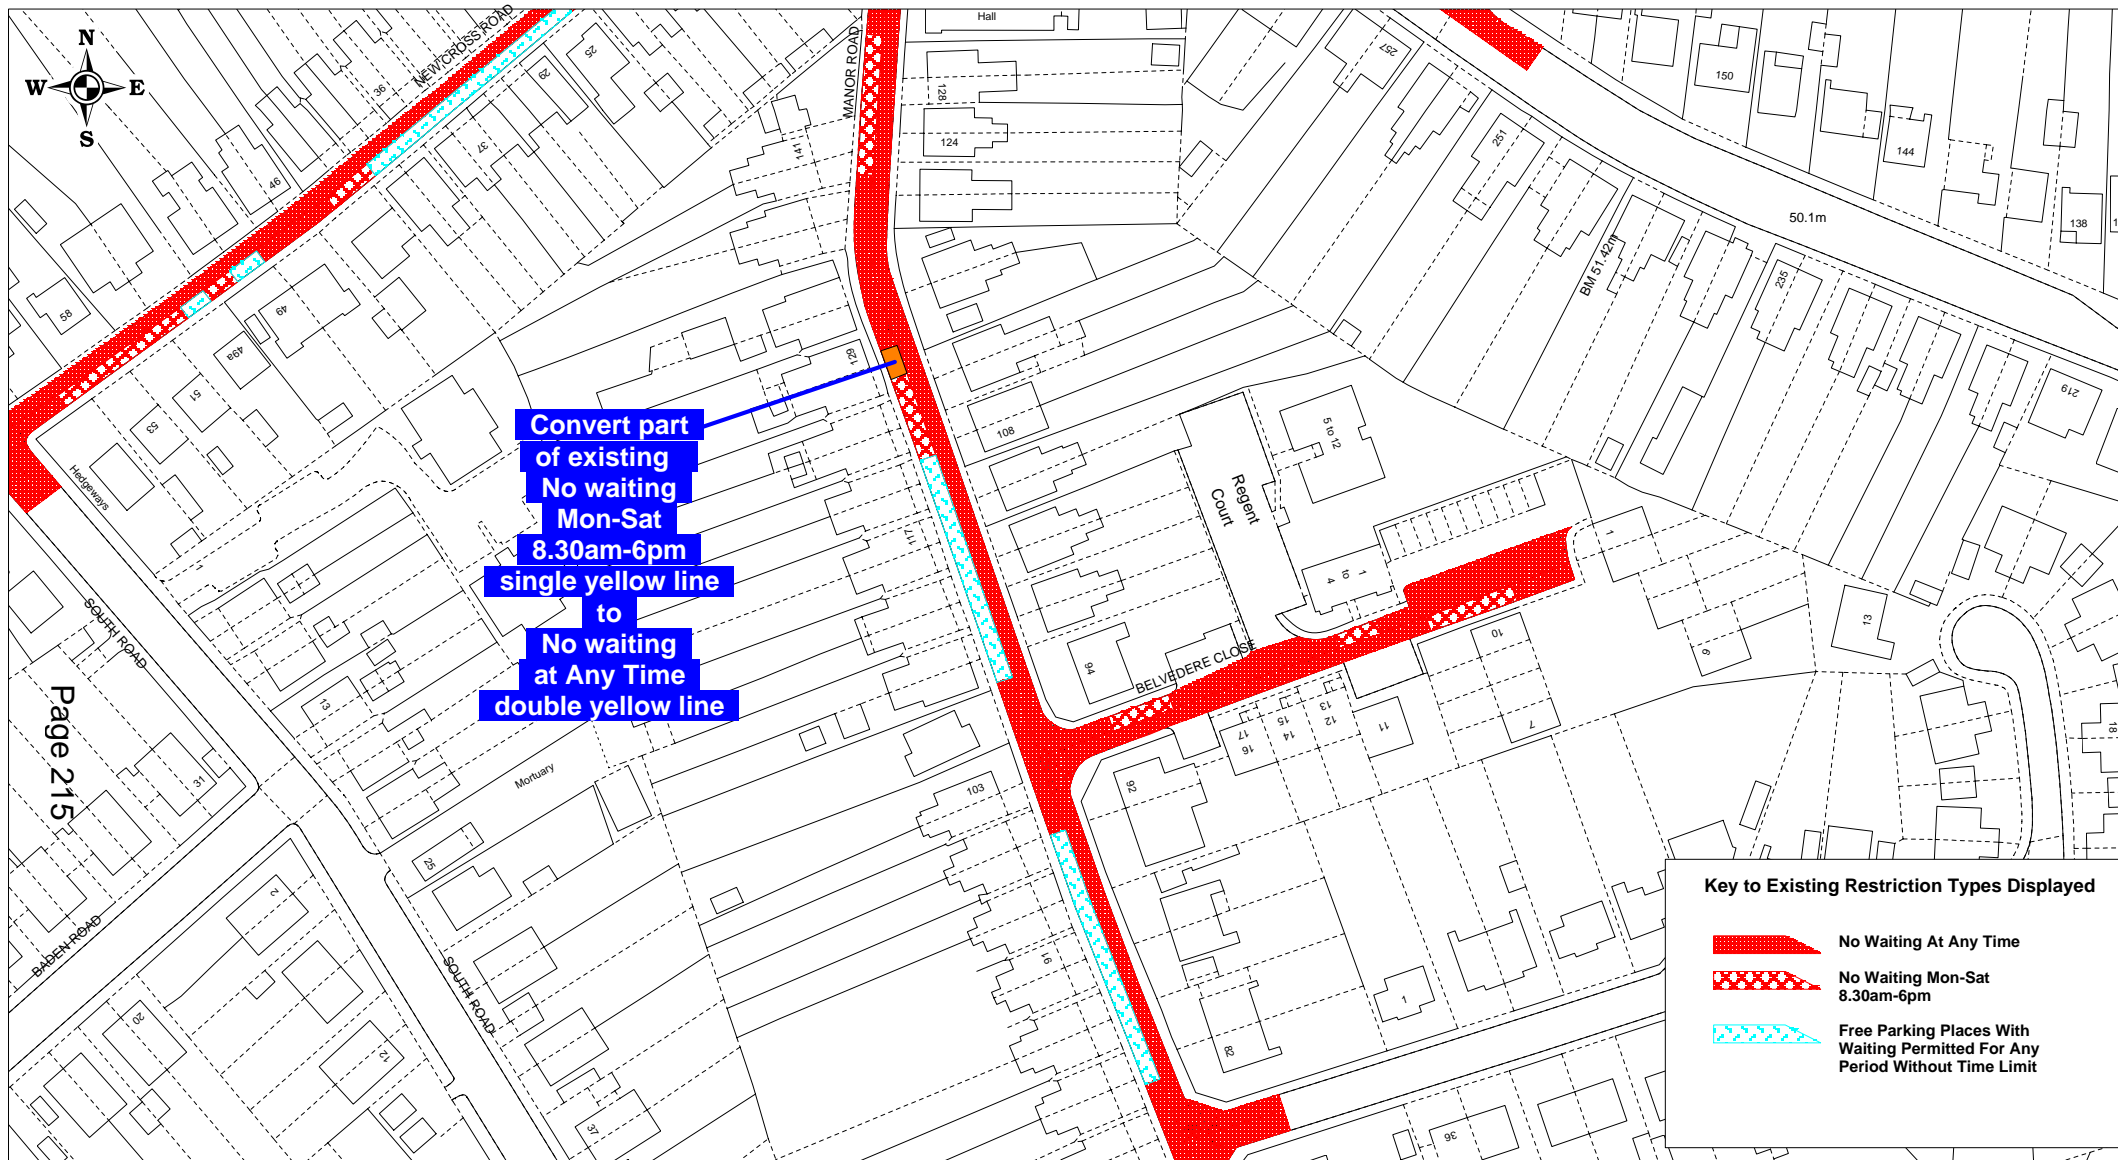

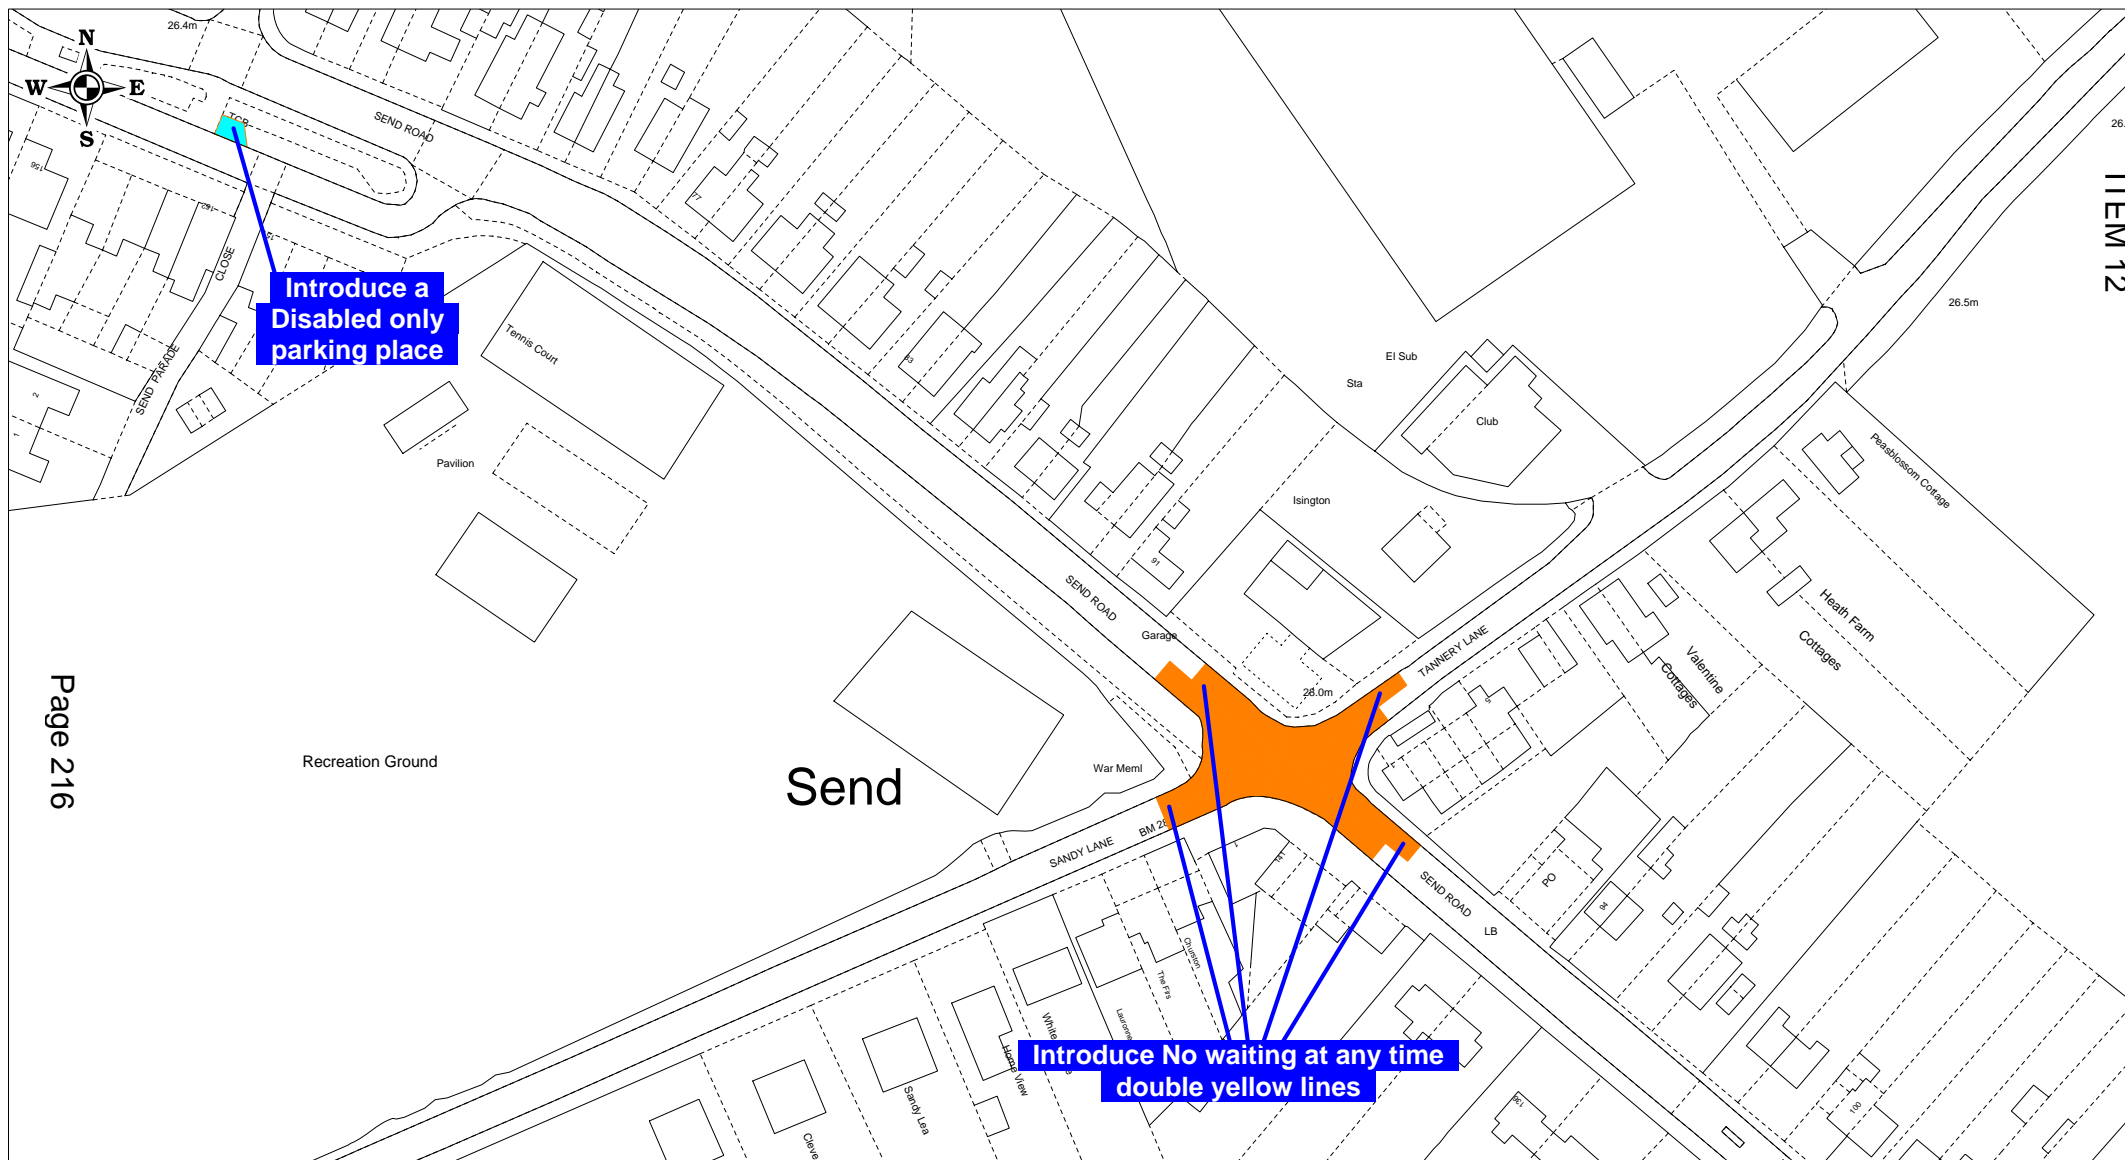



 <p>GUILDFORD BOROUGH</p>	 <p>SURREY COUNTY COUNCIL</p>	<p>Reproduced from Ordnance Survey Material. HMSO Crown Copyright. All rights reserved. Guildford Borough Council Licence No. 100019625, 2015</p> <p>Made controls - Send Road, Send</p>		SCALE	1 : 1250 at A4
				DATE	20/11/2015
				DRAWING No.	GBC/APH/SendRdPropRevB
				DRAWN BY	ANDREW HARKIN