


Proposed Traffic Regulation Order Byway Open to All Traffic (BOAT) No. 278 (Bramley)

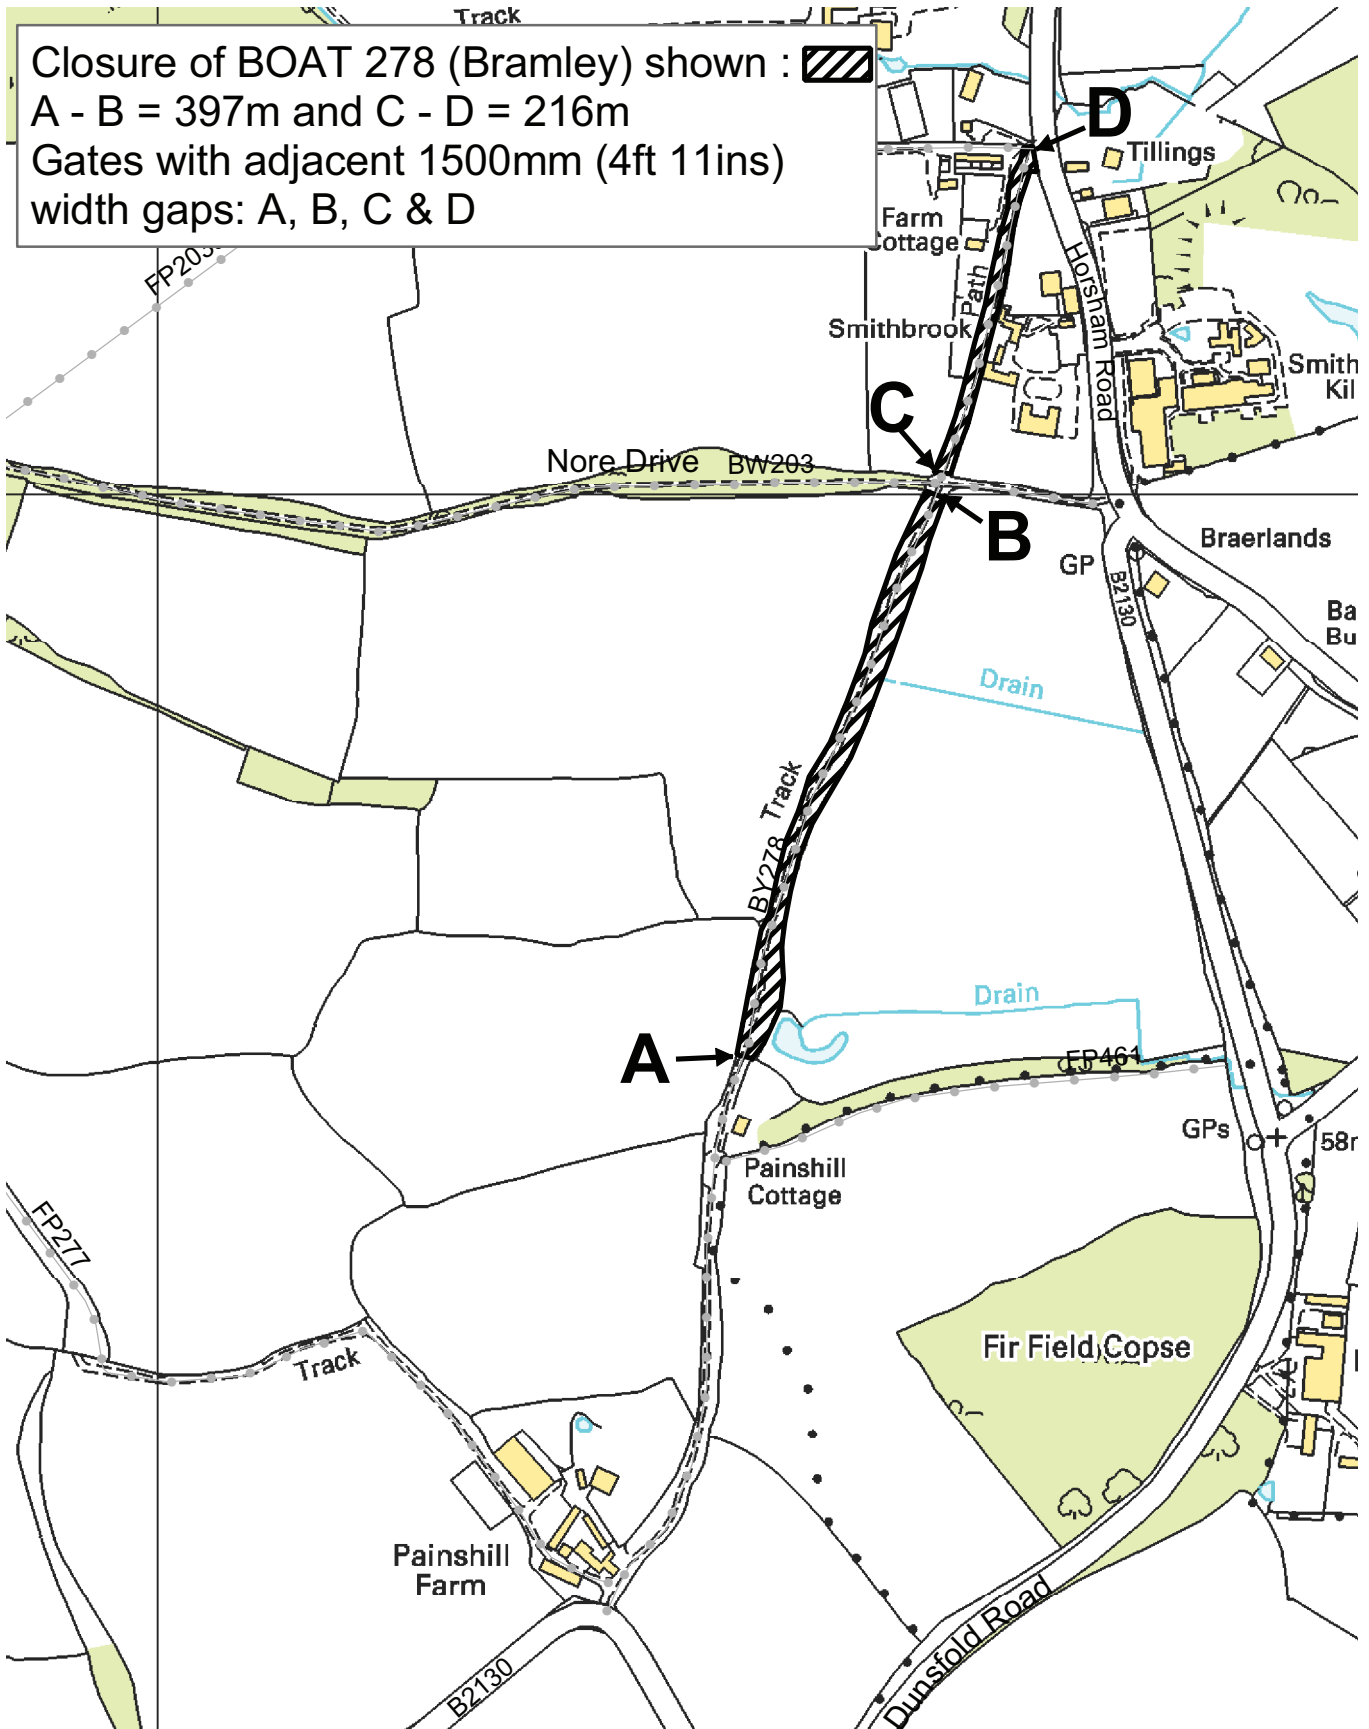

Parish of Bramley, Borough of Waverley
Road Traffic Regulation Act 1984

Grid Ref at A: 0238 3862
OS Sheet: SU 03 NW

Date: 23/10/2012
Drawn by: DW
Drawing No. 3/1/2/H16
Original size: A4

This page is intentionally left blank