


KEY

- **PROPOSED NO WAITING AT ANY TIME**
- **EXISTING WAITING AND PARKING RESTRICTIONS**

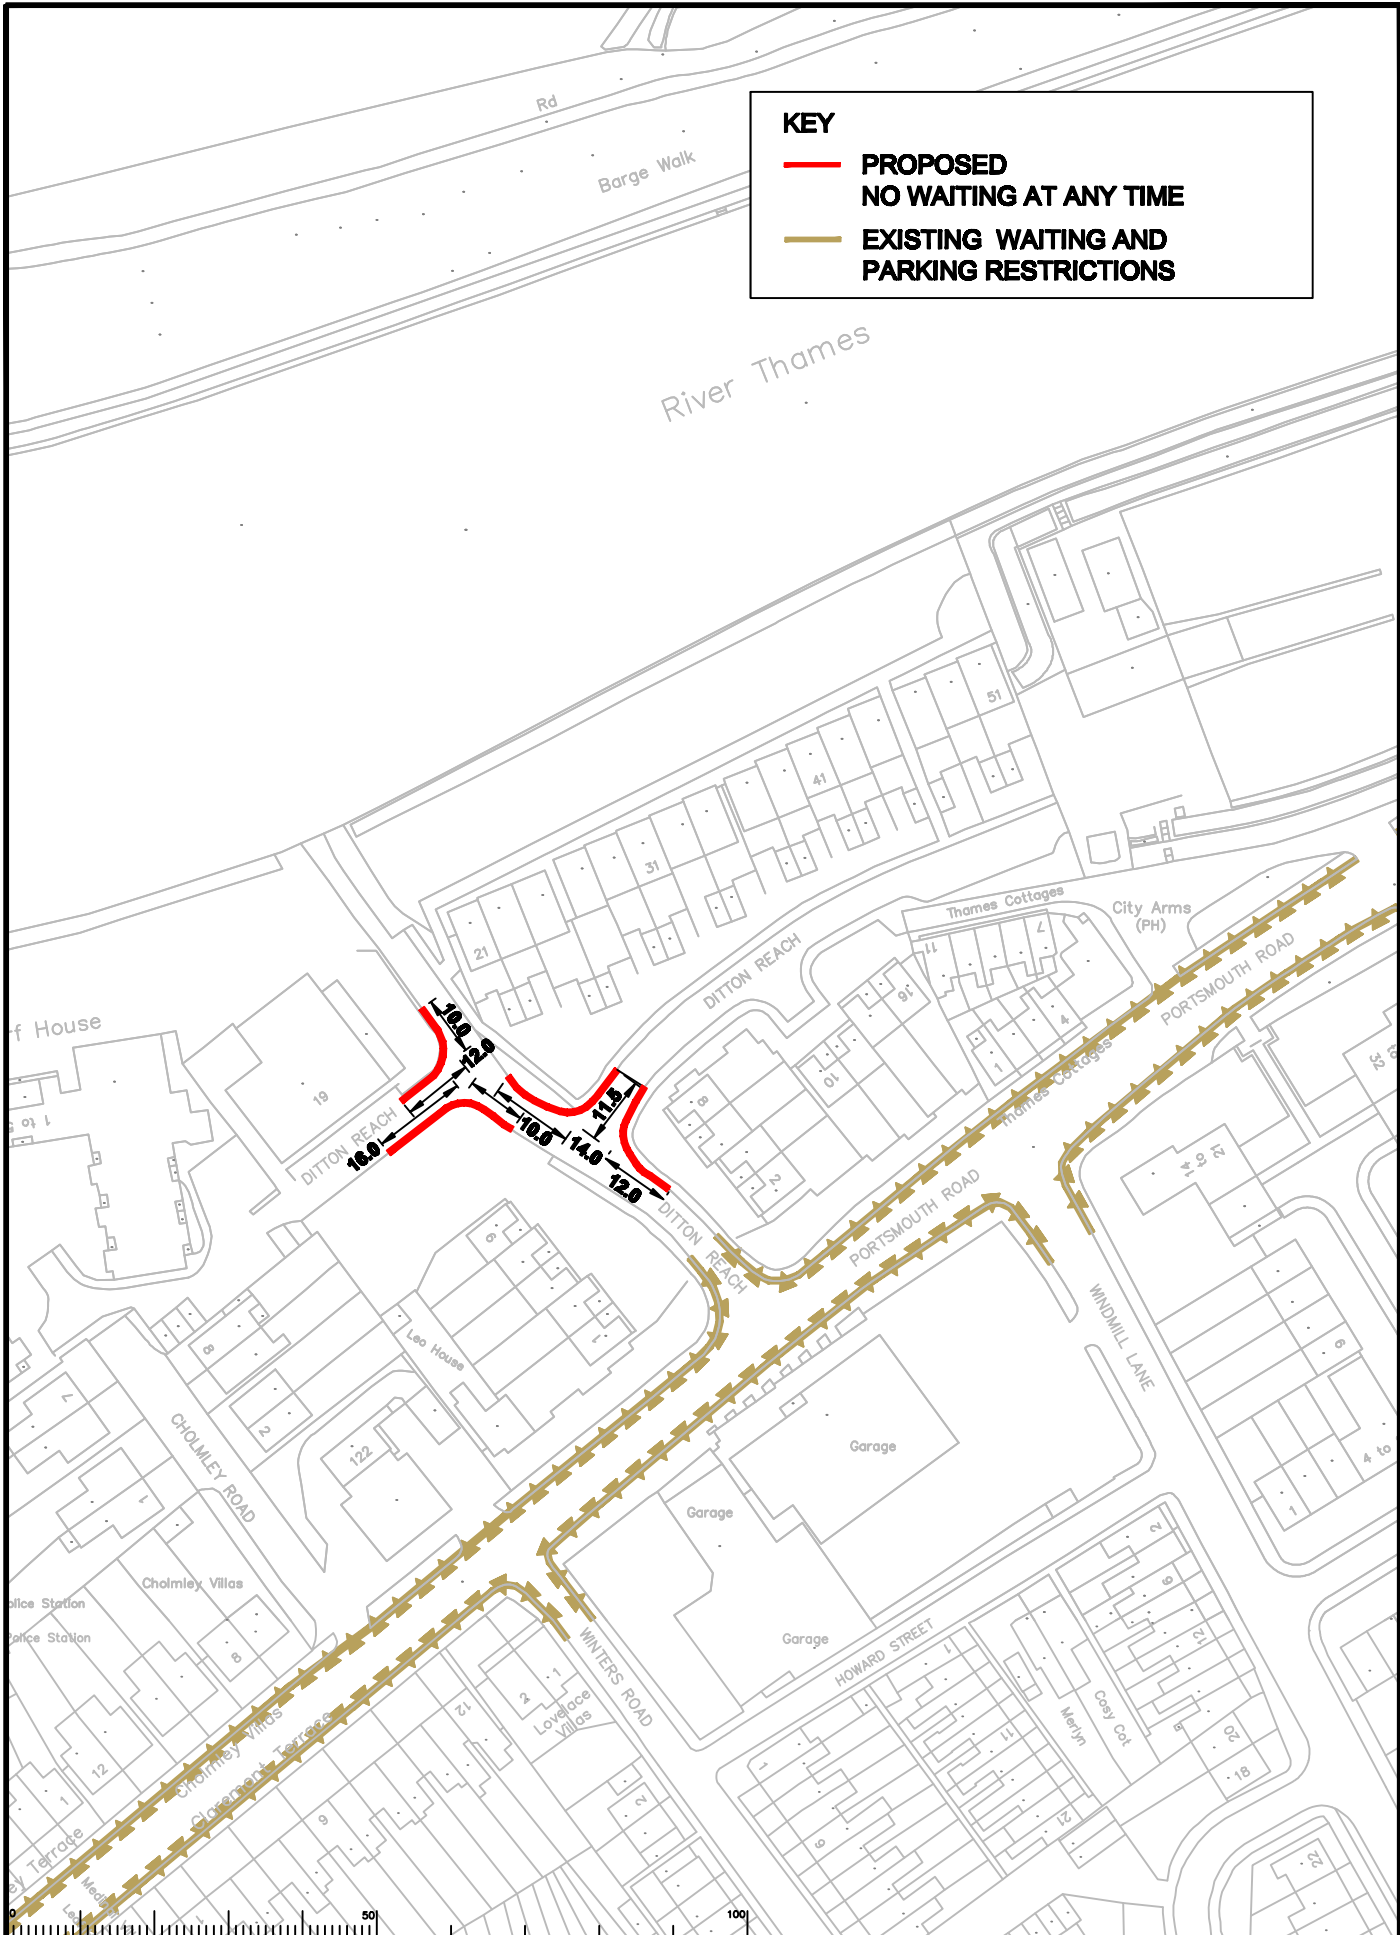

Rev	Description	Drawn	Slg.	Date	Chkd	Slg.	Date	Appr	Slg.	Date

North Point

Scale: 1:1250

Drawn by: CAH, Slg. CAH, Date: 02/10
 Checked by: JP, Slg. JP, Date: 02/10
 Approved by: RH, Slg. RH, Date: 02/10

Project: **ELMBRIDGE PARKING REVIEW 2010**

Drawing: **DITTON REACH, THAMES DITTON**

Project No: **3282/ELM**

Contract Sheet No. **ELM/0310/76**

Scale: **PRESENTATION**

SURREY COUNTY COUNCIL
 Sustainable Development
 Surrey Highways