





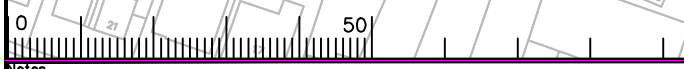
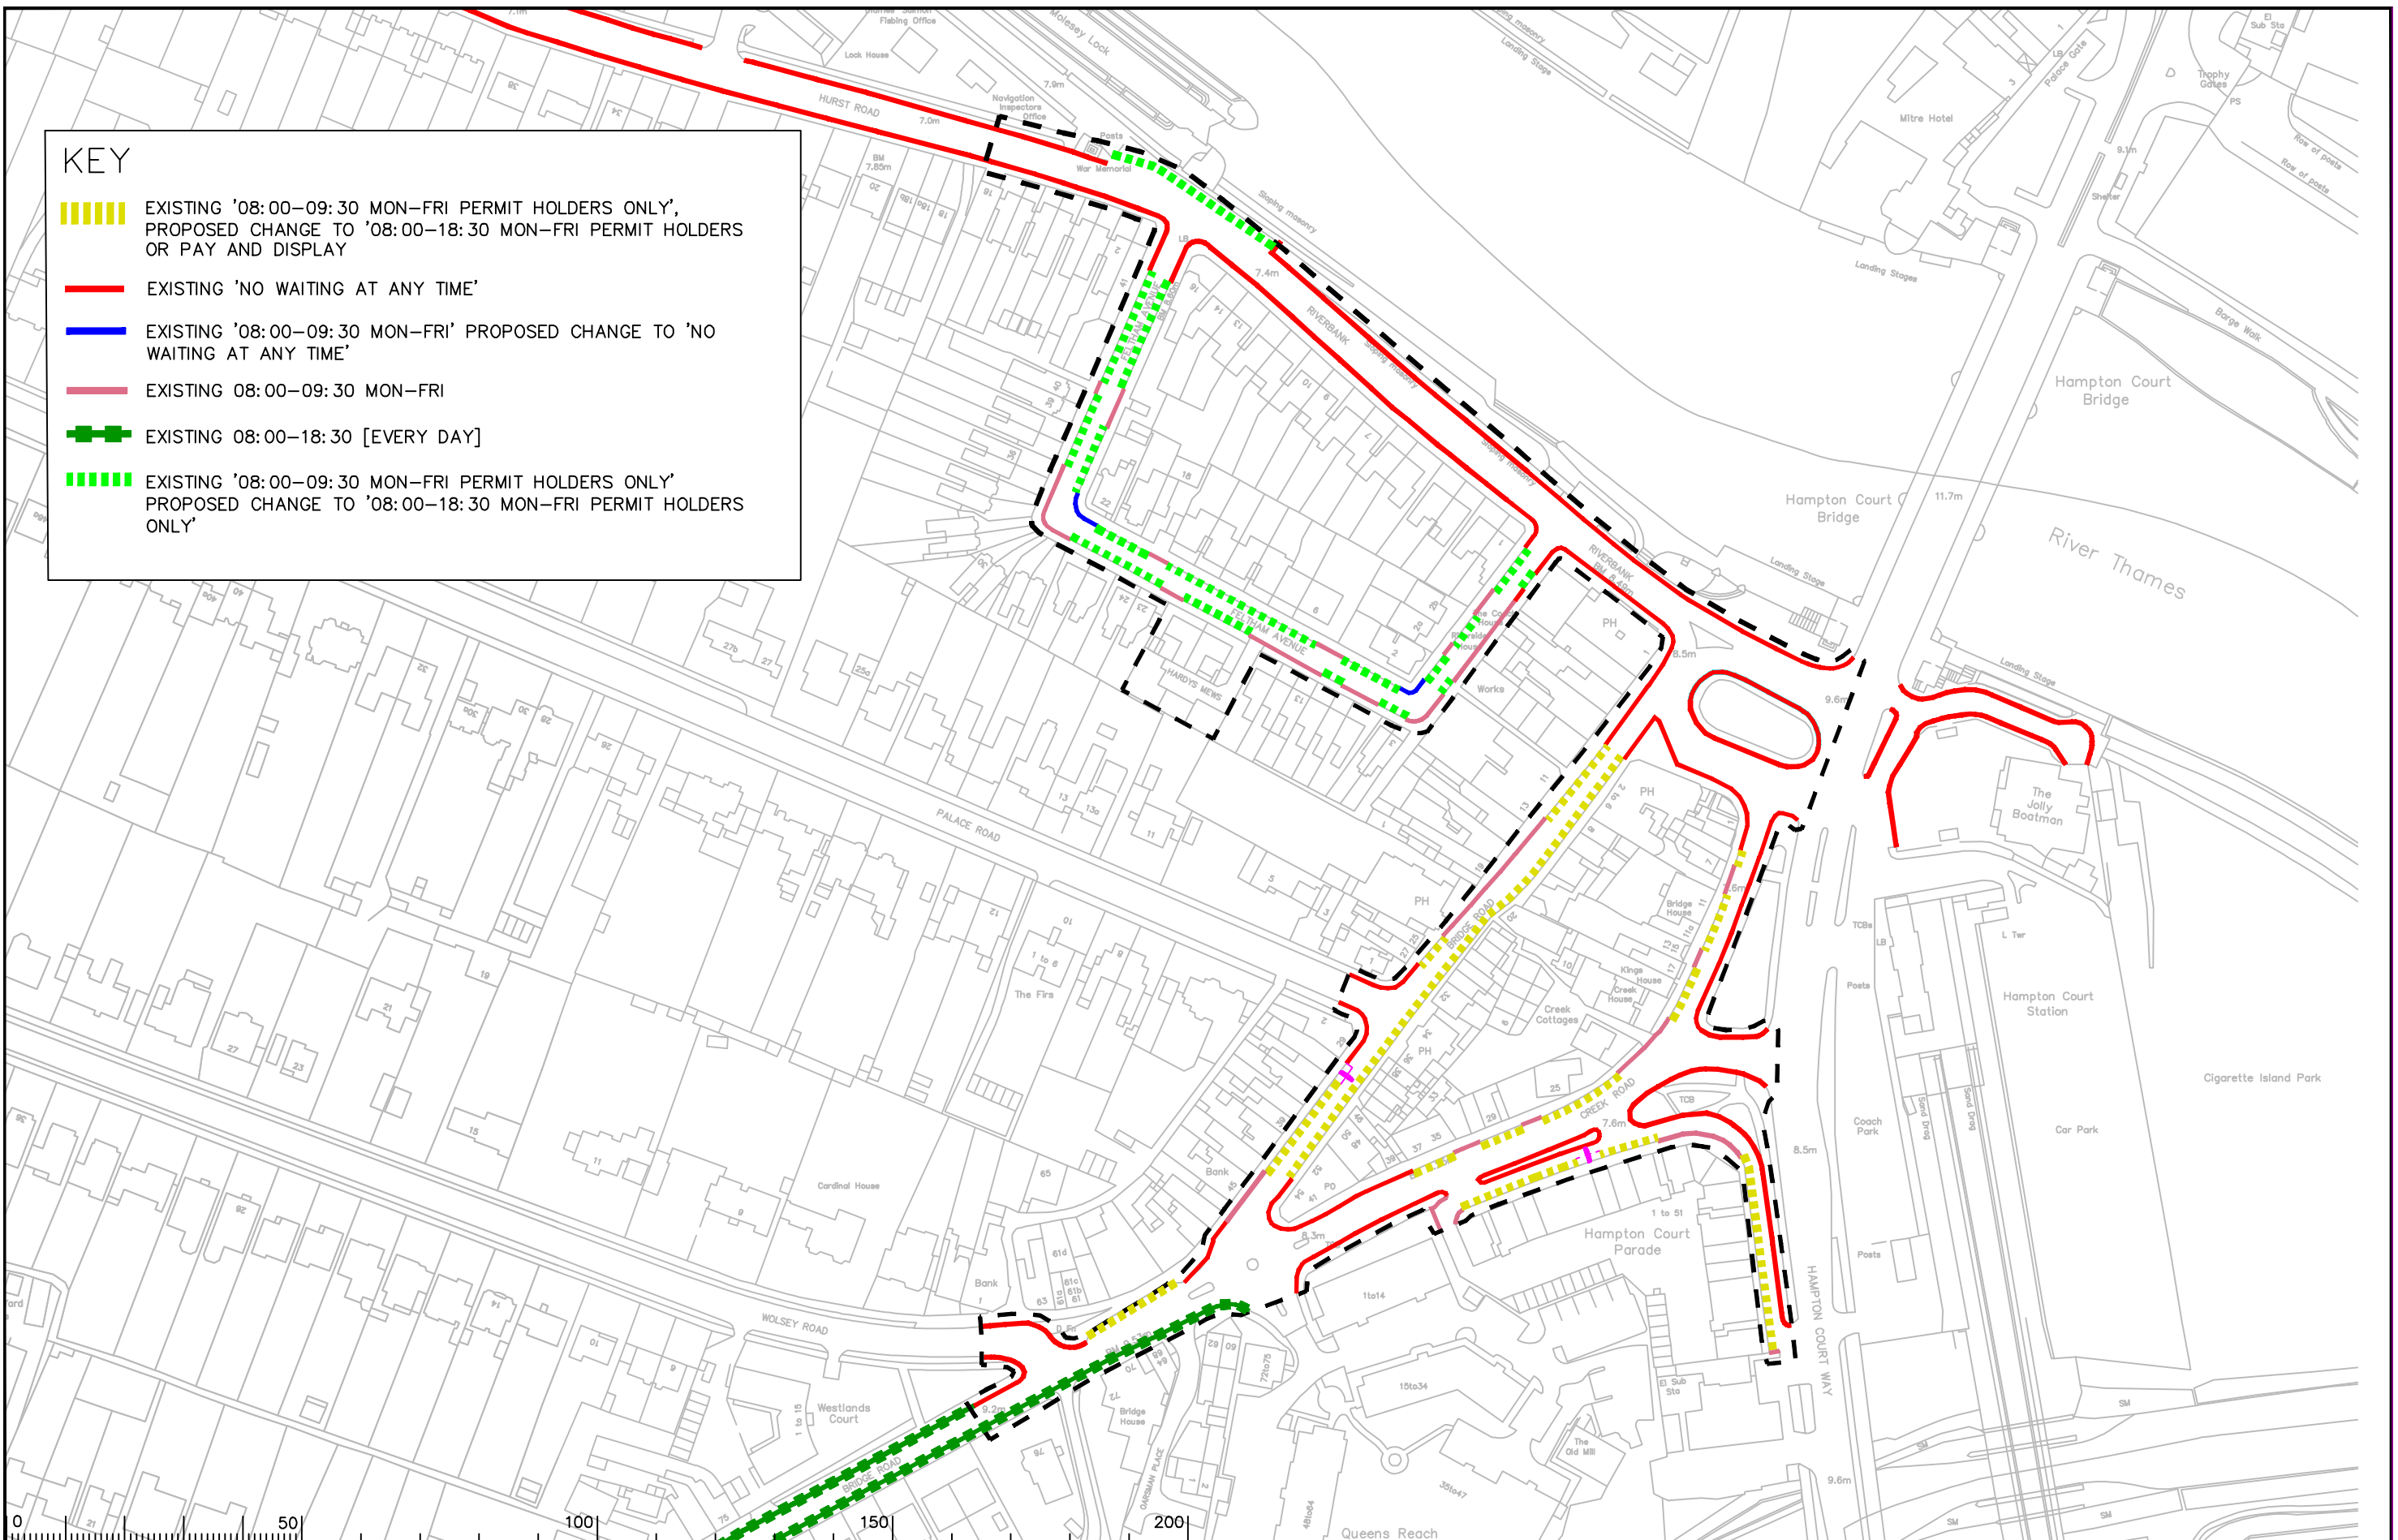


KEY

-  EXISTING '08:00-09:30 MON-FRI PERMIT HOLDERS ONLY', PROPOSED CHANGE TO '08:00-18:30 MON-FRI PERMIT HOLDERS OR PAY AND DISPLAY'
-  EXISTING 'NO WAITING AT ANY TIME'
-  EXISTING '08:00-09:30 MON-FRI' PROPOSED CHANGE TO 'NO WAITING AT ANY TIME'
-  EXISTING 08:00-09:30 MON-FRI
-  EXISTING 08:00-18:30 [EVERY DAY]
-  EXISTING '08:00-09:30 MON-FRI PERMIT HOLDERS ONLY' PROPOSED CHANGE TO '08:00-18:30 MON-FRI PERMIT HOLDERS ONLY'




Notes
SCALE: NTS

Rev.	Description	Drwn	Sig.	Date	Chkd	Sig.	Date	Appr	Sig.	Date
A										
B										

Drawn by		Date	
AH	Sig.	AH	02.10
Checked by originator		Date	
RH	Sig.	RH	02.10
Approved by		Date	
RB	Sig.	RB	02.10

Project
ELM BRIDGE PARKING REVIEW 2010
LOCAL COMMITTEE

Drawing
EAST MOLESEY CPZ
EAST MOLESEY



SURREY COUNTY COUNCIL
Sustainable Development
Head of Transportation
01753 836111
www.surrey.gov.uk

Project No.	3282/ELM
Contract Sheet No.	
Drawing No.	ELM/0310/13
Rev.	
Classification	PRESENTATION

SHEET OF

S:\Core\Traffic and Legal\Parking Team\Adrian's Work\Elm 09 10 Review\Drawings\Molesey\ELM-0310-13 ELM-0310-13 CPZ.dwg