


KEY

- PROPOSED 'NO WAITING AT ANY TIME'
- EXISTING 'SCHOOL KEEP CLEAR' MARKINGS

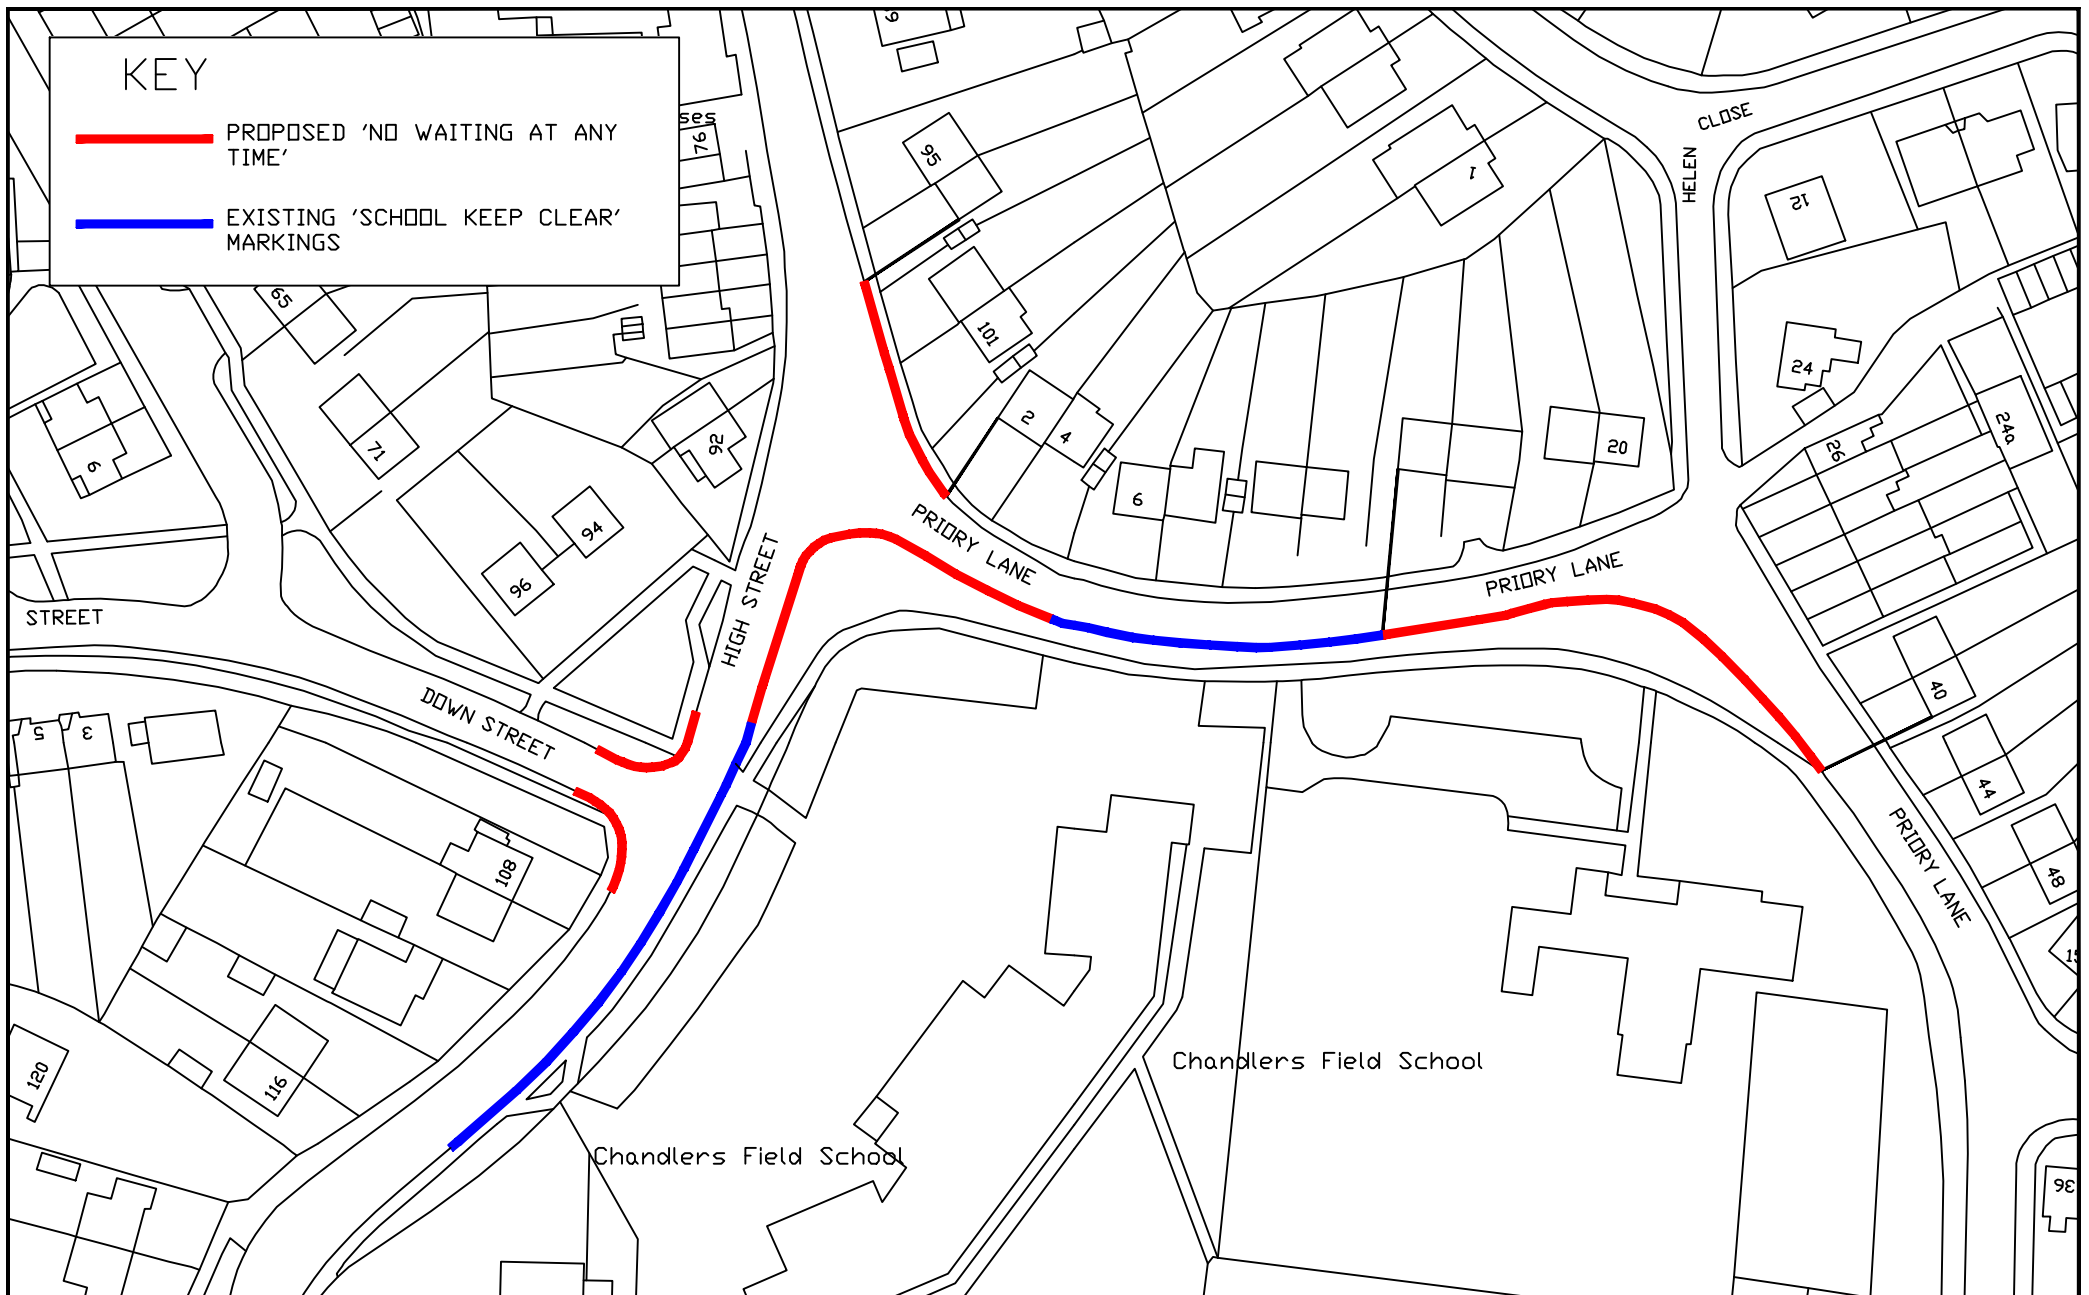

Notes

SCALE 1:1000

Rev.	Description	Drawn	Slp.	Date	Chkd	Slp.	Date	Appr.	Slp.	Date

North Point

Based upon the Ordnance Survey map with permission of the Controller of Her Majesty's Stationery Office. Crown copyright. Unauthorised reproduction infringes Crown copyright and may lead to prosecution or civil proceedings. Surrey County Council, 14, 17-18/19, 2001.

Drawn by	AH	Slp.	AH	Date	02.10
Checked by	RH	Slp.	RH	Date	02.10
Approved by	RB	Slp.	RB	Date	02.10

ELMBRIDGE PARKING REVIEW 2010
LOCAL COMMITTEE 01.03.10

HIGH STREET, DOWN STREET, PRIORY LANE - EAST MOLESEY

SURREY COUNTY COUNCIL
 Sustainable Communities
 Local Government

PROJECT No. **3202ELM**
 Contract Street No. **BLM00010**
 Drawing No. **BLM00010**
 Revision **PRESENTATION**