
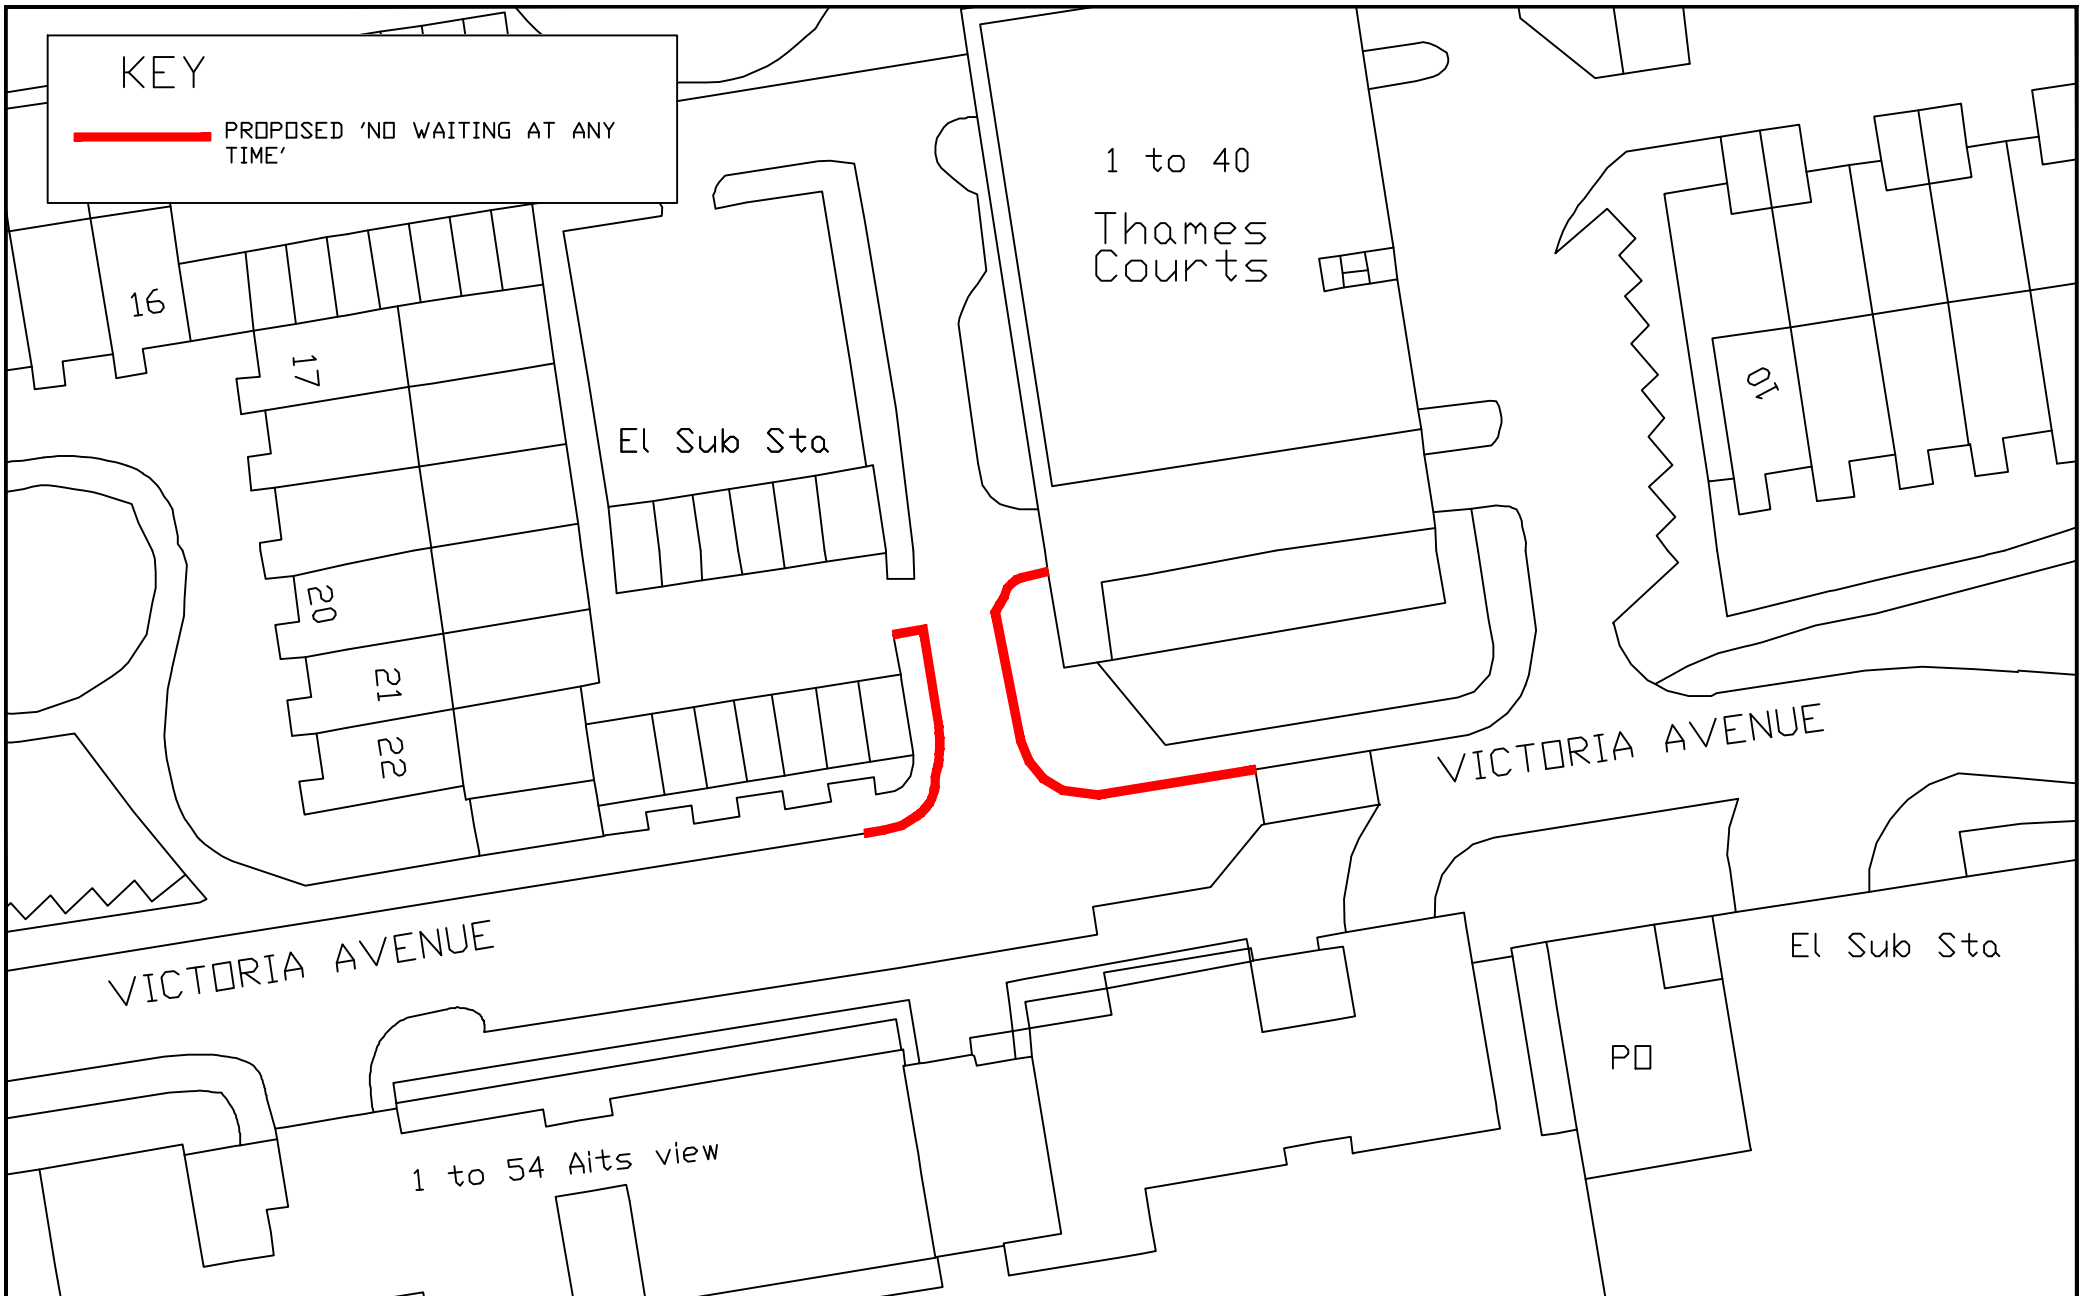


KEY

 PROPOSED 'NO WAITING AT ANY TIME'



Notes

SCALE 1:500

Rev.	Description	Drawn	Slg.	Date	Chkd	Slg.	Date	Appr.	Slg.	Date

FILENAME _____ Scale _____



Based upon the Ordnance Survey map with permission of the Controller of Her Majesty's Stationery Office. Crown copyright. Unauthorised reproduction infringes Crown copyright and may lead to prosecution or civil proceedings. Surrey County Council, 01753 77911

Drawn by	AH	Slg.	AH	Date	02.10
Checked by	RH	Slg.	RH	Date	02.10
Approved by	RB	Slg.	RB	Date	02.10

**ELMBRIDGE PARKING REVIEW 2010
LOCAL COMMITTEE 01.03.10**

**VICTORIA AVENUE
WEST MOLESEY**



PROJECT No.	
Contract	
Sheet No.	
Drawing No.	ELMBR10/14
Rev.	
Classification	PRESENTATION