


KEY

- PROPOSED NO WAITING AT ANY TIME
- XXXX PROPOSED PARKING BAY MONDAY - SUNDAY 30mins NO RETURN WITHIN 1hr
- EXISTING WAITING AND PARKING RESTRICTIONS

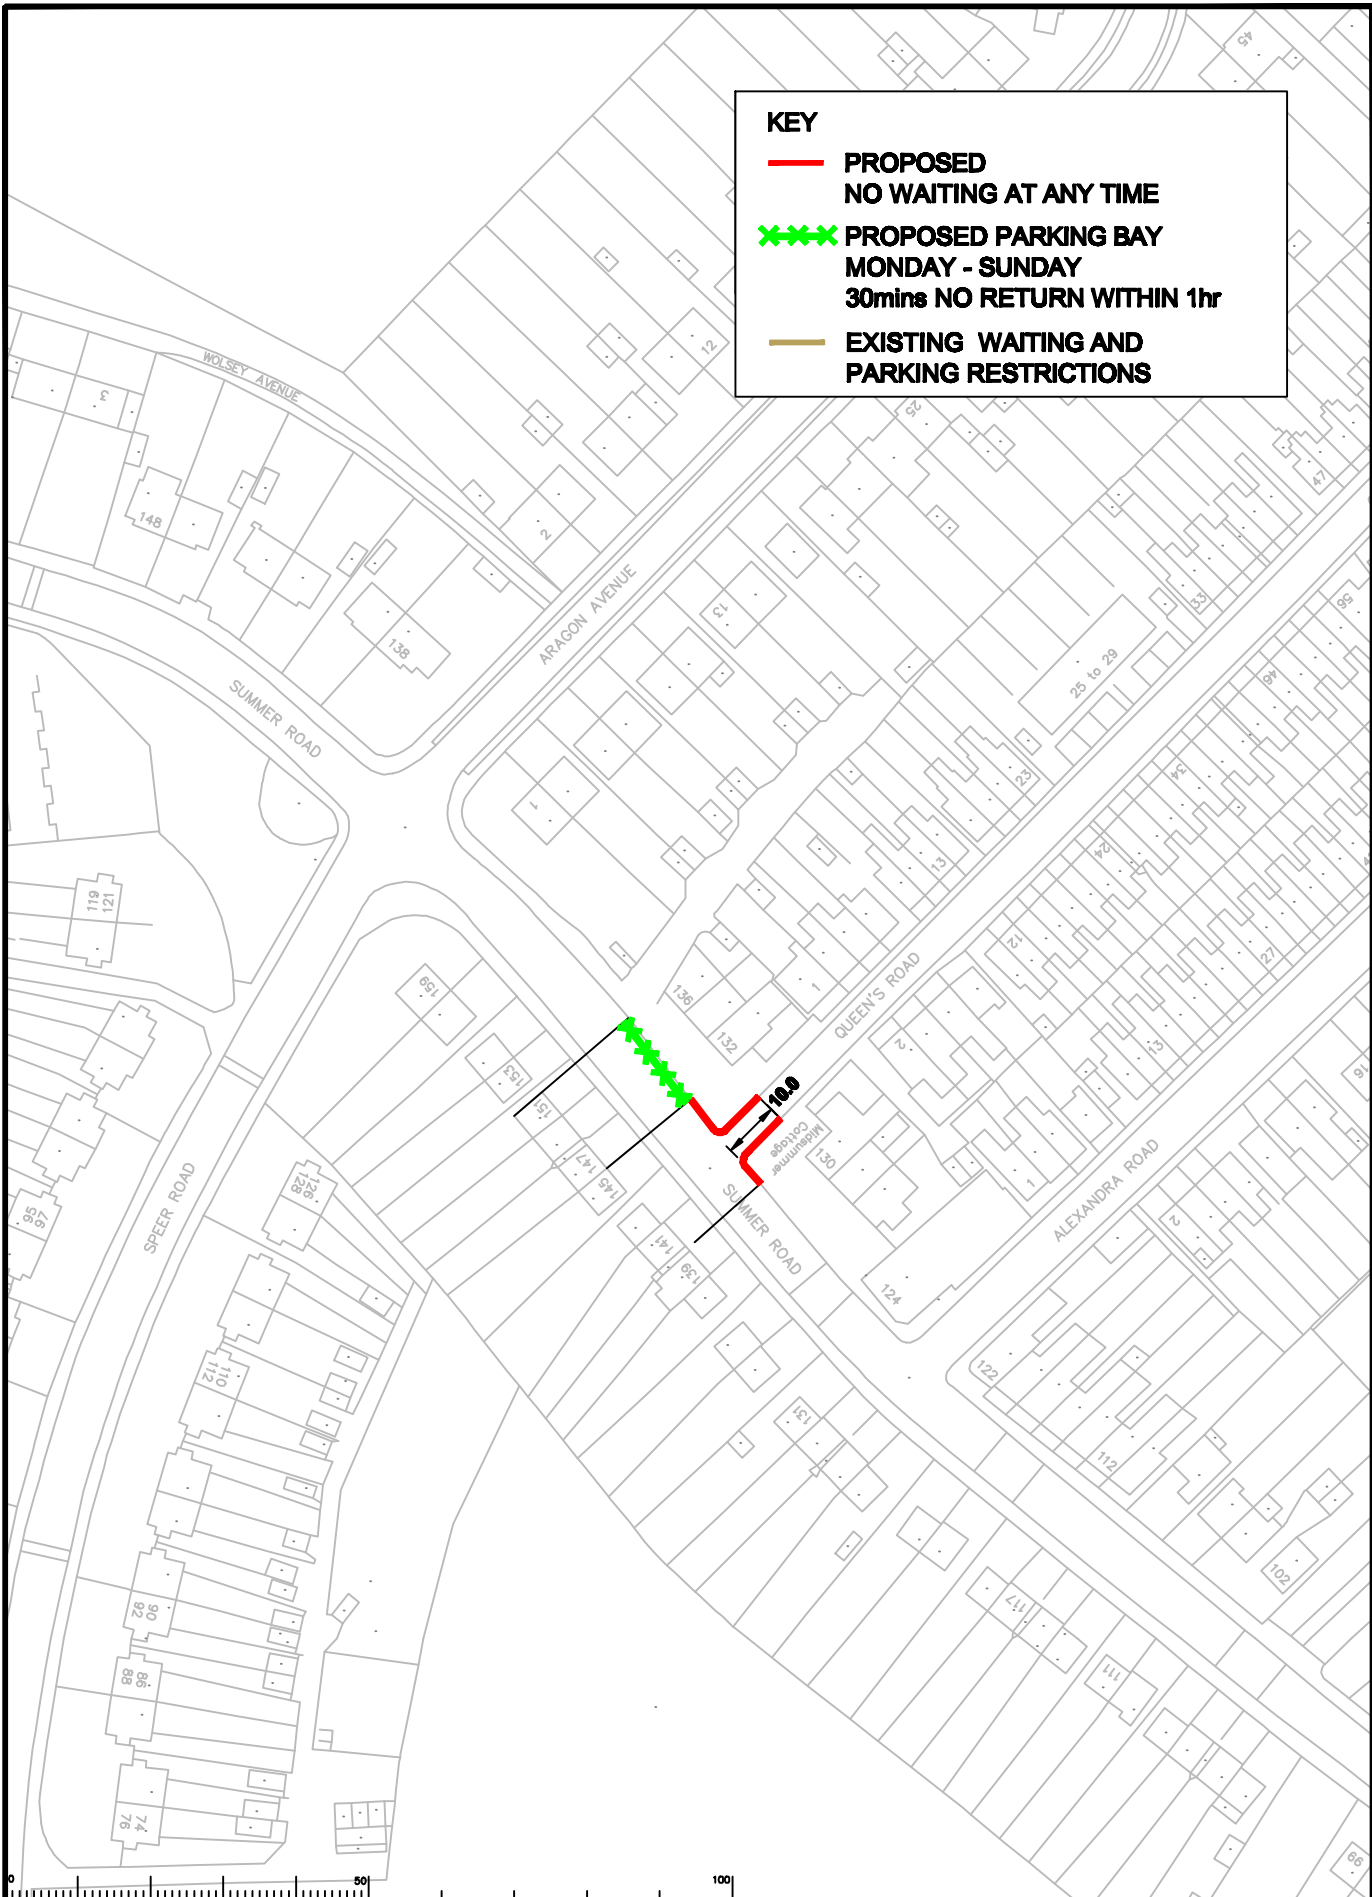

Rev	Description	Drawn	Sig.	Date	Chkd	Sig.	Date	Appr	Sig.	Date	 North Point	Based upon the Ordnance Survey mapping with the permission of the Controller of Her Majesty's Stationery Office. © Crown copyright. Unauthorised reproduction without express or implied permission from the Controller of Her Majesty's Stationery Office is prohibited.	Project THAMES DITTON, ELMBRIDGE PARKING REVIEW 2010 PROPOSED RESTRICTIONS	 SURREY COUNTY COUNCIL Sustainable Development Surrey Highways	Project No. 3282/ELM Contract No. Drawing No. TD/0310/06 Classification PRESENTATION