


KEY

- **PROPOSED NO WAITING AT ANY TIME**
- x-x-x- **PROPOSED NO WAITING MONDAY - FRIDAY 10.00 - 11.00**
- **EXISTING WAITING AND PARKING RESTRICTIONS**

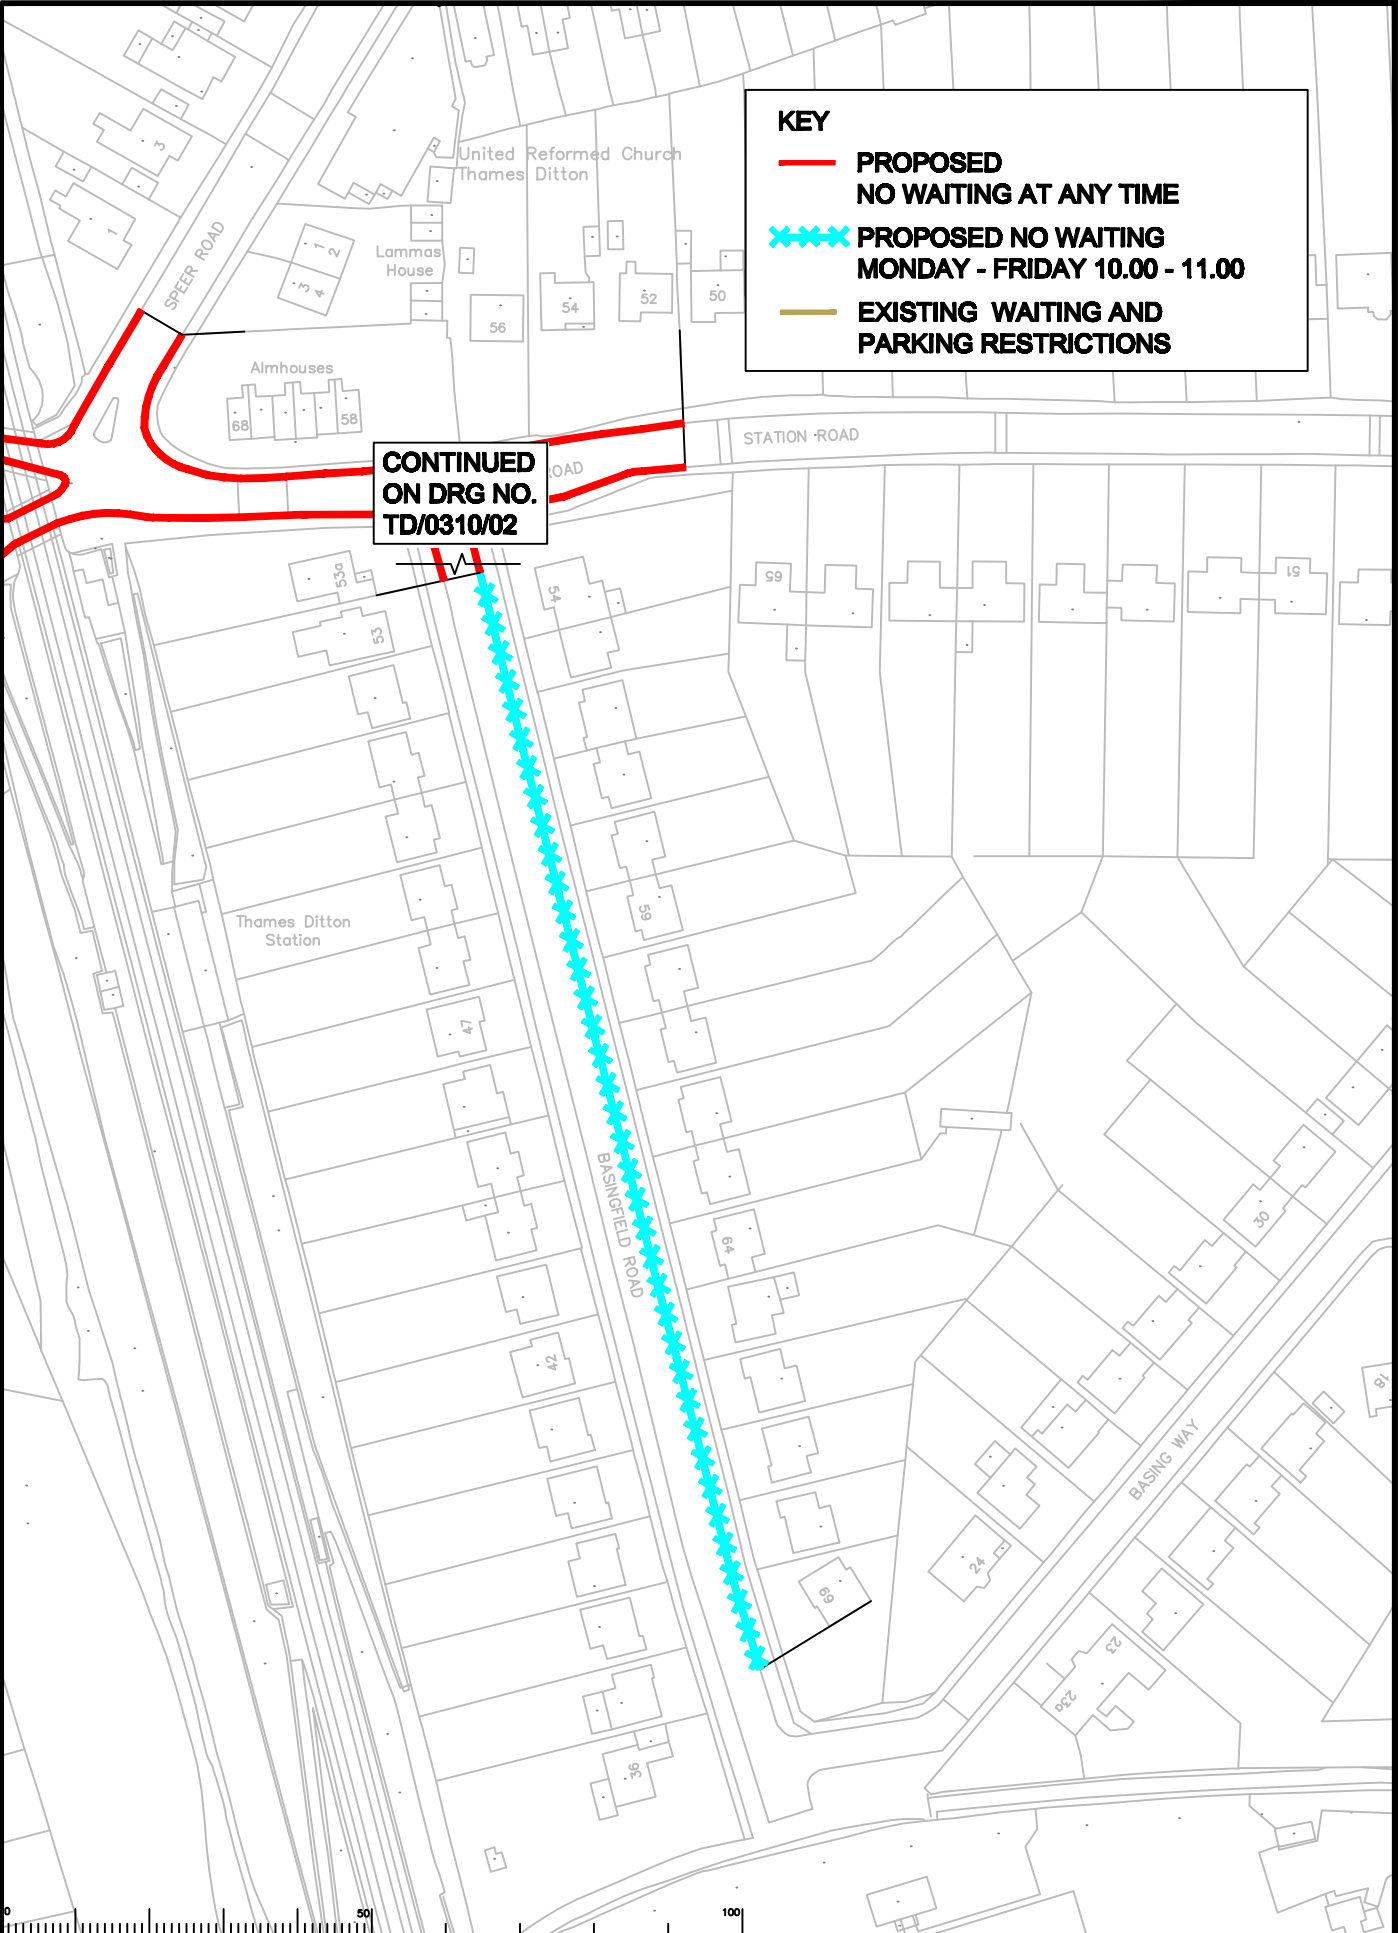

CONTINUED ON DRG NO. TD/0310/02

Rev	Description	Drwn	Slg.	Date	Chkd	Slg.	Date	Appr	Slg.	Date

Scale: 1:1250

North Point

Drawn by: CAH, Date: 01/10
 Checked by: JP, Date: 01/10
 Approved by: RH, Date: 01/10

Project: THAMES DITTON, ELMBRIDGE PARKING REVIEW
2010 PROPOSED RESTRICTIONS

Drawing: BASINGFIELD ROAD

SHEET OF

Project No. 3282/ELM

Contract Sheet No. TD/0310/03

SURREY COUNTY COUNCIL
Surrey Highways

PRESENTATION