




**KEY**

 **PROPOSED NO WAITING AT ANY TIME**


 **EXISTING WAITING AND PARKING RESTRICTIONS**

**CONTINUED ON DRG NO. TD/0310/01**

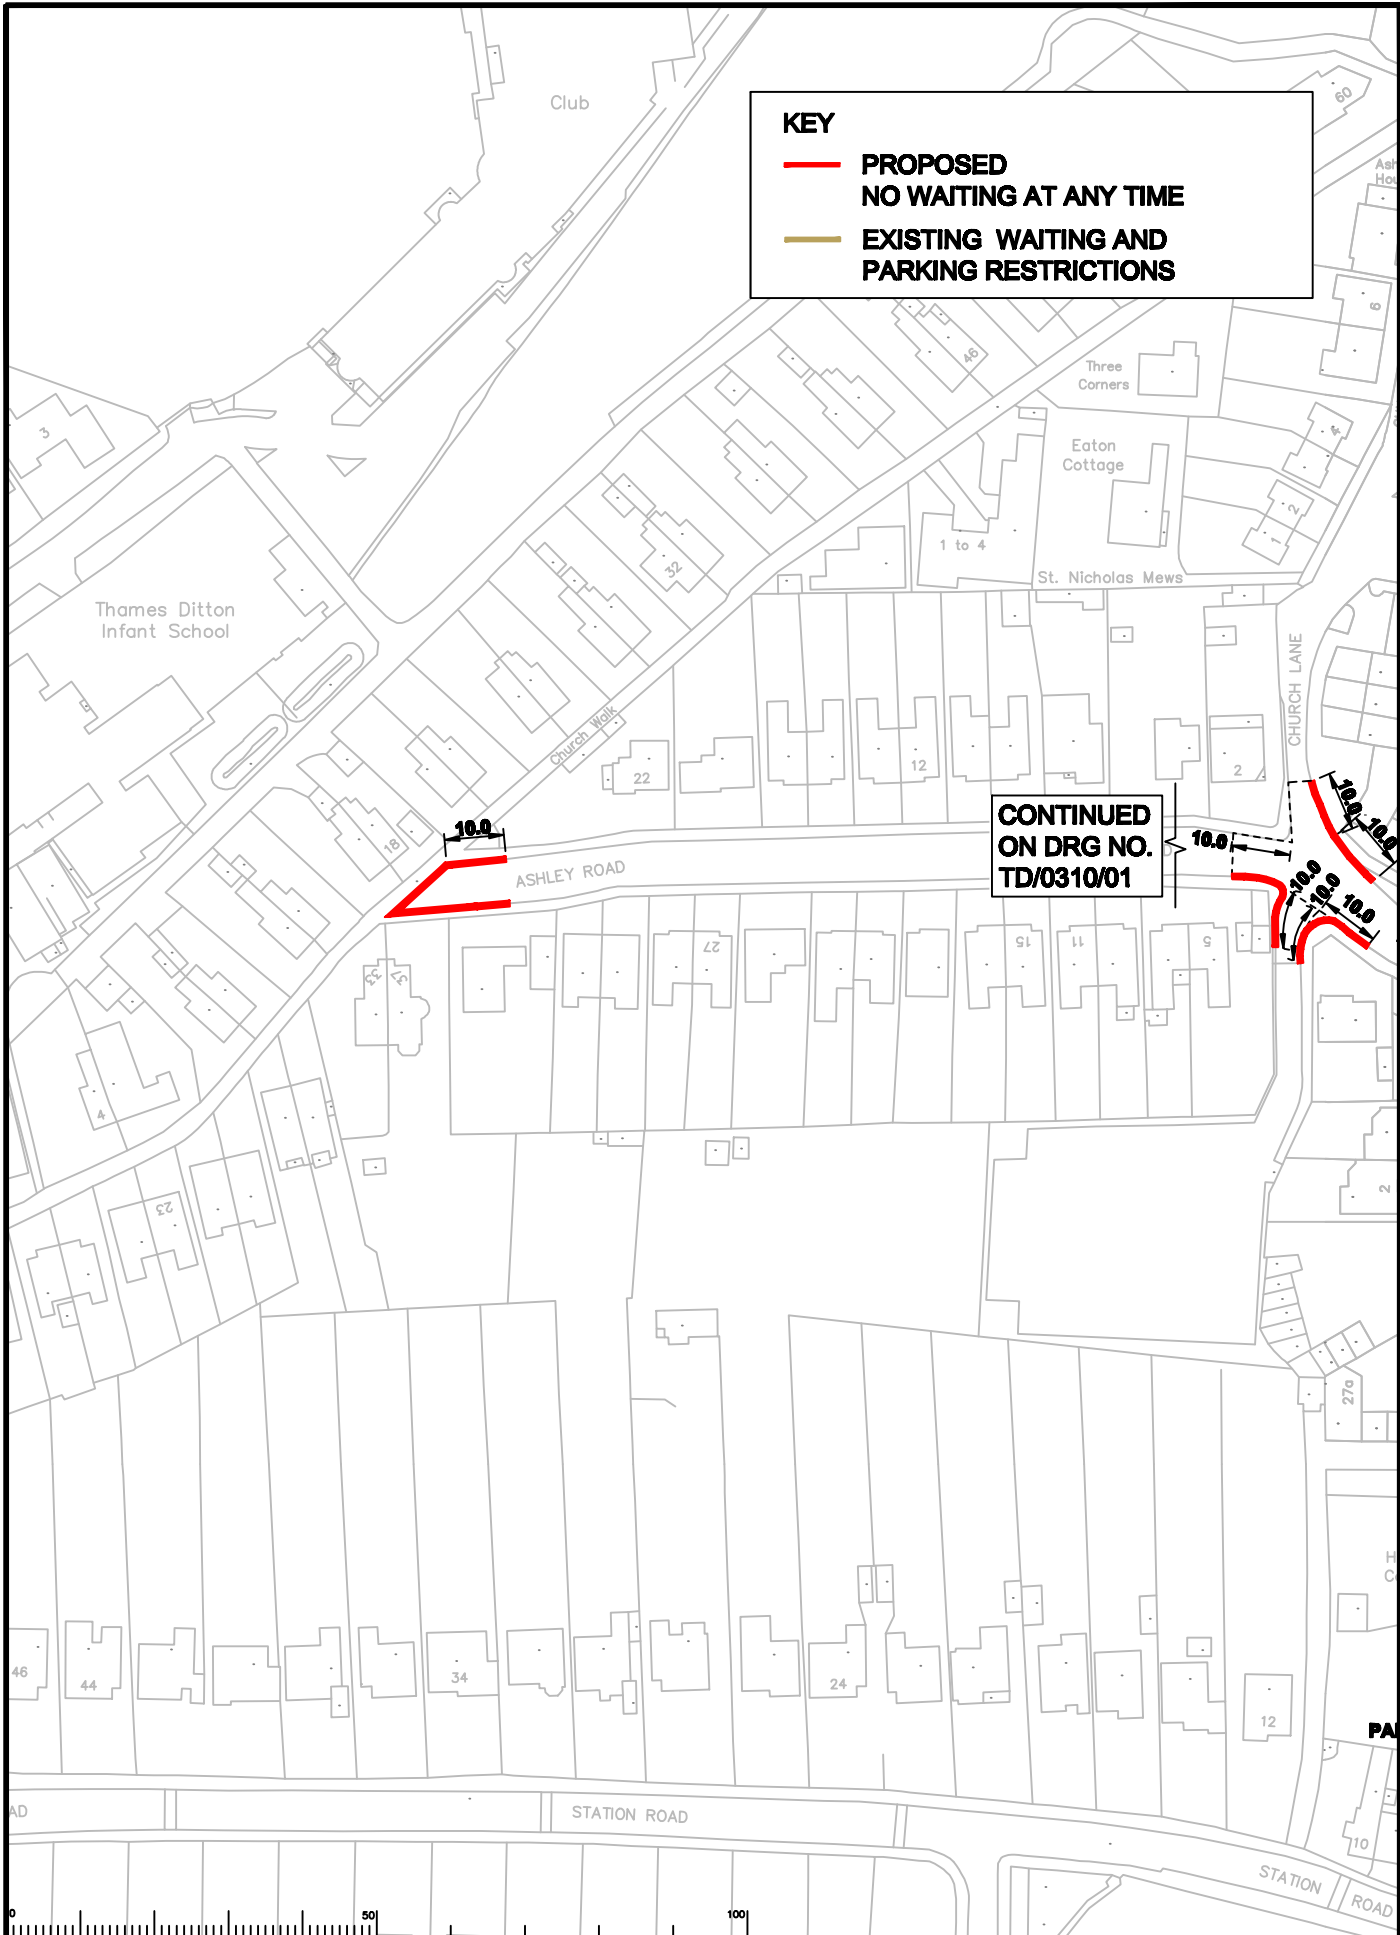

Rev	Description	Drwn	Slg.	Date	Chkd	Slg.	Date	Appr	Slg.	Date

North Point




Scale: 1:1250

Drawn by: CAH, Date: 01/10  
 Checked by: JP, Date: 01/10  
 Approved by: RH, Date: 01/10

Project: THAMES DITTON, ELMBRIDGE PARKING REVIEW  
 2010 PROPOSED RESTRICTIONS

Drawing: ASHLEY ROAD  
 (end of cul de sac)

SHEET OF



Project No: 3282/ELM  
 Contract Sheet No. TD/0310/04  
 Presentation