

EAST MOLESEY  
CONTROLLED PARKING ZONE

EAST MOLESEY  
CONTROLLED PARKING ZONE

EAST MOLESEY  
CONTROLLED PARKING ZONE

Notes

Rev.	Description	Drwn	Sig.	Date	Chkd	Sig.	Date	Appr	Sig.	Date

North Point

Based upon the Ordnance Survey mapping with the permission of the Controller of Her Majesty's Stationery Office © Crown copyright. Unauthorised reproduction infringes Crown copyright and may lead to prosecution or civil proceedings. Surrey County Council LA 078872 1996.

Drawn by	CAH	Sig.	CAH	Date	12/10
Checked by originator	AH	Sig.	AH	Date	12/10
Approved by	DC	Sig.	DC	Date	12/10

Project  
ELMBRIDGE DPE  
EAST MOLESEY


Drawing  
PAY AND DISPLAY  
LOCATION OF PAYMENT MACHINES AND BAYS

SHEET OF

**SURREY COUNTY COUNCIL**  
Sustainable Development  
Head of Transportation  
151 St Leonards Road, LEWES, BN9 6UD

Project No. 3282/ELM  
Contract Sheet No. 1309-PD  
Drawing No. 1309-PD  
Rev. -  
Classification FEASIBILITY



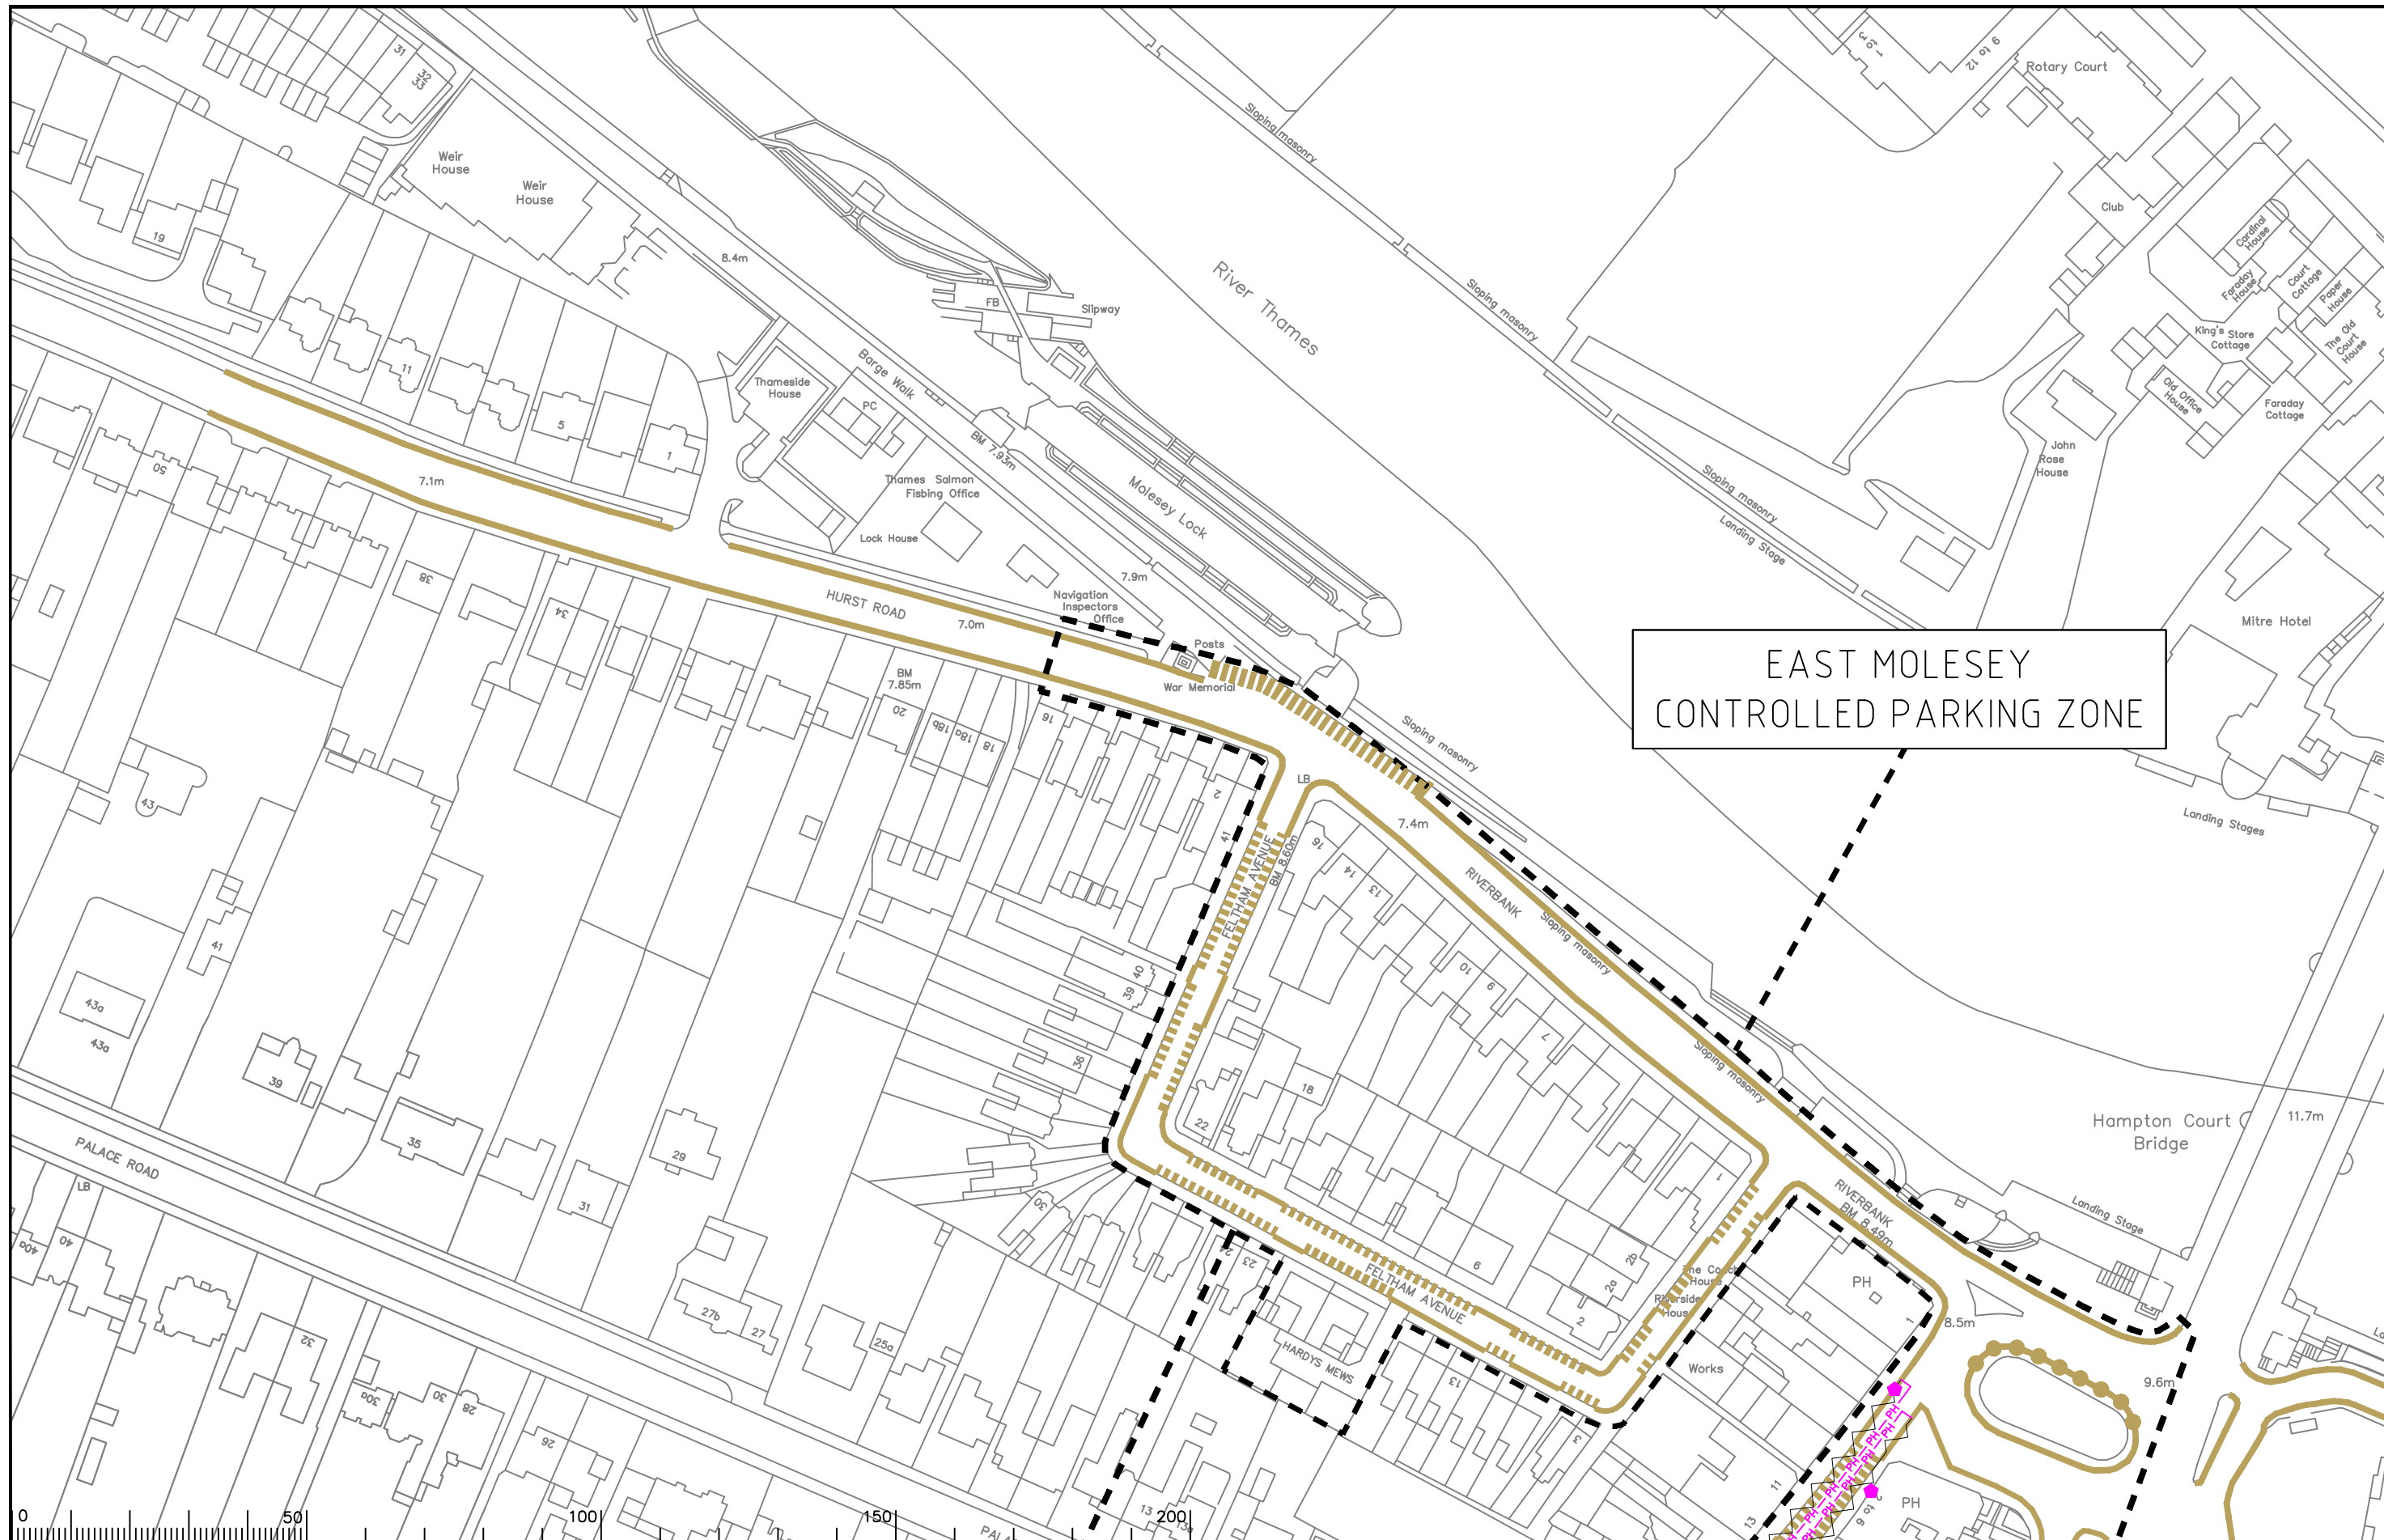

EAST MOLESEY  
CONTROLLED PARKING ZONE

Notes

Rev.	Description	Drwn	Sig.	Date	Chkd	Sig.	Date	Appr	Sig.	Date

Drawn by	CAH	Sig.	CAH	Date	12/10
Checked by	AH	Sig.	AH	Date	12/10
Approved by	DC	Sig.	DC	Date	12/10


Project  
ELMBRIDGE DPE  
EAST MOLESEY  
PAY AND DISPLAY  
LOCATION OF PAYMENT MACHINES AND BAYS  
SHEET OF

Project No. 3282/ELM  
Contract Sheet No. 1310-PD  
Rev. -  
Classification FEASIBILITY

**SURREY**  
COUNTY COUNCIL  
Sustainable Development  
Head of Transportation  
1111 High Street, Guildford, Surrey GU1 2AA



# ESHER GREEN CONTROLLED PARKING ZONE

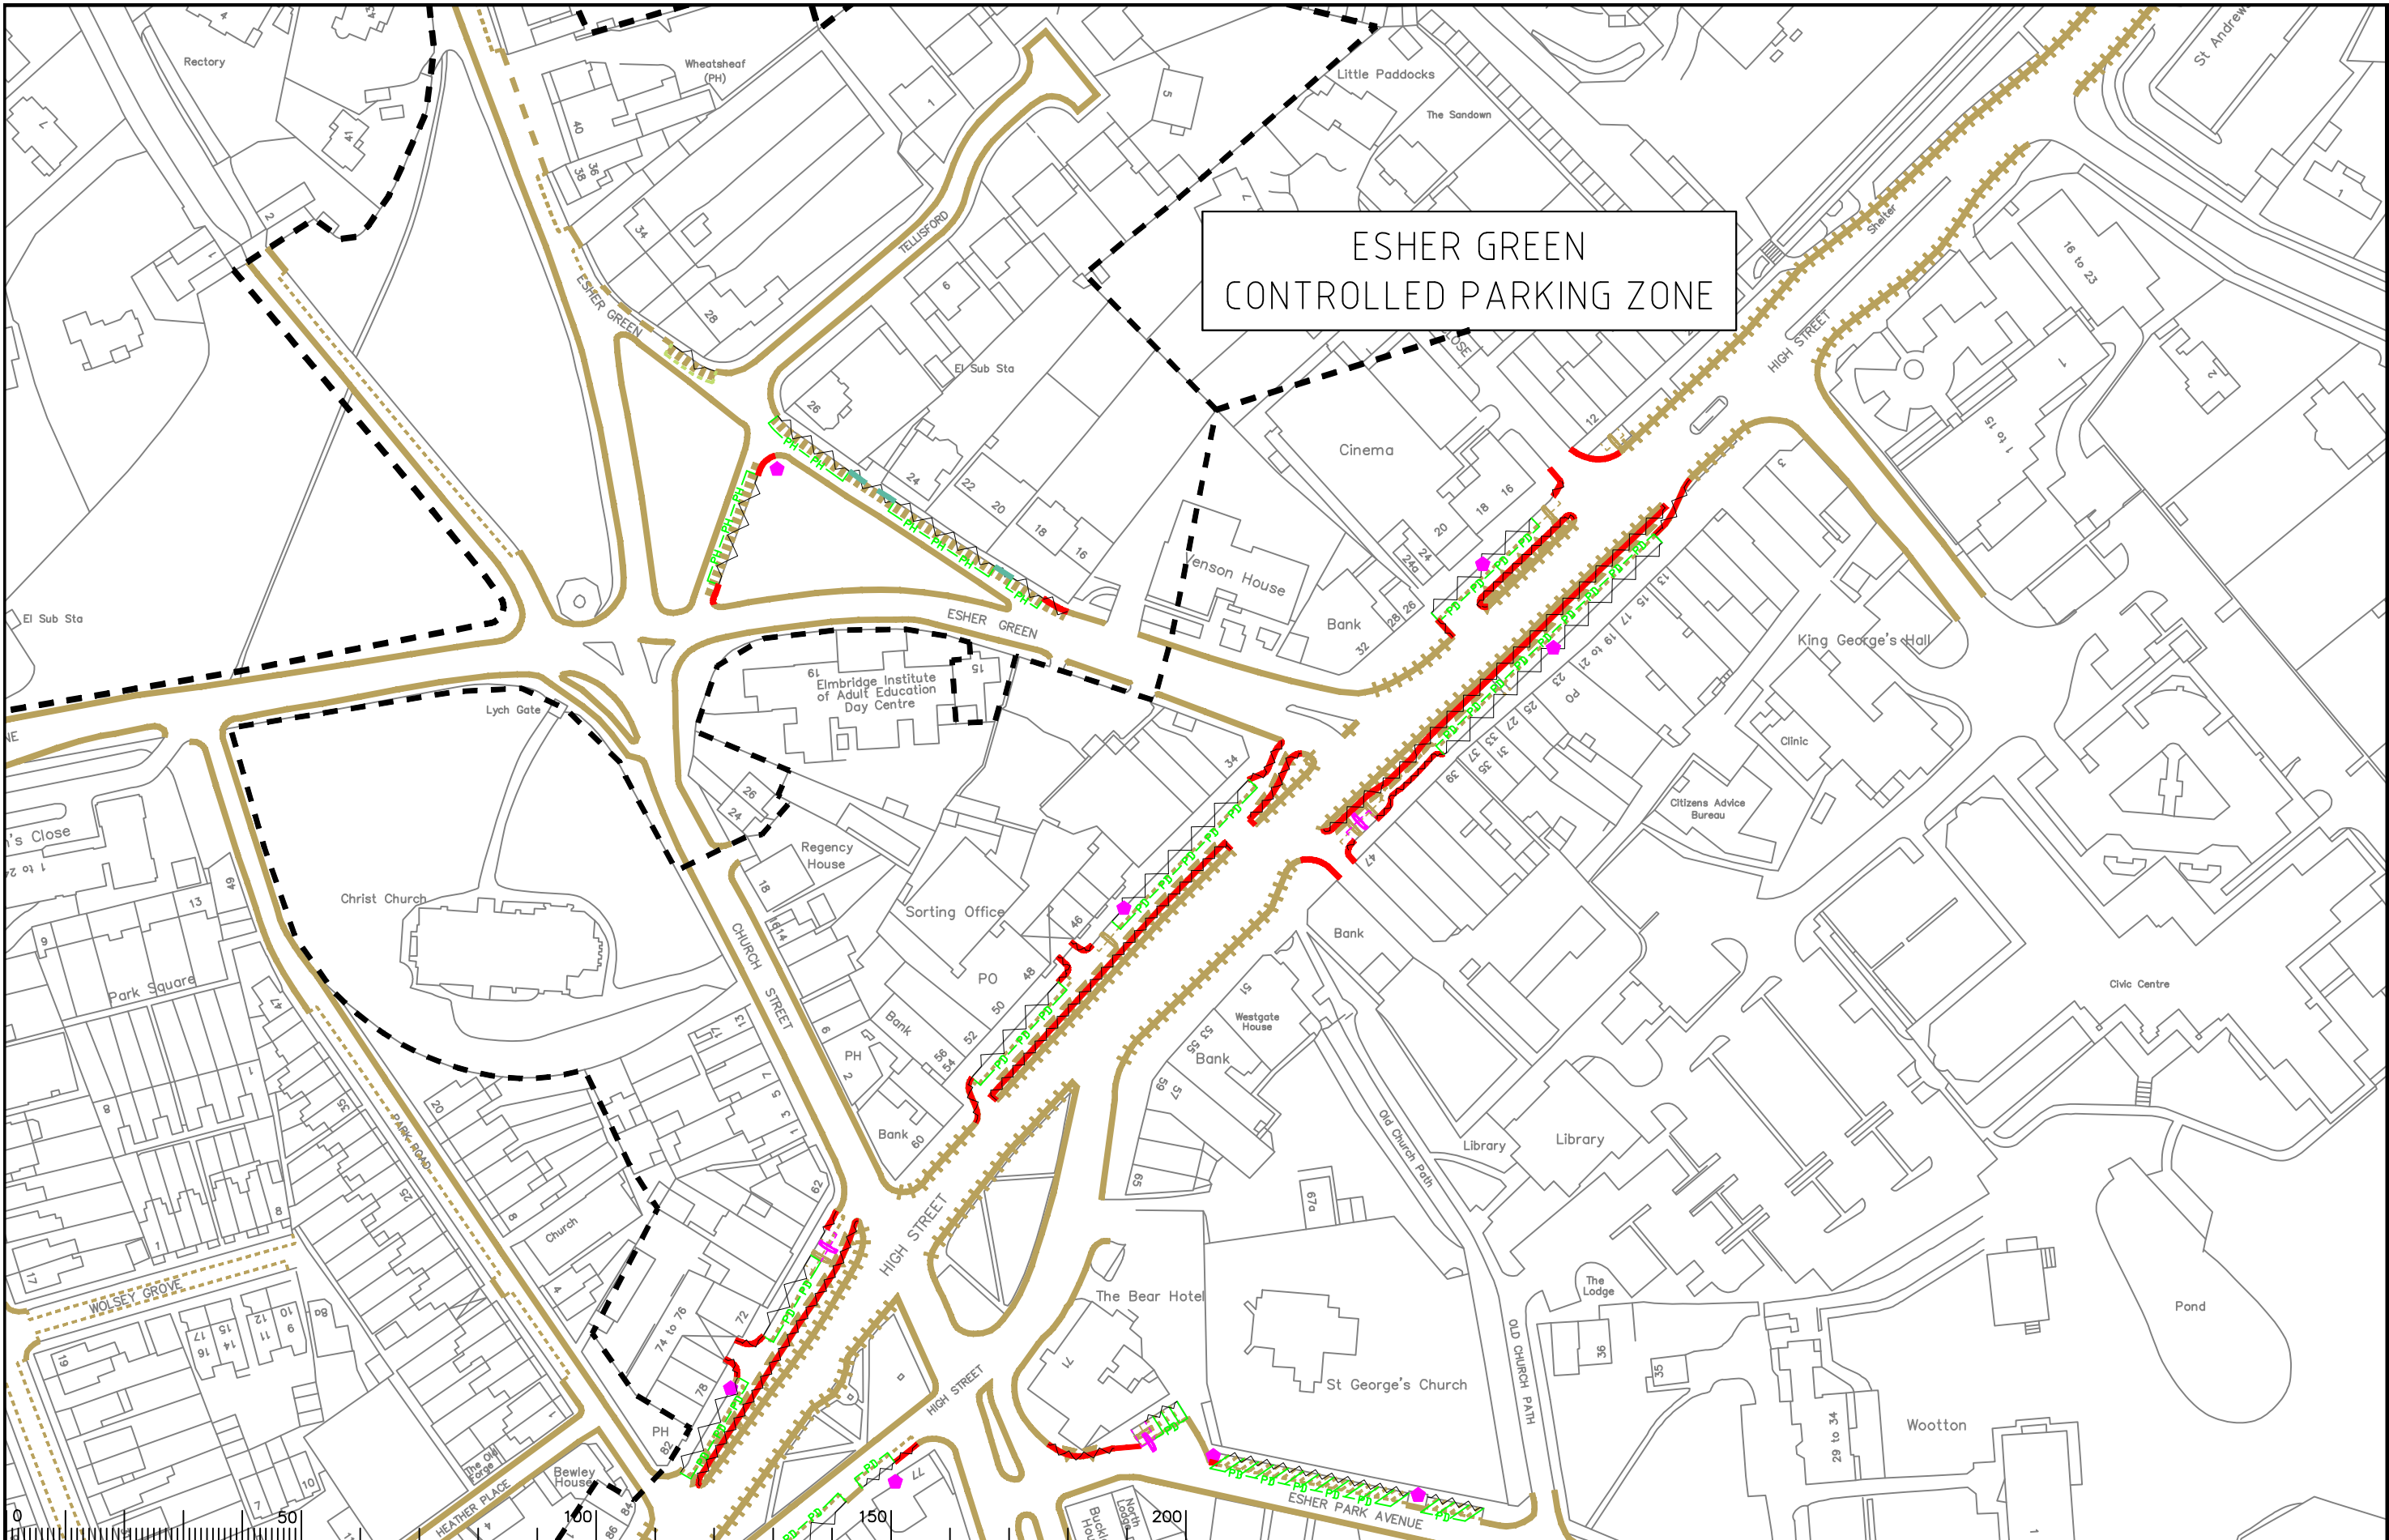

Notes

Rev.	Description	Drwn	Sig.	Date	Chkd	Sig.	Date	Appr	Sig.	Date

Drawn by	CAH	Sig.	CAH	Date	12/10
Checked by	AH	Sig.	AH	Date	12/10
Approved by	DC	Sig.	DC	Date	12/10

Project: ELMBRIDGE DPE  
ESHER

Drawing: PAY AND DISPLAY  
LOCATION OF PAYMENT MACHINES AND BAYS

SHEET OF


Project No. 3282/ELM

Contract Sheet No. 1325-PD

Rev. -

Classification: FEASIBILITY



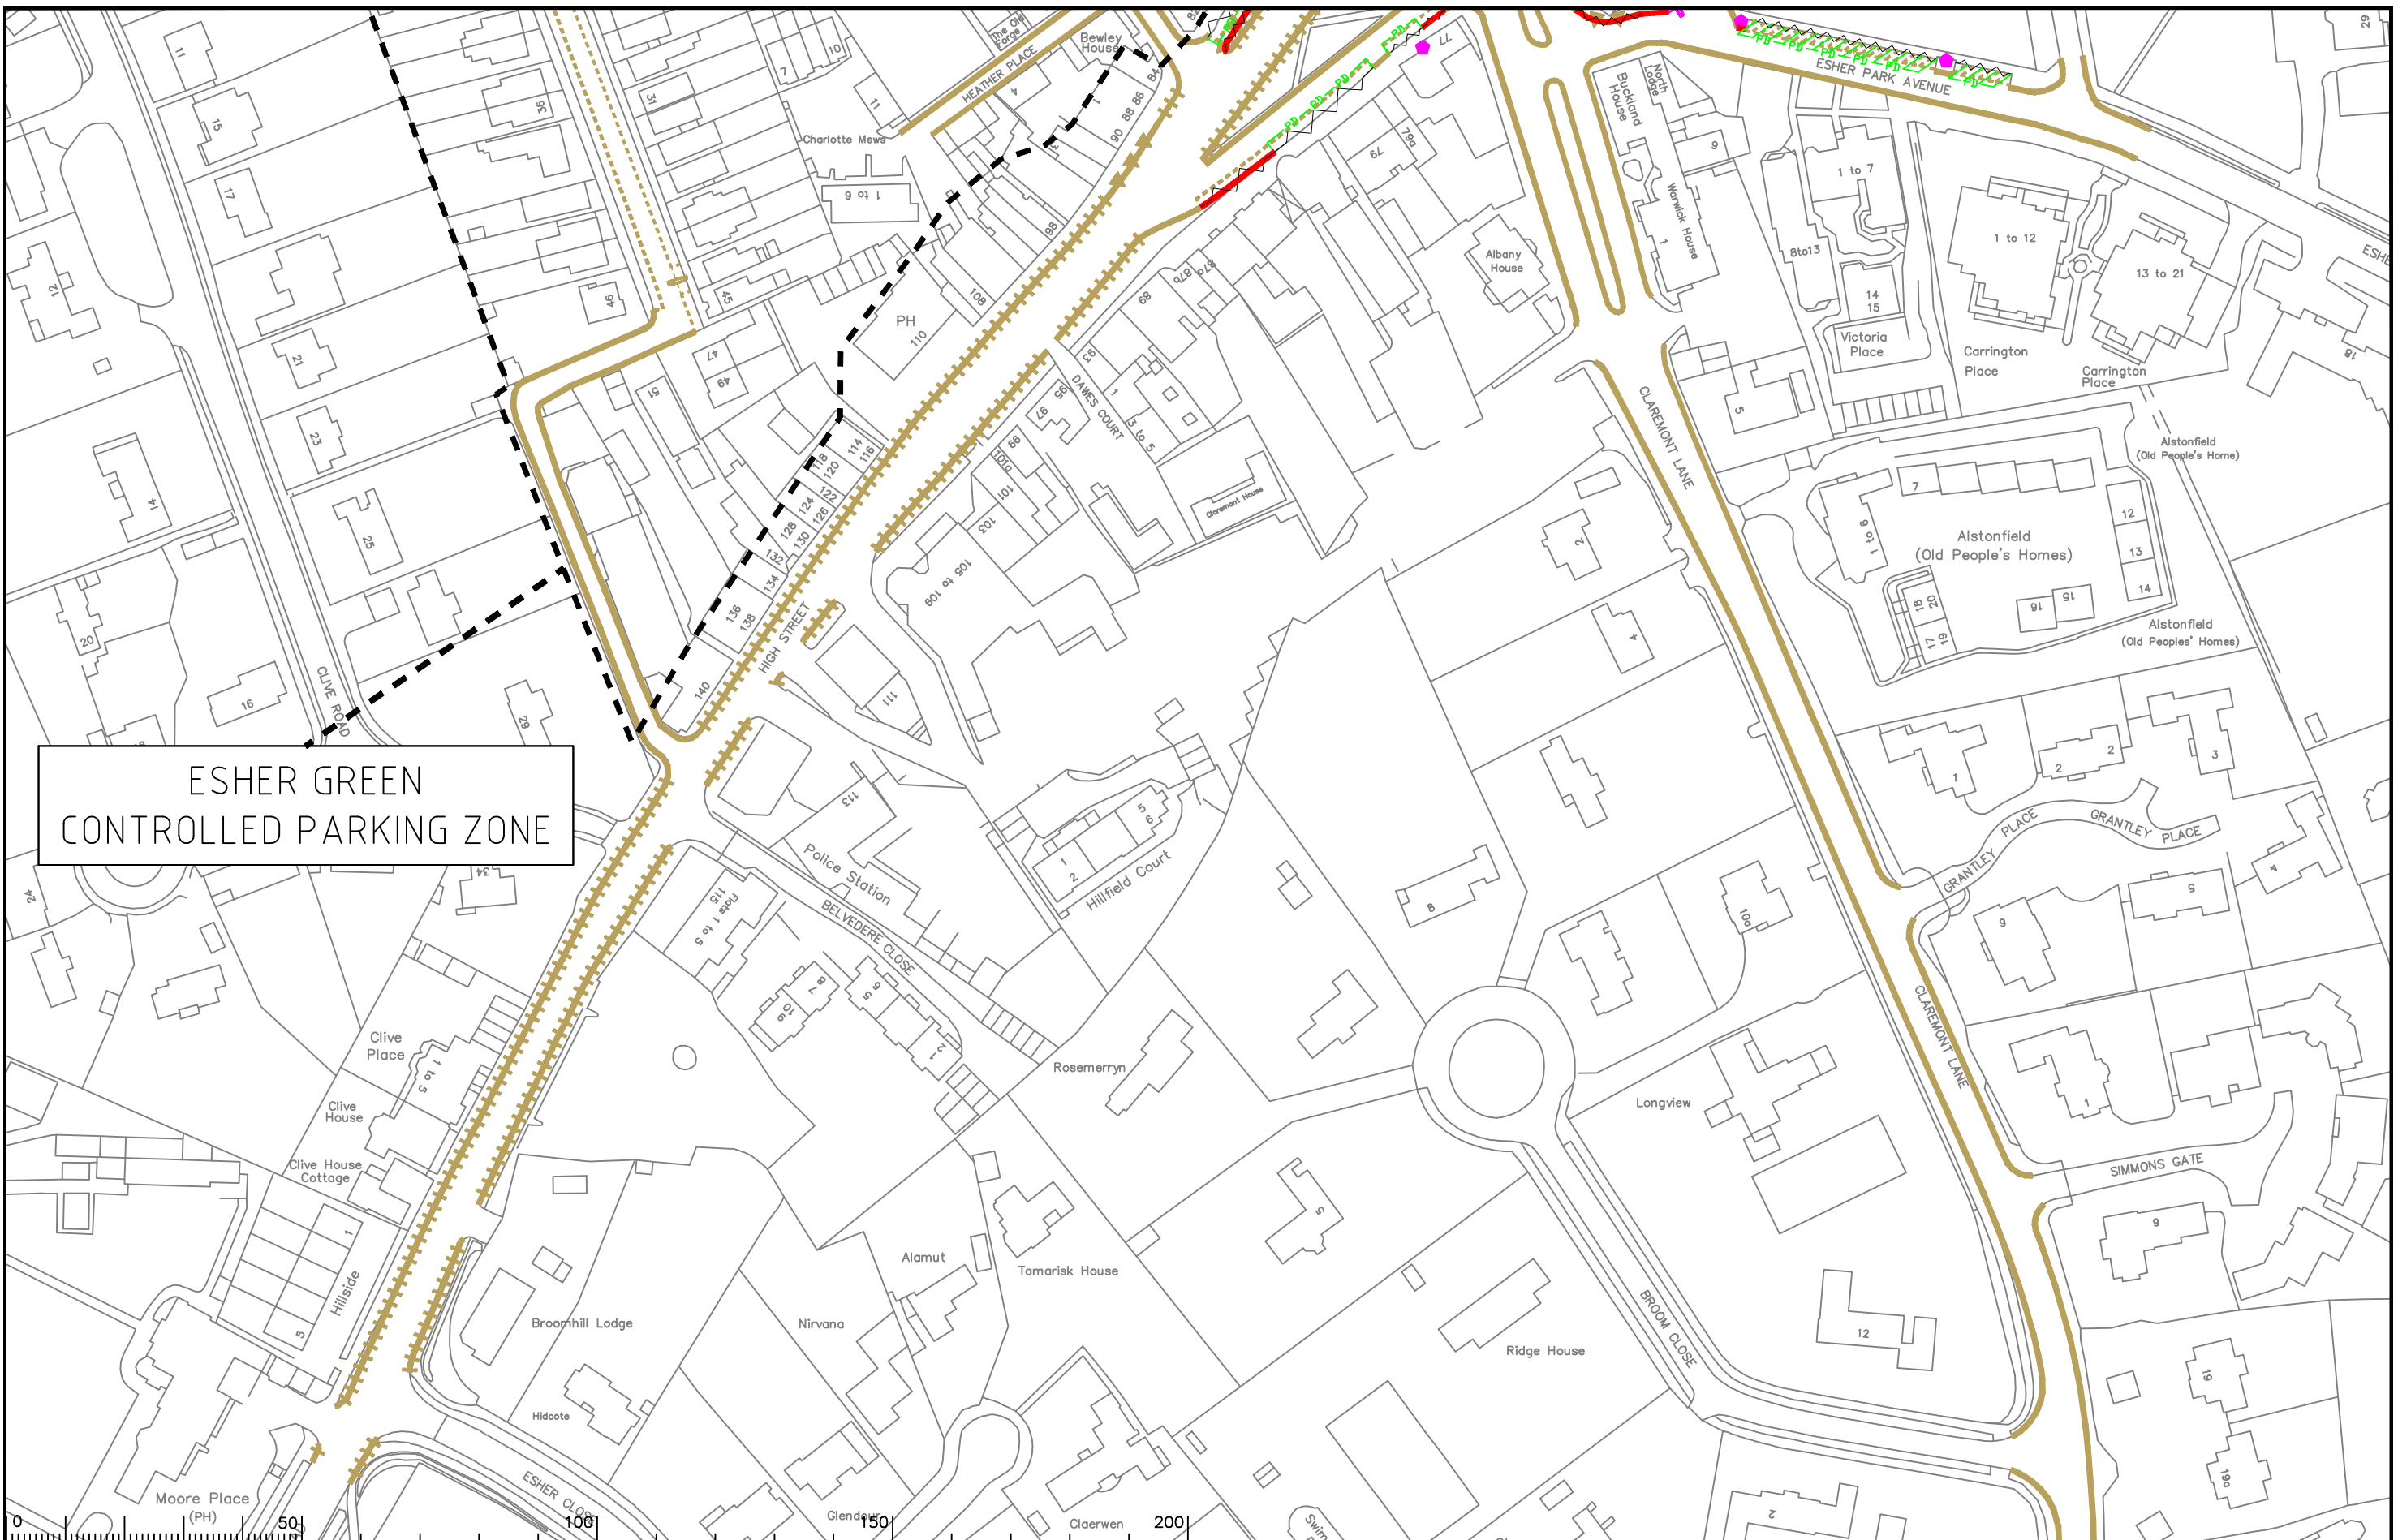

ESHER GREEN  
CONTROLLED PARKING ZONE

Notes

Rev.	Description	Drwn	Sig.	Date	Chkd	Sig.	Date	Appr	Sig.	Date

Rev.	Description	Drwn	Sig.	Date	Chkd	Sig.	Date	Appr	Sig.	Date

North Point

Drawn by	CAH	Sig.	CAH	Date	12/10
Checked by	AH	Sig.	AH	Date	12/10
Approved by	DC	Sig.	DC	Date	12/10

Project  
ELMBRIDGE DPE  
ESHER

Drawing  
PAY AND DISPLAY  
LOCATION OF PAYMENT MACHINES AND BAYS

SHEET OF

**SURREY**  
COUNTY COUNCIL  
Sustainable Development


Project No.  
3282/ELM

Contract Sheet No.  
1328-PD

Rev.  
-

Classification  
FEASIBILITY



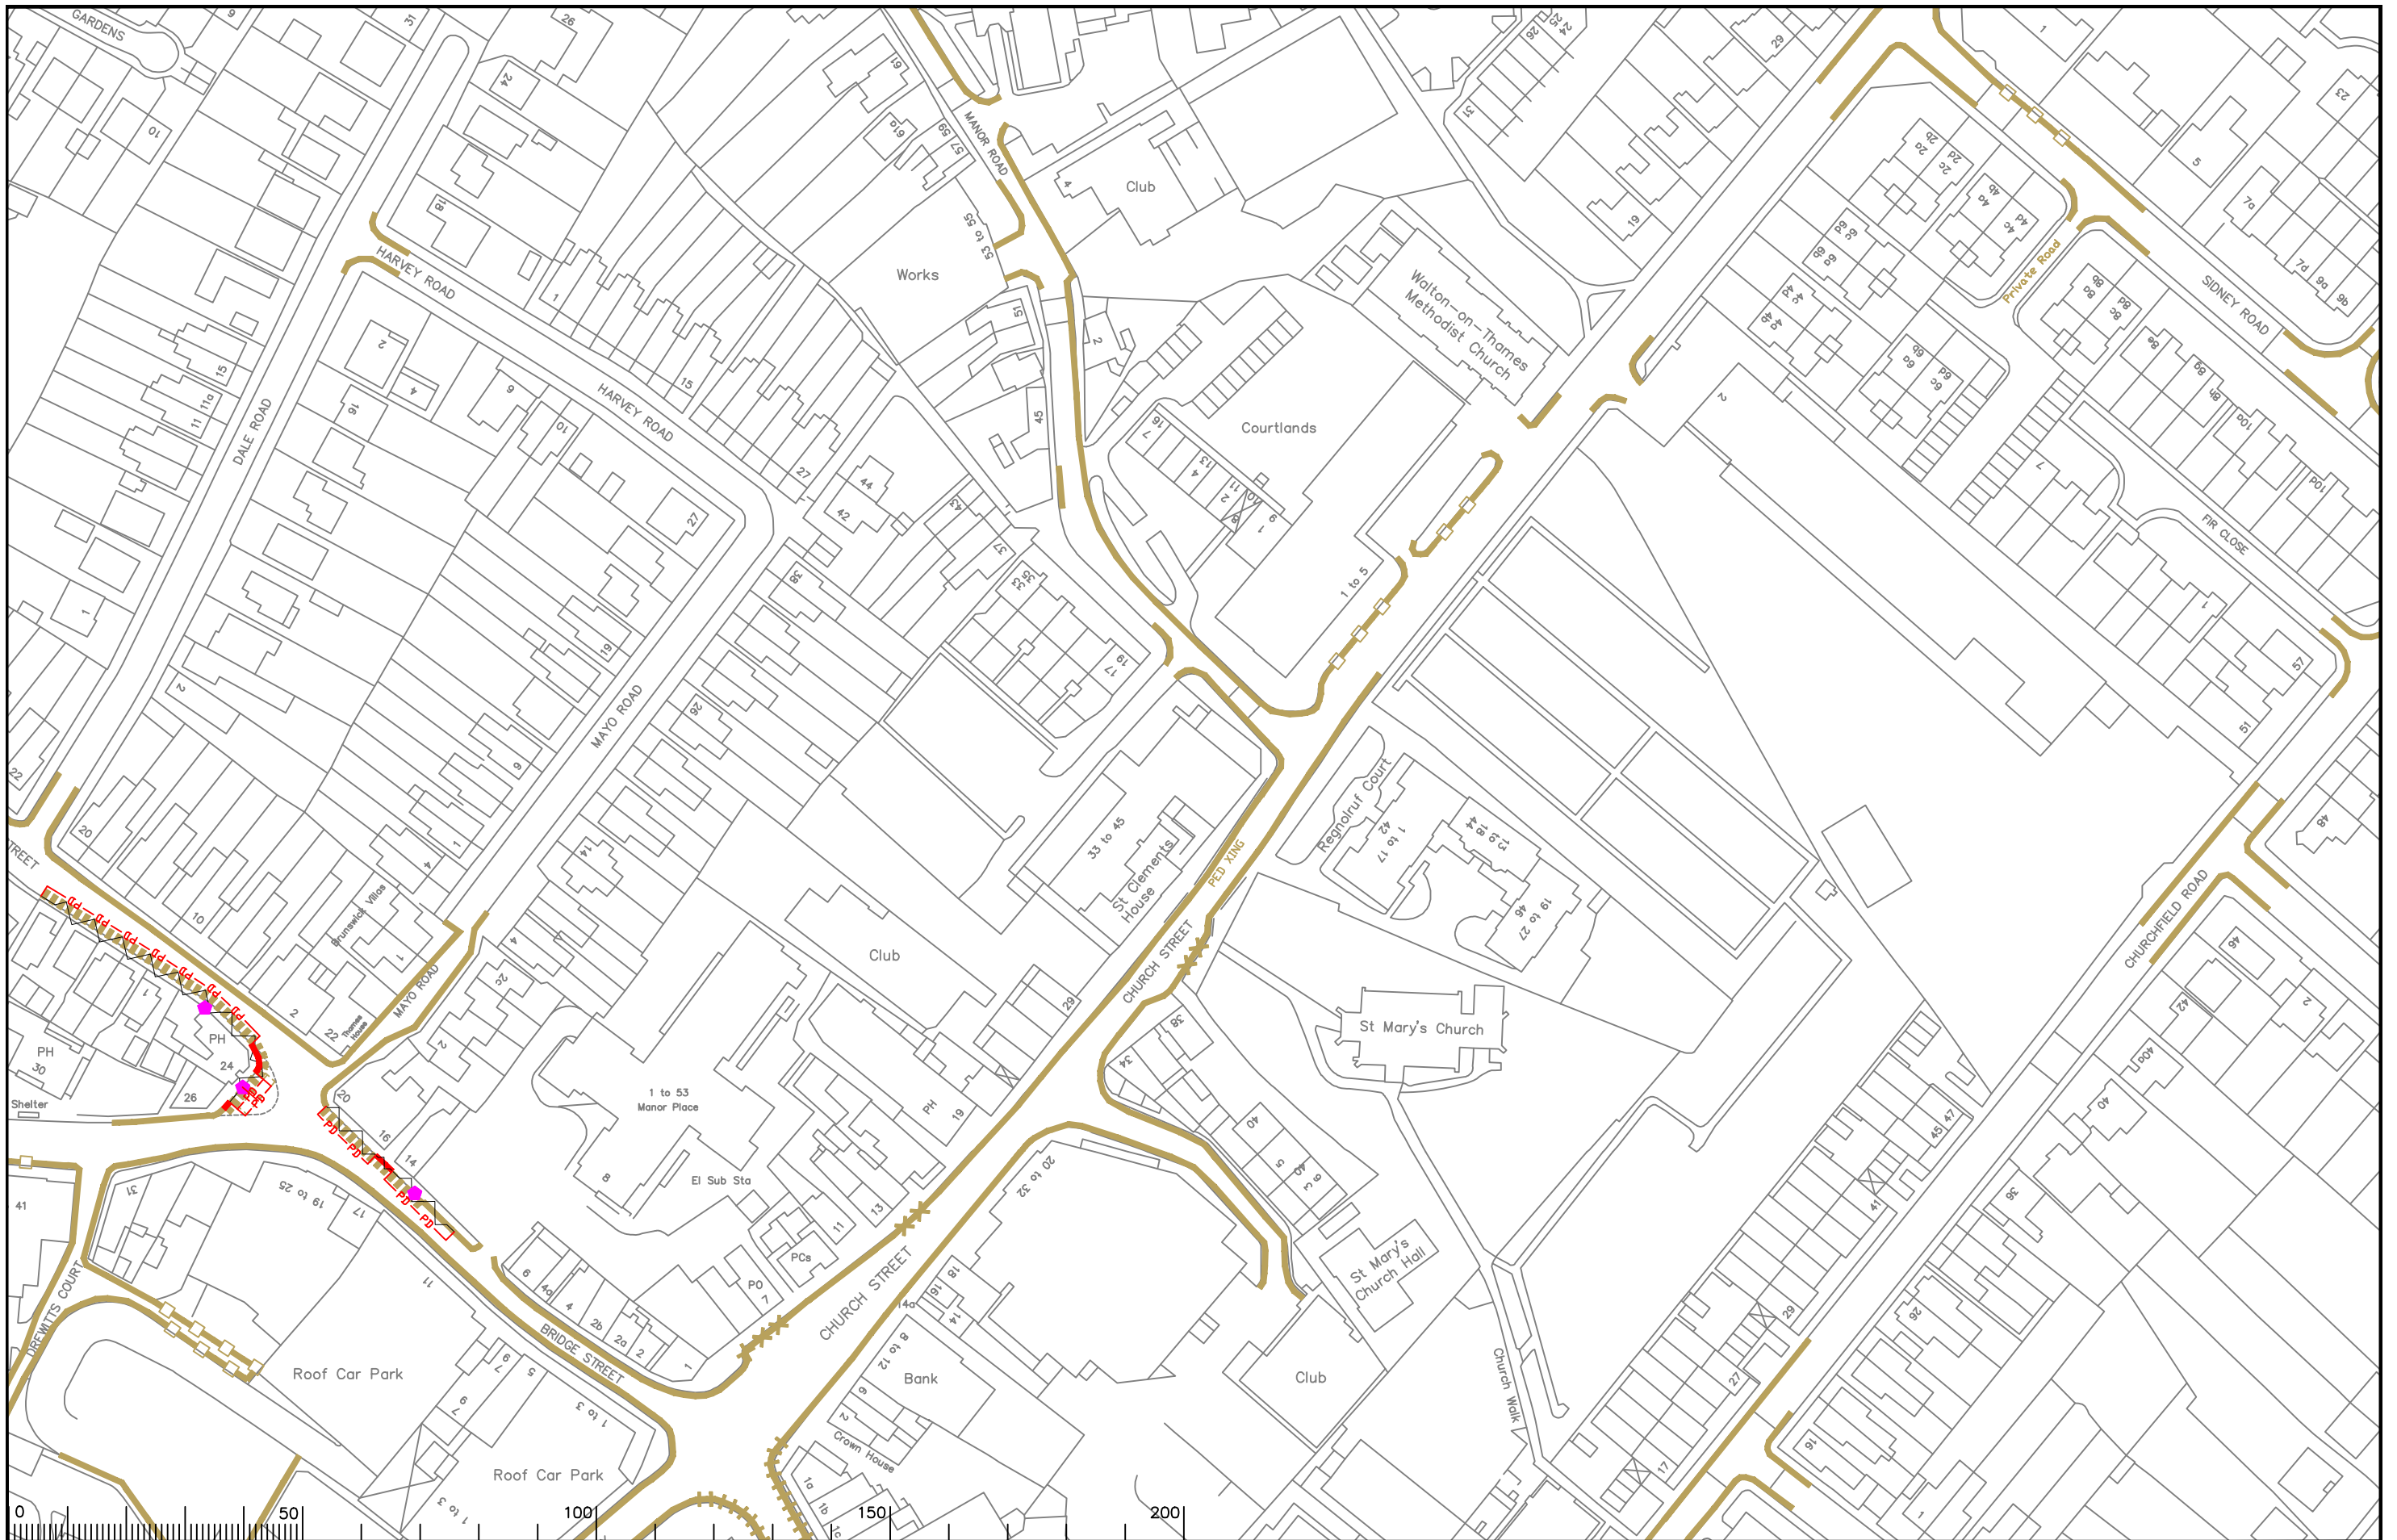

Notes

Rev.	Description	Drwn	Sig.	Date	Chkd	Sig.	Date	Appr	Sig.	Date


Drawn by	Sig.	Date
CAH	CAH	12/10
Checked by	Sig.	Date
AH	AH	12/10
Approved by	Sig.	Date
DC	DC	12/10

Project  
**ELMBRIDGE DPE**  
**WALTON ON THAMES**  
 Drawing  
**PAY AND DISPLAY**  
**LOCATION OF PAYMENT MACHINES AND BAYS**  
 SHEET OF

Project No. 3282/ELM  
 Contract Sheet No. 1332-PD  
 Drawing No. 1332-PD  
 Rev. -  
 Classification FEASIBILITY

**SURREY**  
 COUNTY COUNCIL  
 Sustainable Development  
 Head of Transportation  
 111, The Guildhall, Guildhall Square, Guildford, Surrey GU1 2DG



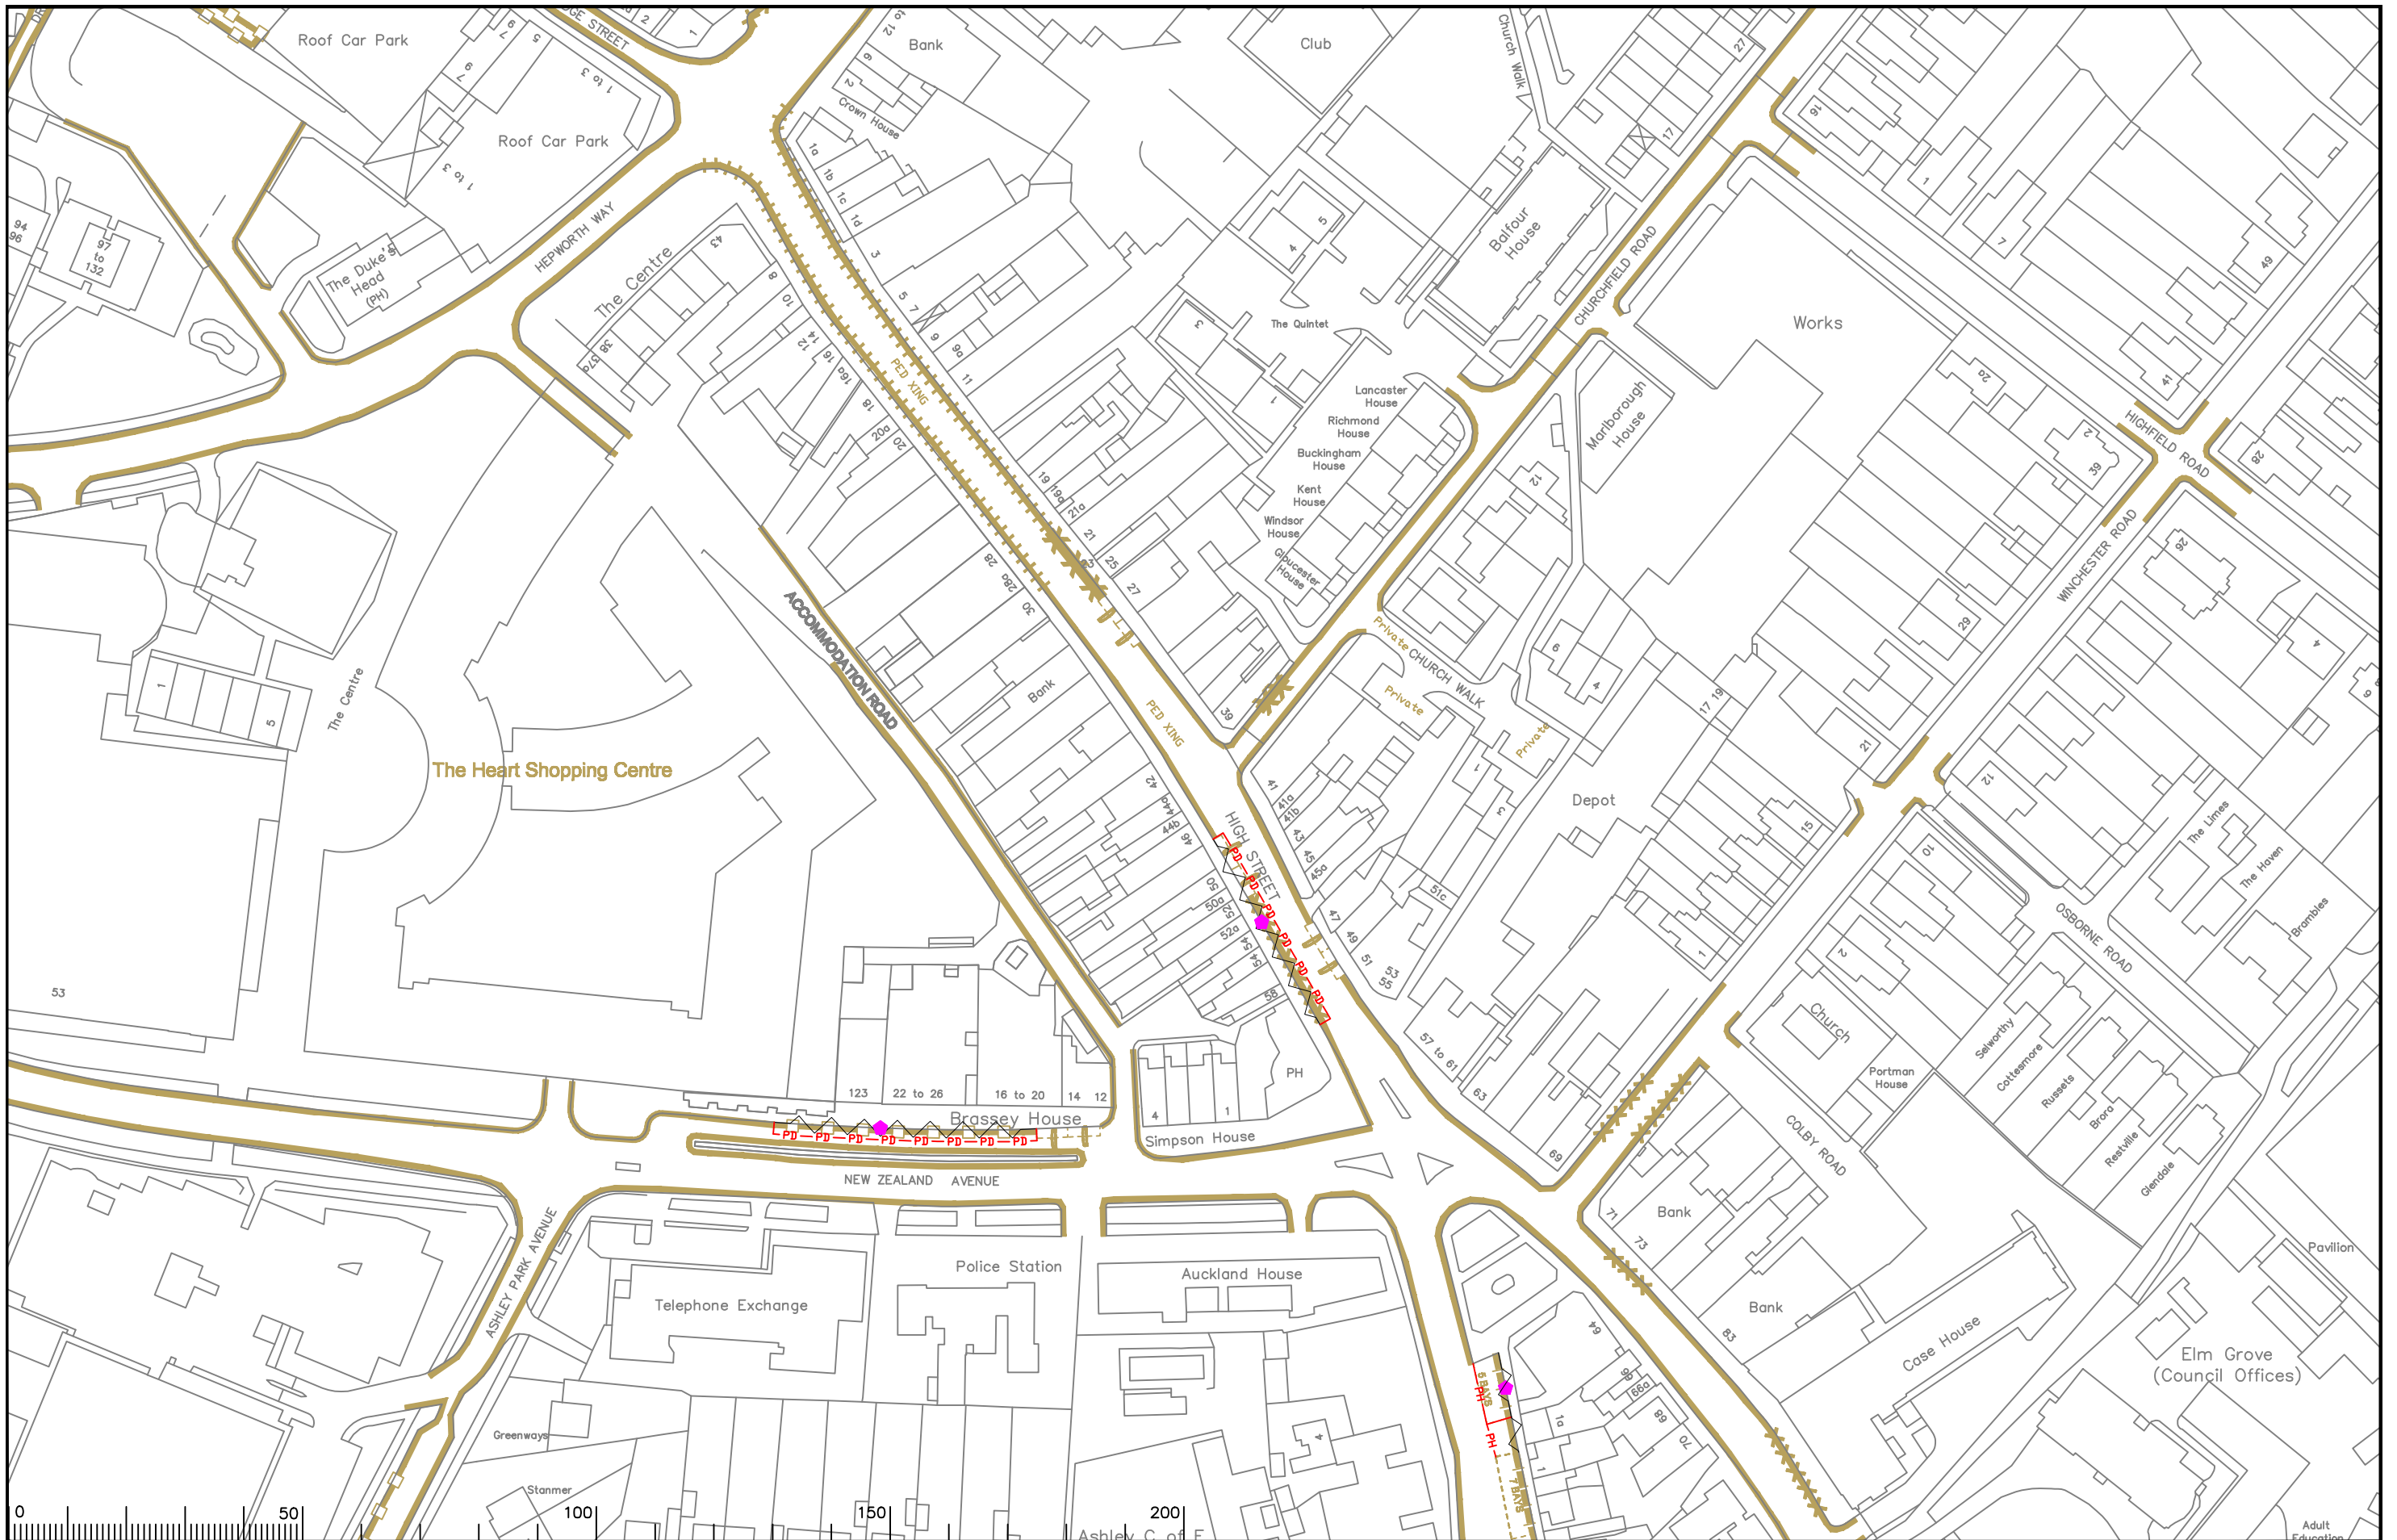

Notes


Rev.	Description	Drwn	Sig.	Date	Chkd	Sig.	Date	Appr	Sig.	Date

Drawn by	Sig.	Date
CAH	CAH	12/10
Checked by	Sig.	Date
AH	AH	12/10
Approved by	Sig.	Date
DC	DC	12/10

Project  
**ELMBIDGE DPE**  
**WALTON ON THAMES**  
 Drawing  
**PAY AND DISPLAY**  
**LOCATION OF PAYMENT MACHINES AND BAYS**  
 SHEET OF

Project No. 3282/ELM  
 Contract Sheet No. 1334-PD  
 Drawing No. 1334-PD  
 Rev. -  
 Classification FEASIBILITY

**SURREY**  
 COUNTY COUNCIL  
 Sustainable Development  
 Head of Transportation  
 01483 210000  
 01483 210000

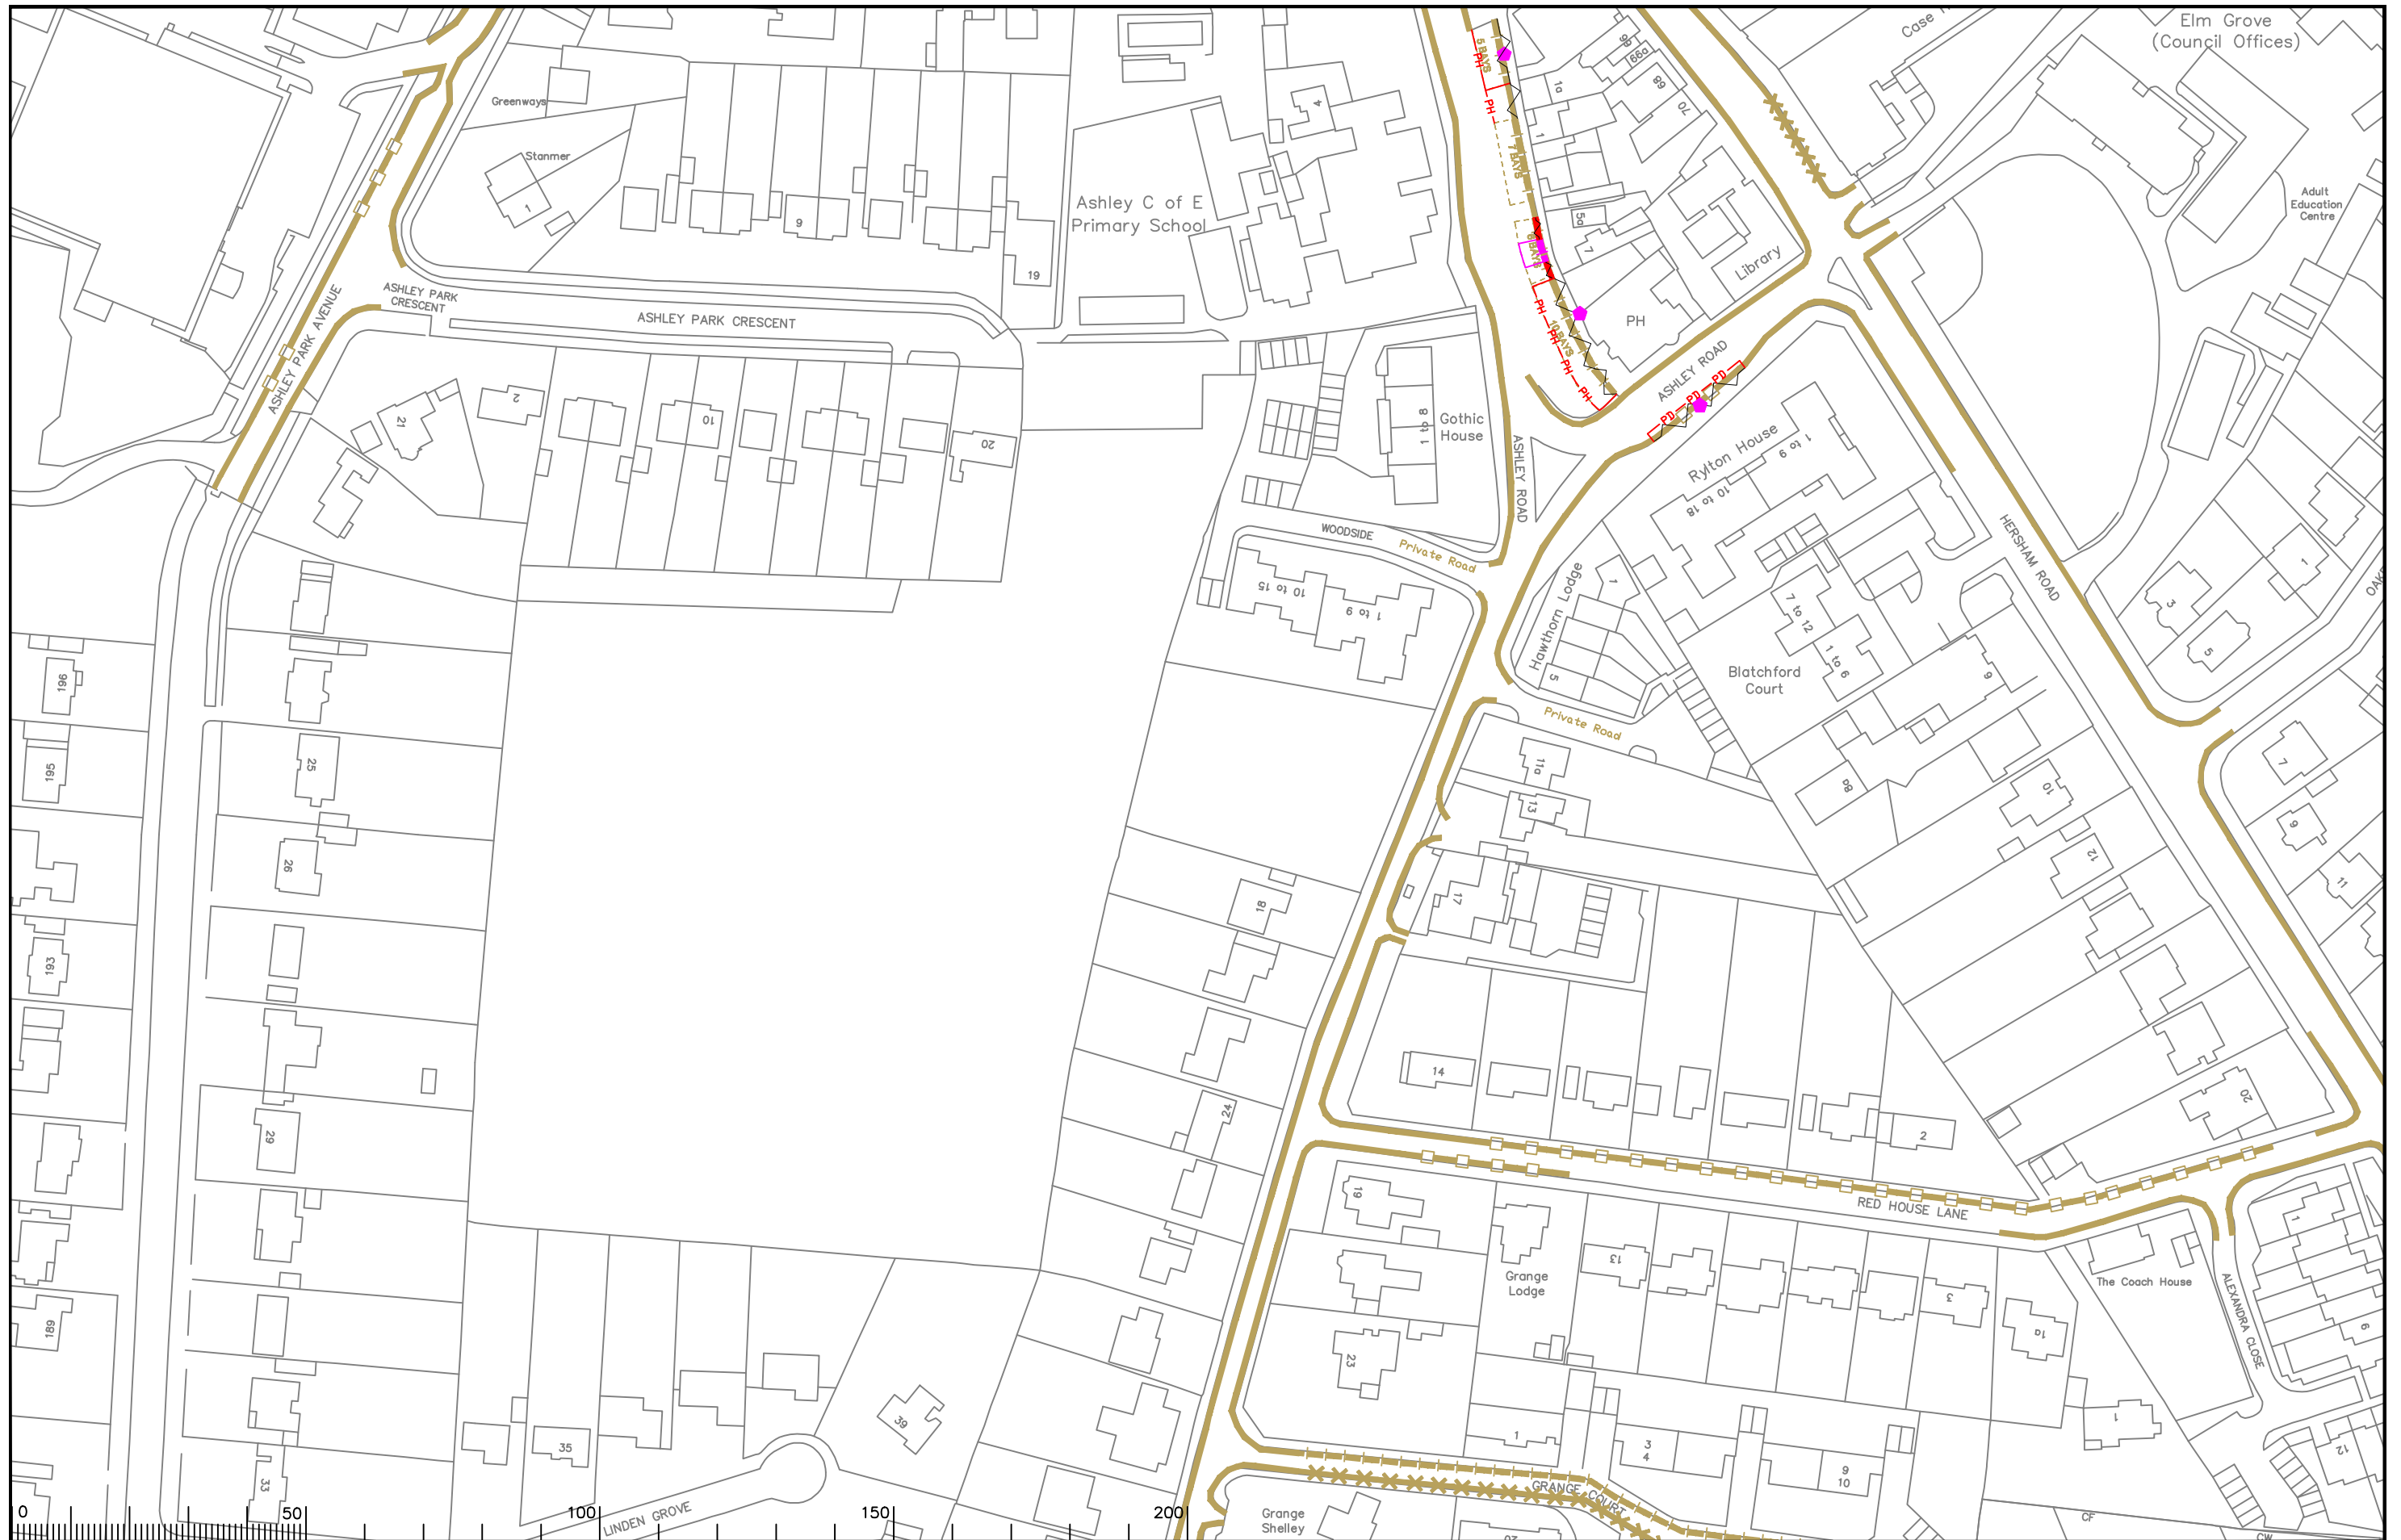

Notes

Rev.	Description	Drwn	Sig.	Date	Chkd	Sig.	Date	Appr	Sig.	Date

North Point

Based upon the Ordnance Survey mapping with the permission of the Controller of Her Majesty's Stationary Office © Crown copyright. Unauthorised reproduction infringes Crown copyright and may lead to prosecution or civil proceedings. Surrey County Council LA 078872 1998.

Drawn by	CAH	Sig.	CAH	Date	12/10
Checked by	AH	Sig.	AH	Date	12/10
Approved by	DC	Sig.	DC	Date	12/10

Project  
**ELMBRIDGE DPE**  
**WALTON ON THAMES**

Drawing  
**PAY AND DISPLAY**  
**LOCATION OF PAYMENT MACHINES AND BAYS**

SHEET OF

**SURREY**  
 COUNTY COUNCIL  
 Sustainable Development


Project No.  
**3282/ELM**

Contract Sheet No.  
**1336-PD**

Rev.  
**-**

Classification  
**FEASIBILITY**



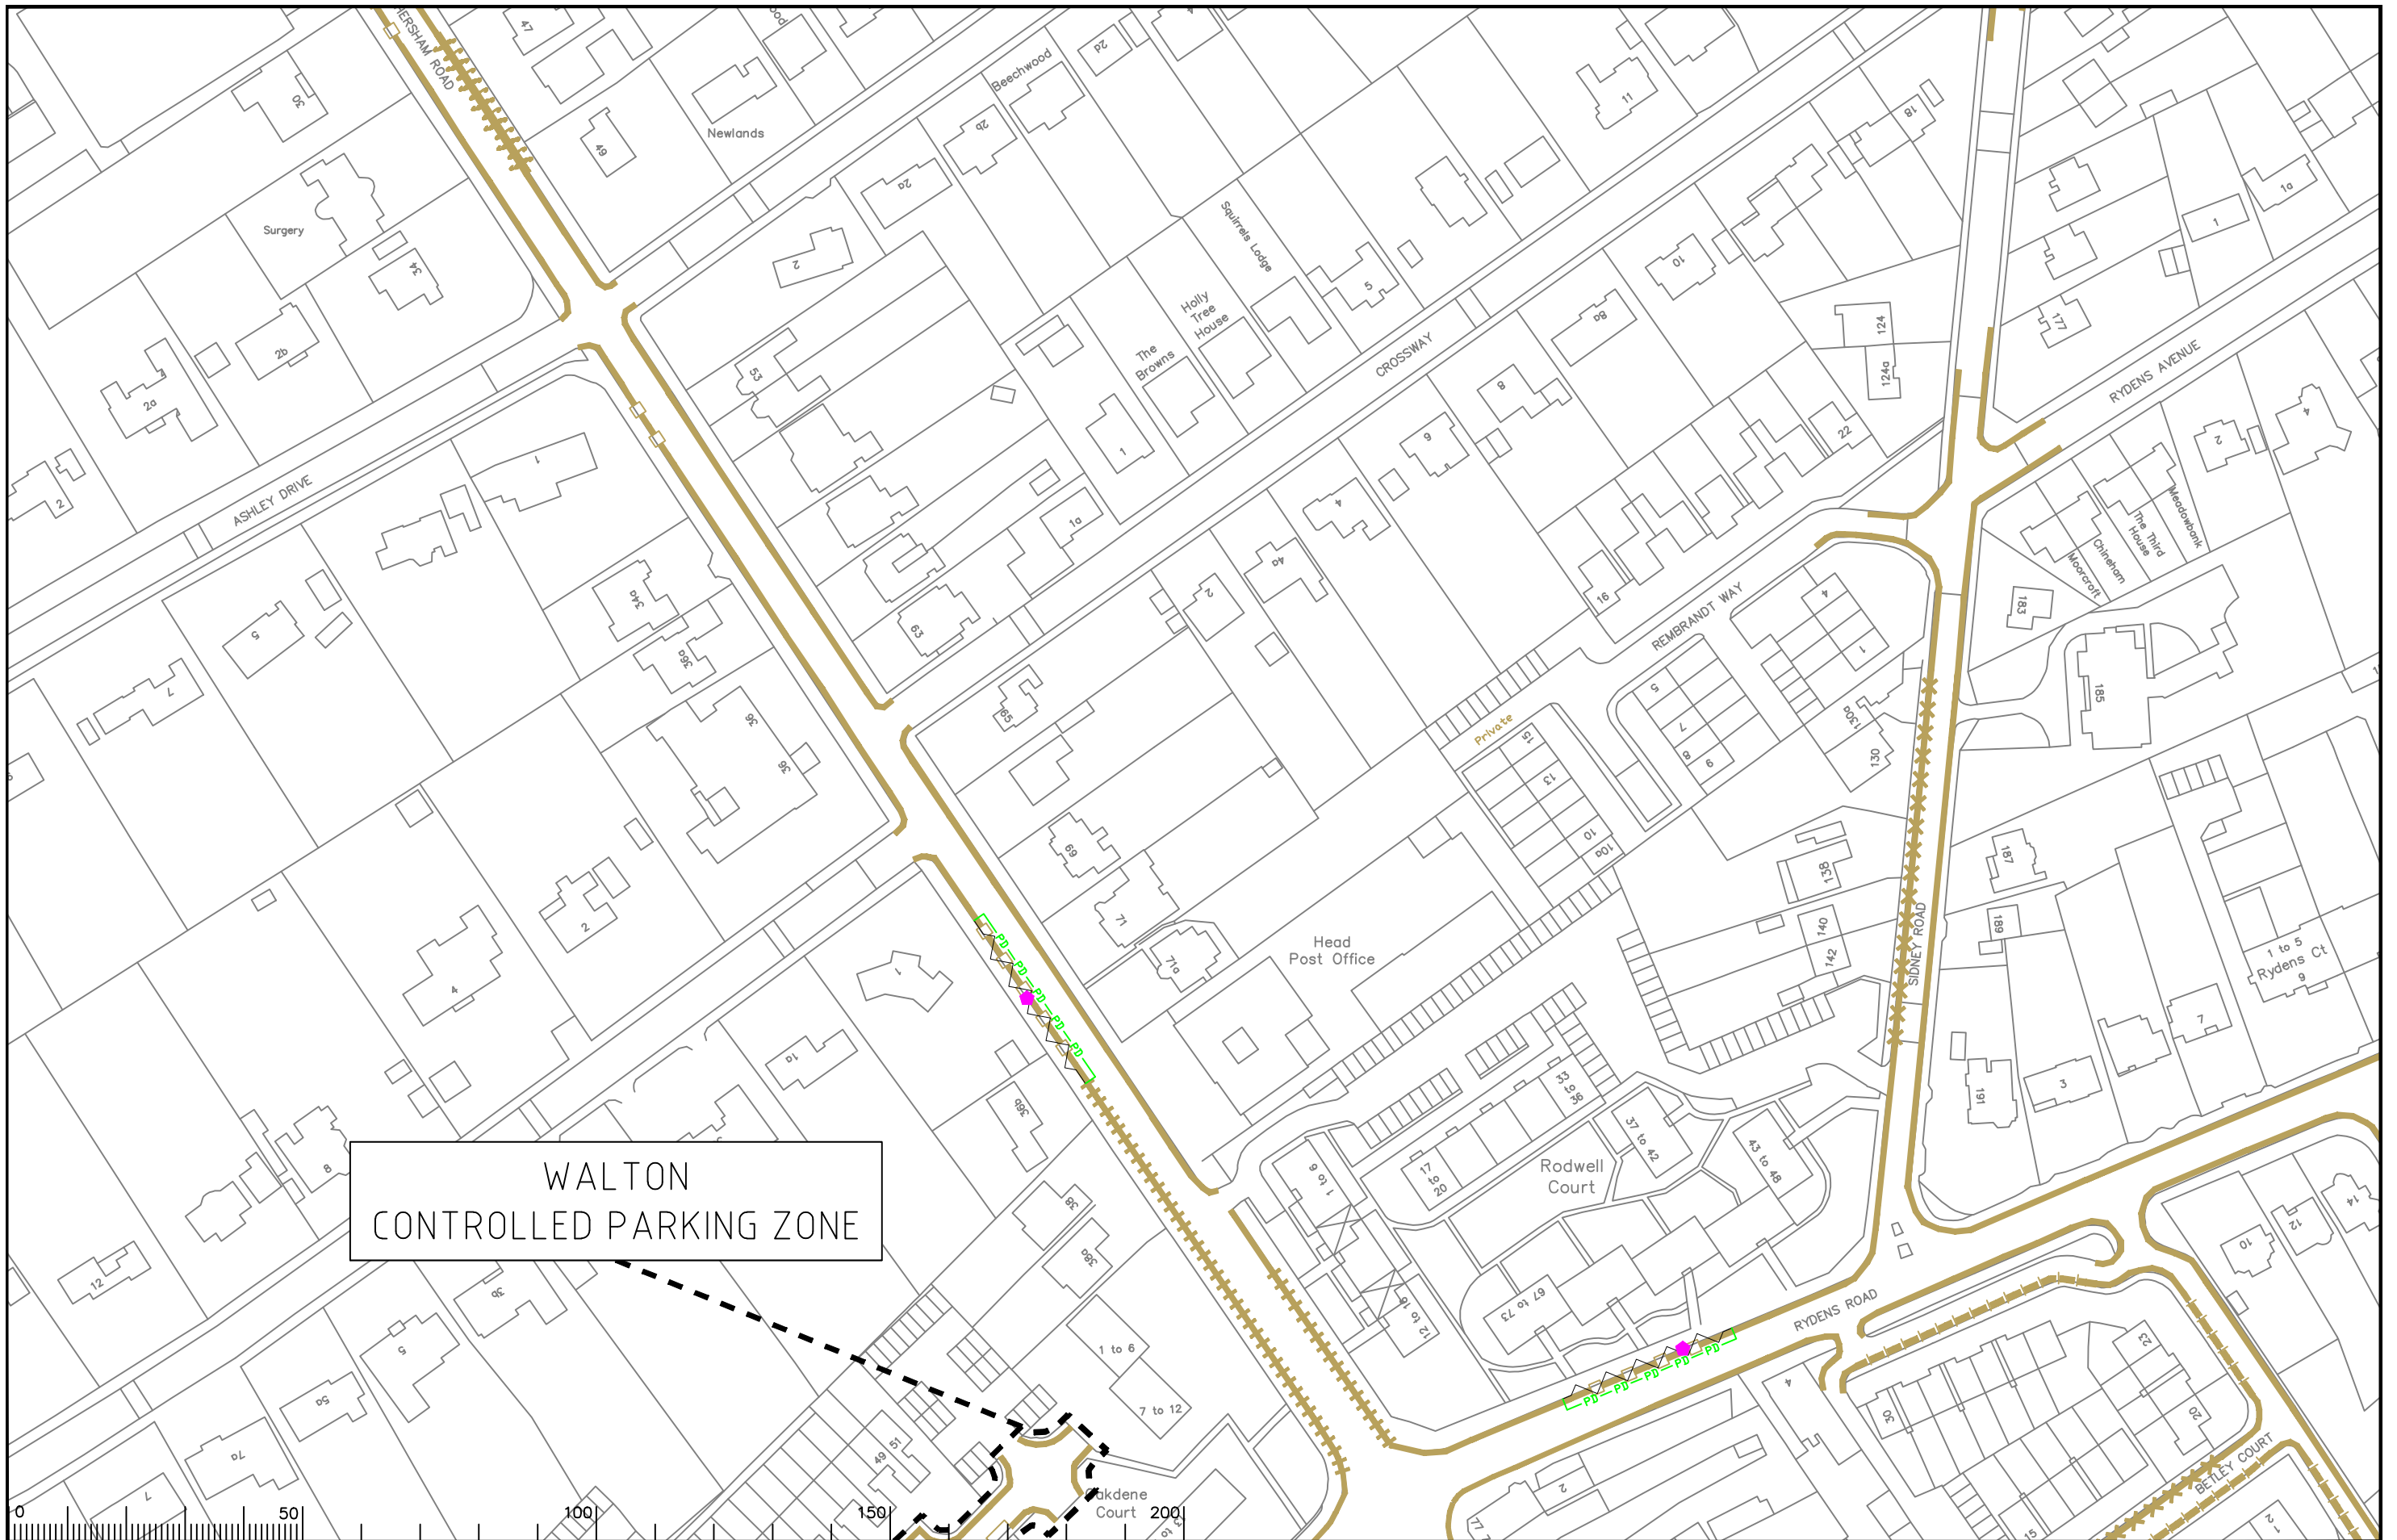


WALTON  
CONTROLLED PARKING ZONE



Notes

Rev.	Description	Drwn	Sig.	Date	Chkd	Sig.	Date	Appr	Sig.	Date


S:\Core\Traffic and Legal\Parking Team\ELMBRIDGE\PAY and DISPLAY\3282 1339 PD.dwg Scale 1:1250

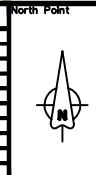


Based upon the Ordnance Survey mapping with the permission of the Controller of Her Majesty's Stationary Office © Crown copyright. Unauthorised reproduction infringes Crown copyright and may lead to prosecution or civil proceedings. Surrey County Council LA 078872 1998.

Drawn by	CAH	Sig.	CAH	Date	12/10
Checked by	AH	Sig.	AH	Date	12/10
Approved by	DC	Sig.	DC	Date	12/10

Project		Project No. 3282/ELM	
Contract Sheet No.		1339-PD	
Drawing		Classification	
ELMBRIDGE DPE WALTON ON THAMES		FEASIBILITY	
PAY AND DISPLAY LOCATION OF PAYMENT MACHINES AND BAYS		SHEET OF	

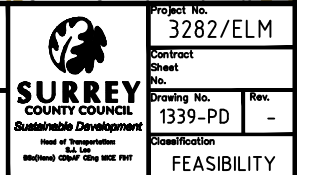



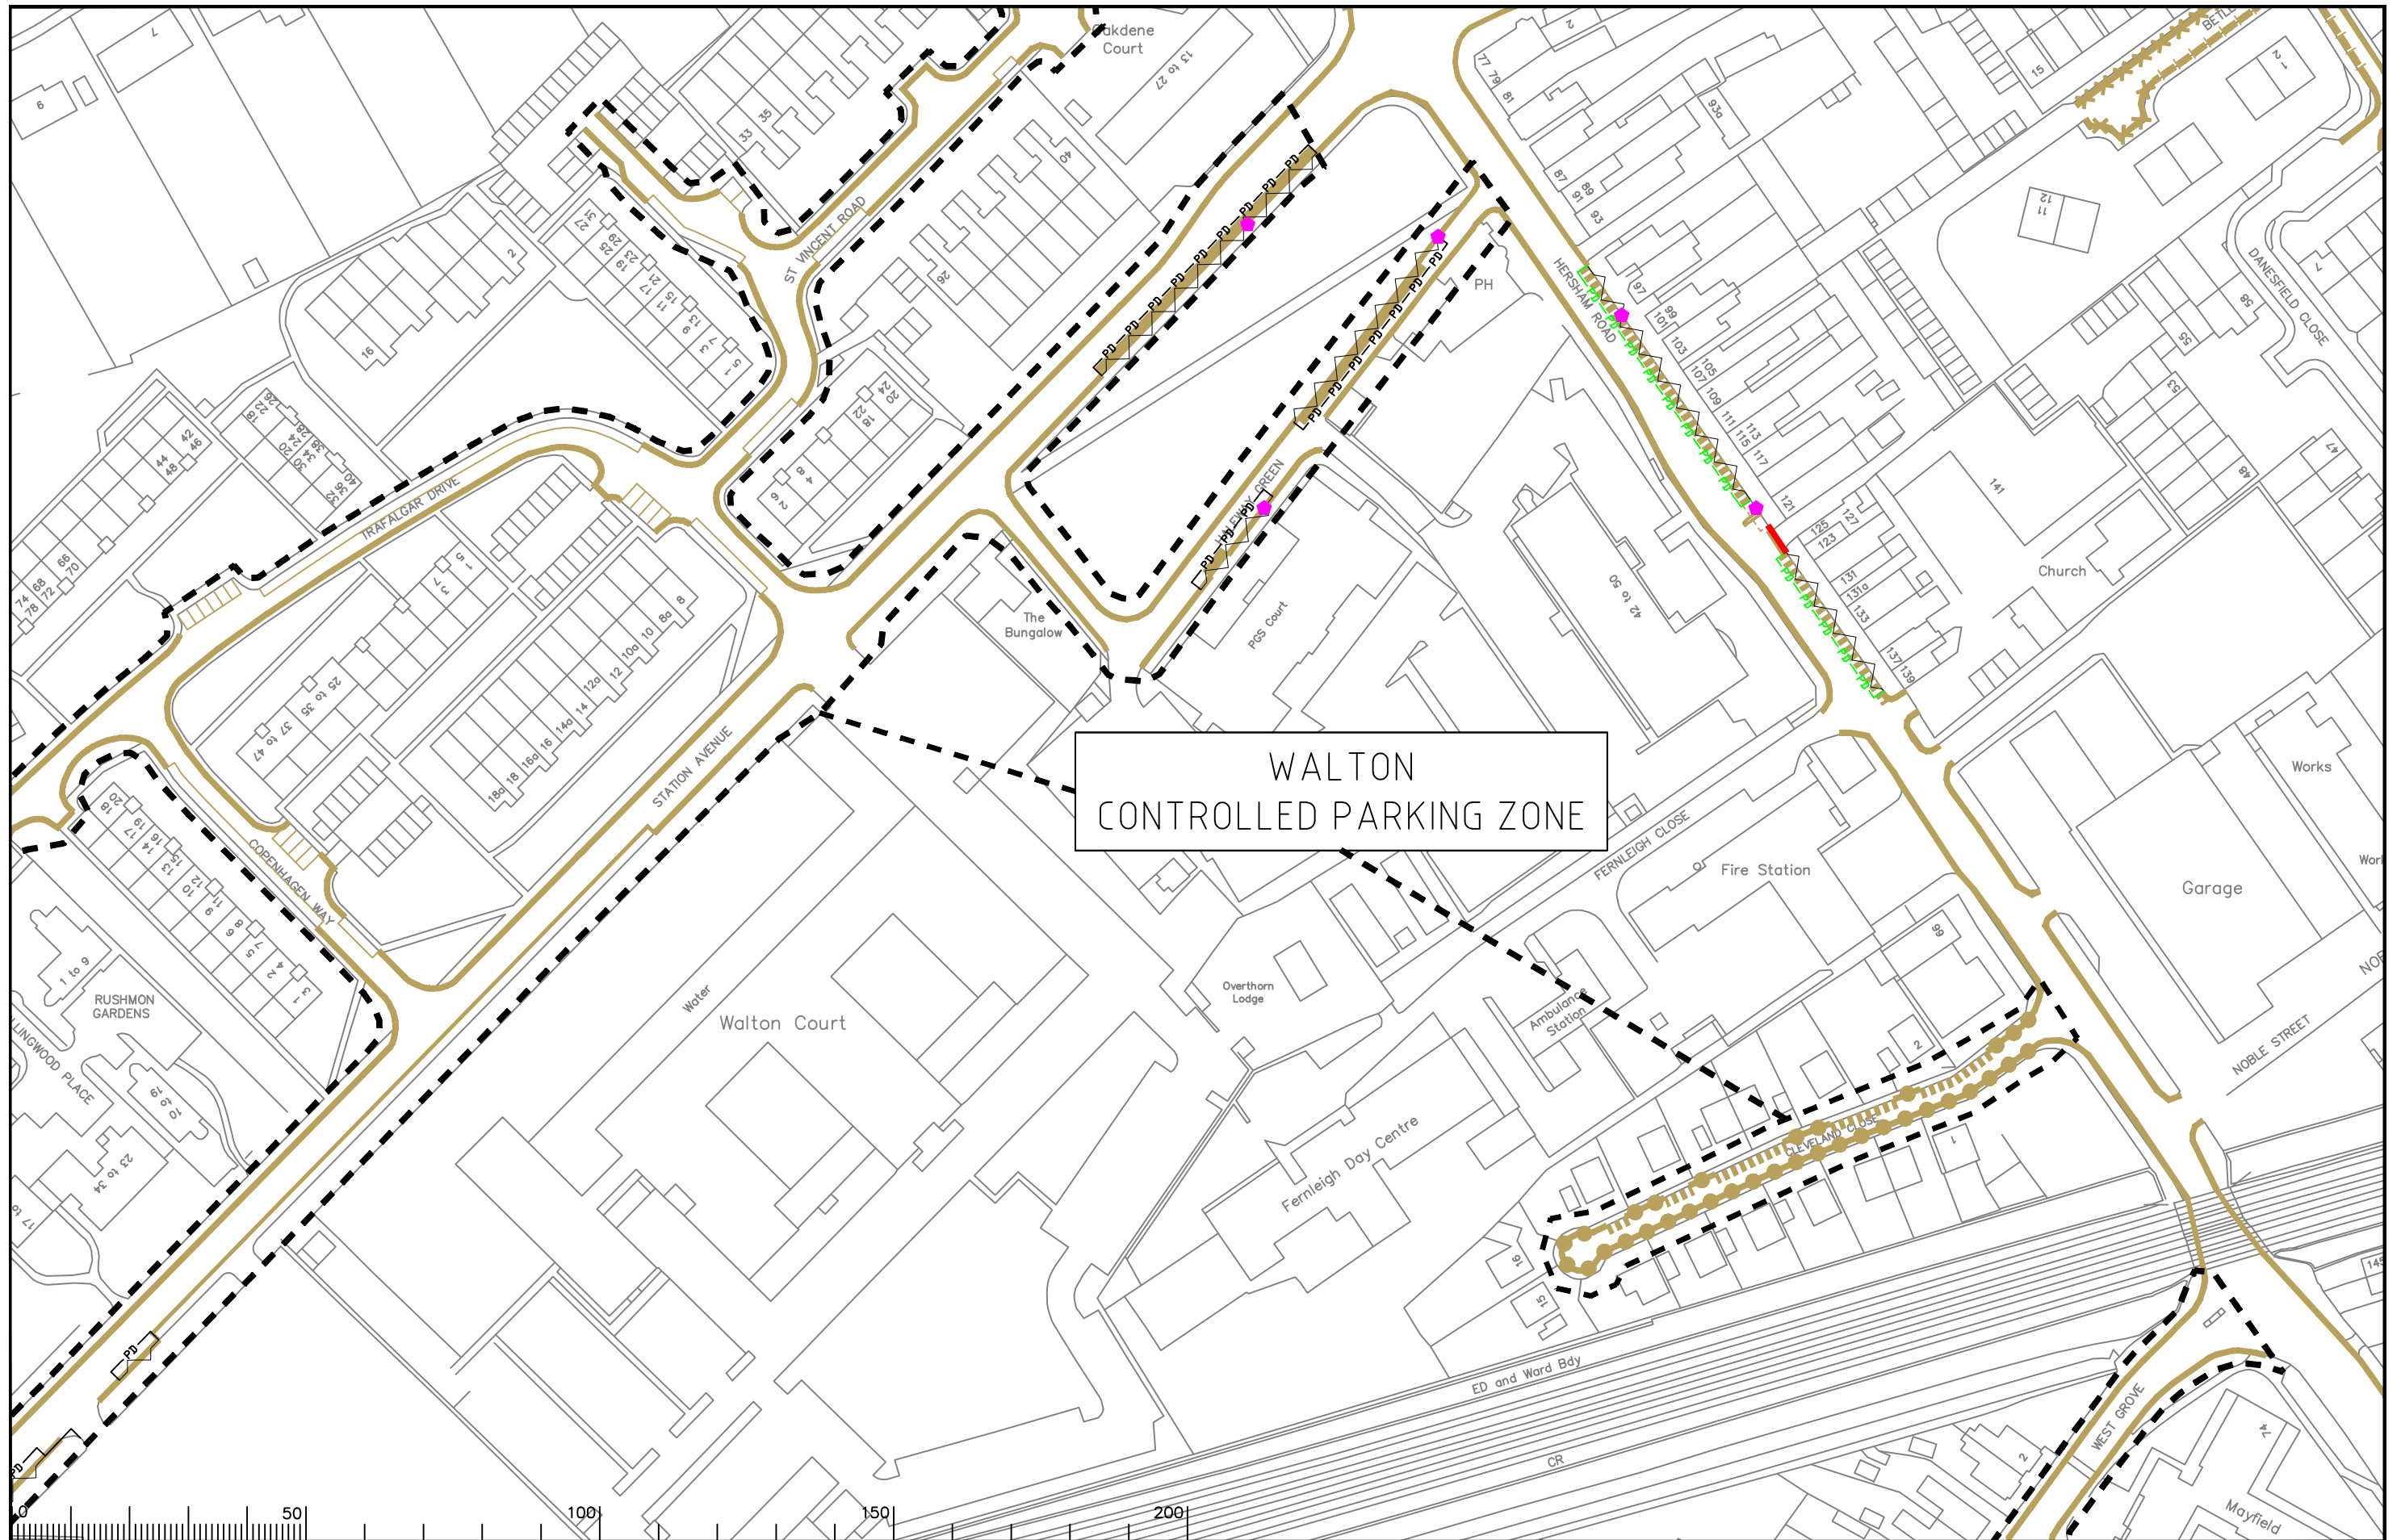

WALTON  
CONTROLLED PARKING ZONE

Notes

Rev.	Description	Drwn	Sig.	Date	Chkd	Sig.	Date	Appr	Sig.	Date

Rev.	Description	Drwn	Sig.	Date	Chkd	Sig.	Date	Appr	Sig.	Date

North Point

Based upon the Ordnance Survey mapping with the permission of the Controller of Her Majesty's Stationery Office © Crown copyright. Unauthorised reproduction infringes Crown copyright and may lead to prosecution or civil proceedings. Surrey County Council LA 078872 1996.

Drawn by	CAH	Sig.	CAH	Date	12/10
Checked by	AH	Sig.	AH	Date	12/10
Approved by	DC	Sig.	DC	Date	12/10

Project  
ELMBRIDGE DPE  
WALTON ON THAMES

Drawing  
PAY AND DISPLAY  
LOCATION OF PAYMENT MACHINES AND BAYS


SHEET OF

**SURREY**  
COUNTY COUNCIL  
Sustainable Development

Project No. 3282/ELM  
Contract Sheet No. 1341-PD  
Rev. -  
Classification FEASIBILITY



# WALTON CONTROLLED PARKING ZONE

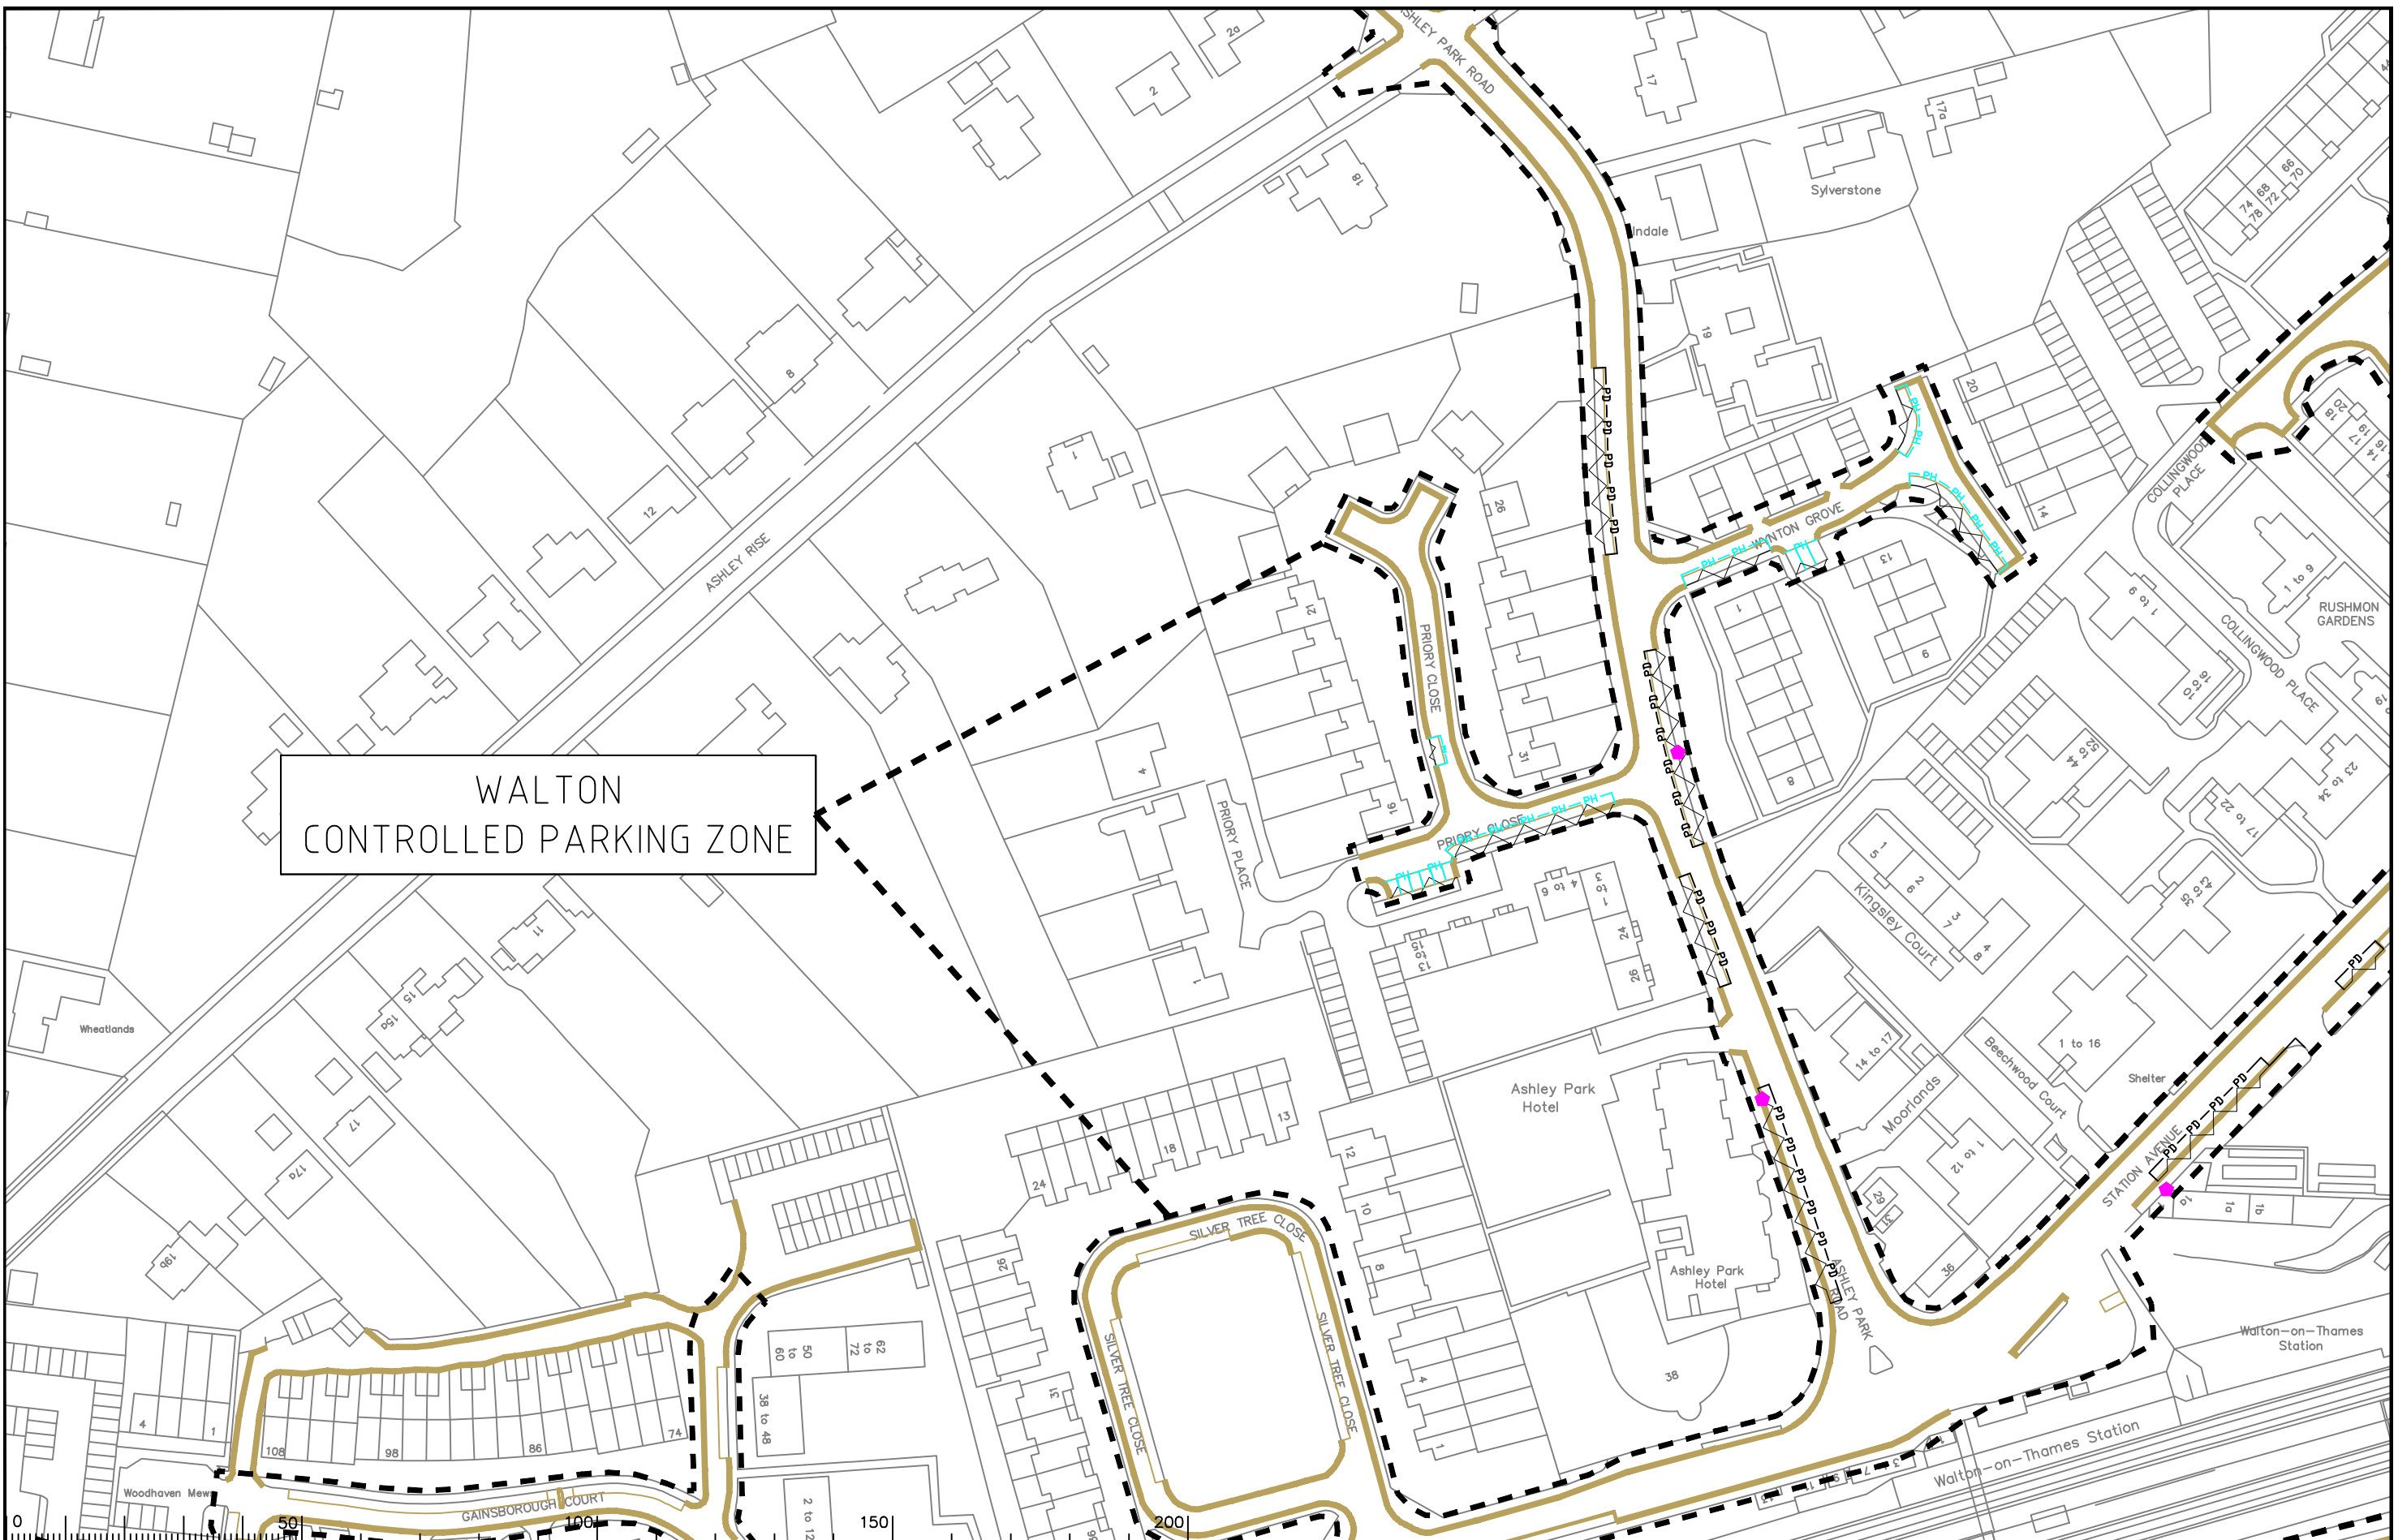

**Notes**  
 It is recommended that the bays (in blue) currently operating 'Monday-Friday 08.00-12.00 Permit Holders, 09.30-12.00 2hrs no return 1hr' are restricted to 'Monday-Friday 08.00-12.00 Permit Holders only', to remove competition from motorists trying to avoid P&D charges

Rev.	Description	Drwn	Sig.	Date	Chkd	Sig.	Date	Appr	Sig.	Date

Drawn by	Sig.	Date
CAH	CAH	12/10
Checked by	Sig.	Date
AH	AH	12/10
Approved by	Sig.	Date
DC	DC	12/10

Project  
**ELMBRIDGE DPE  
WALTON ON THAMES**

Drawing  
**PAY AND DISPLAY  
LOCATION OF PAYMENT MACHINES AND BAYS**

SHEET OF

Project No.  
**3282/ELM**

Contract Sheet No.  
**1342-PD**


Rev.  
**-**

Classification  
**FEASIBILITY**

**SURREY COUNTY COUNCIL**  
Sustainable Development  
Head of Transportation  
15, The Quadrant, Guildford, Surrey GU1 1AA




WALTON  
CONTROLLED PARKING ZONE

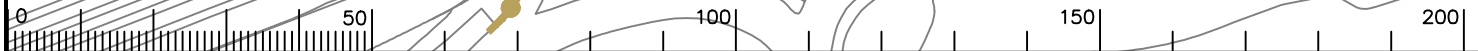

Notes

Rev.	Description	Drwn	Sig.	Date	Chkd	Sig.	Date	Appr	Sig.	Date

S:\Core\Traffic and Legal\Parking Team\ELMBRIDGE\PAY and DISPLAY\3282 1344 PD.dwg Scale 1:1250

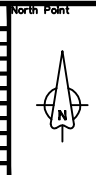

Based upon the Ordnance Survey mapping with the permission of the Controller of Her Majesty's Stationery Office © Crown copyright. Unauthorised reproduction infringes Crown copyright and may lead to prosecution or civil proceedings. Surrey County Council LA 078872 1996.

Drawn by	CAH	Sig.	CAH	Date	12/10
Checked by	AH	Sig.	AH	Date	12/10
Approved by	DC	Sig.	DC	Date	12/10


Project  
Drawing

ELMBRIDGE DPE  
WALTON ON THAMES  
  
PAY AND DISPLAY  
LOCATION OF PAYMENT MACHINES AND BAYS  
SHEET OF



Project No.	3282/ELM
Contract Sheet No.	
Drawing No.	1344-PD
Rev.	-
Classification	FEASIBILITY




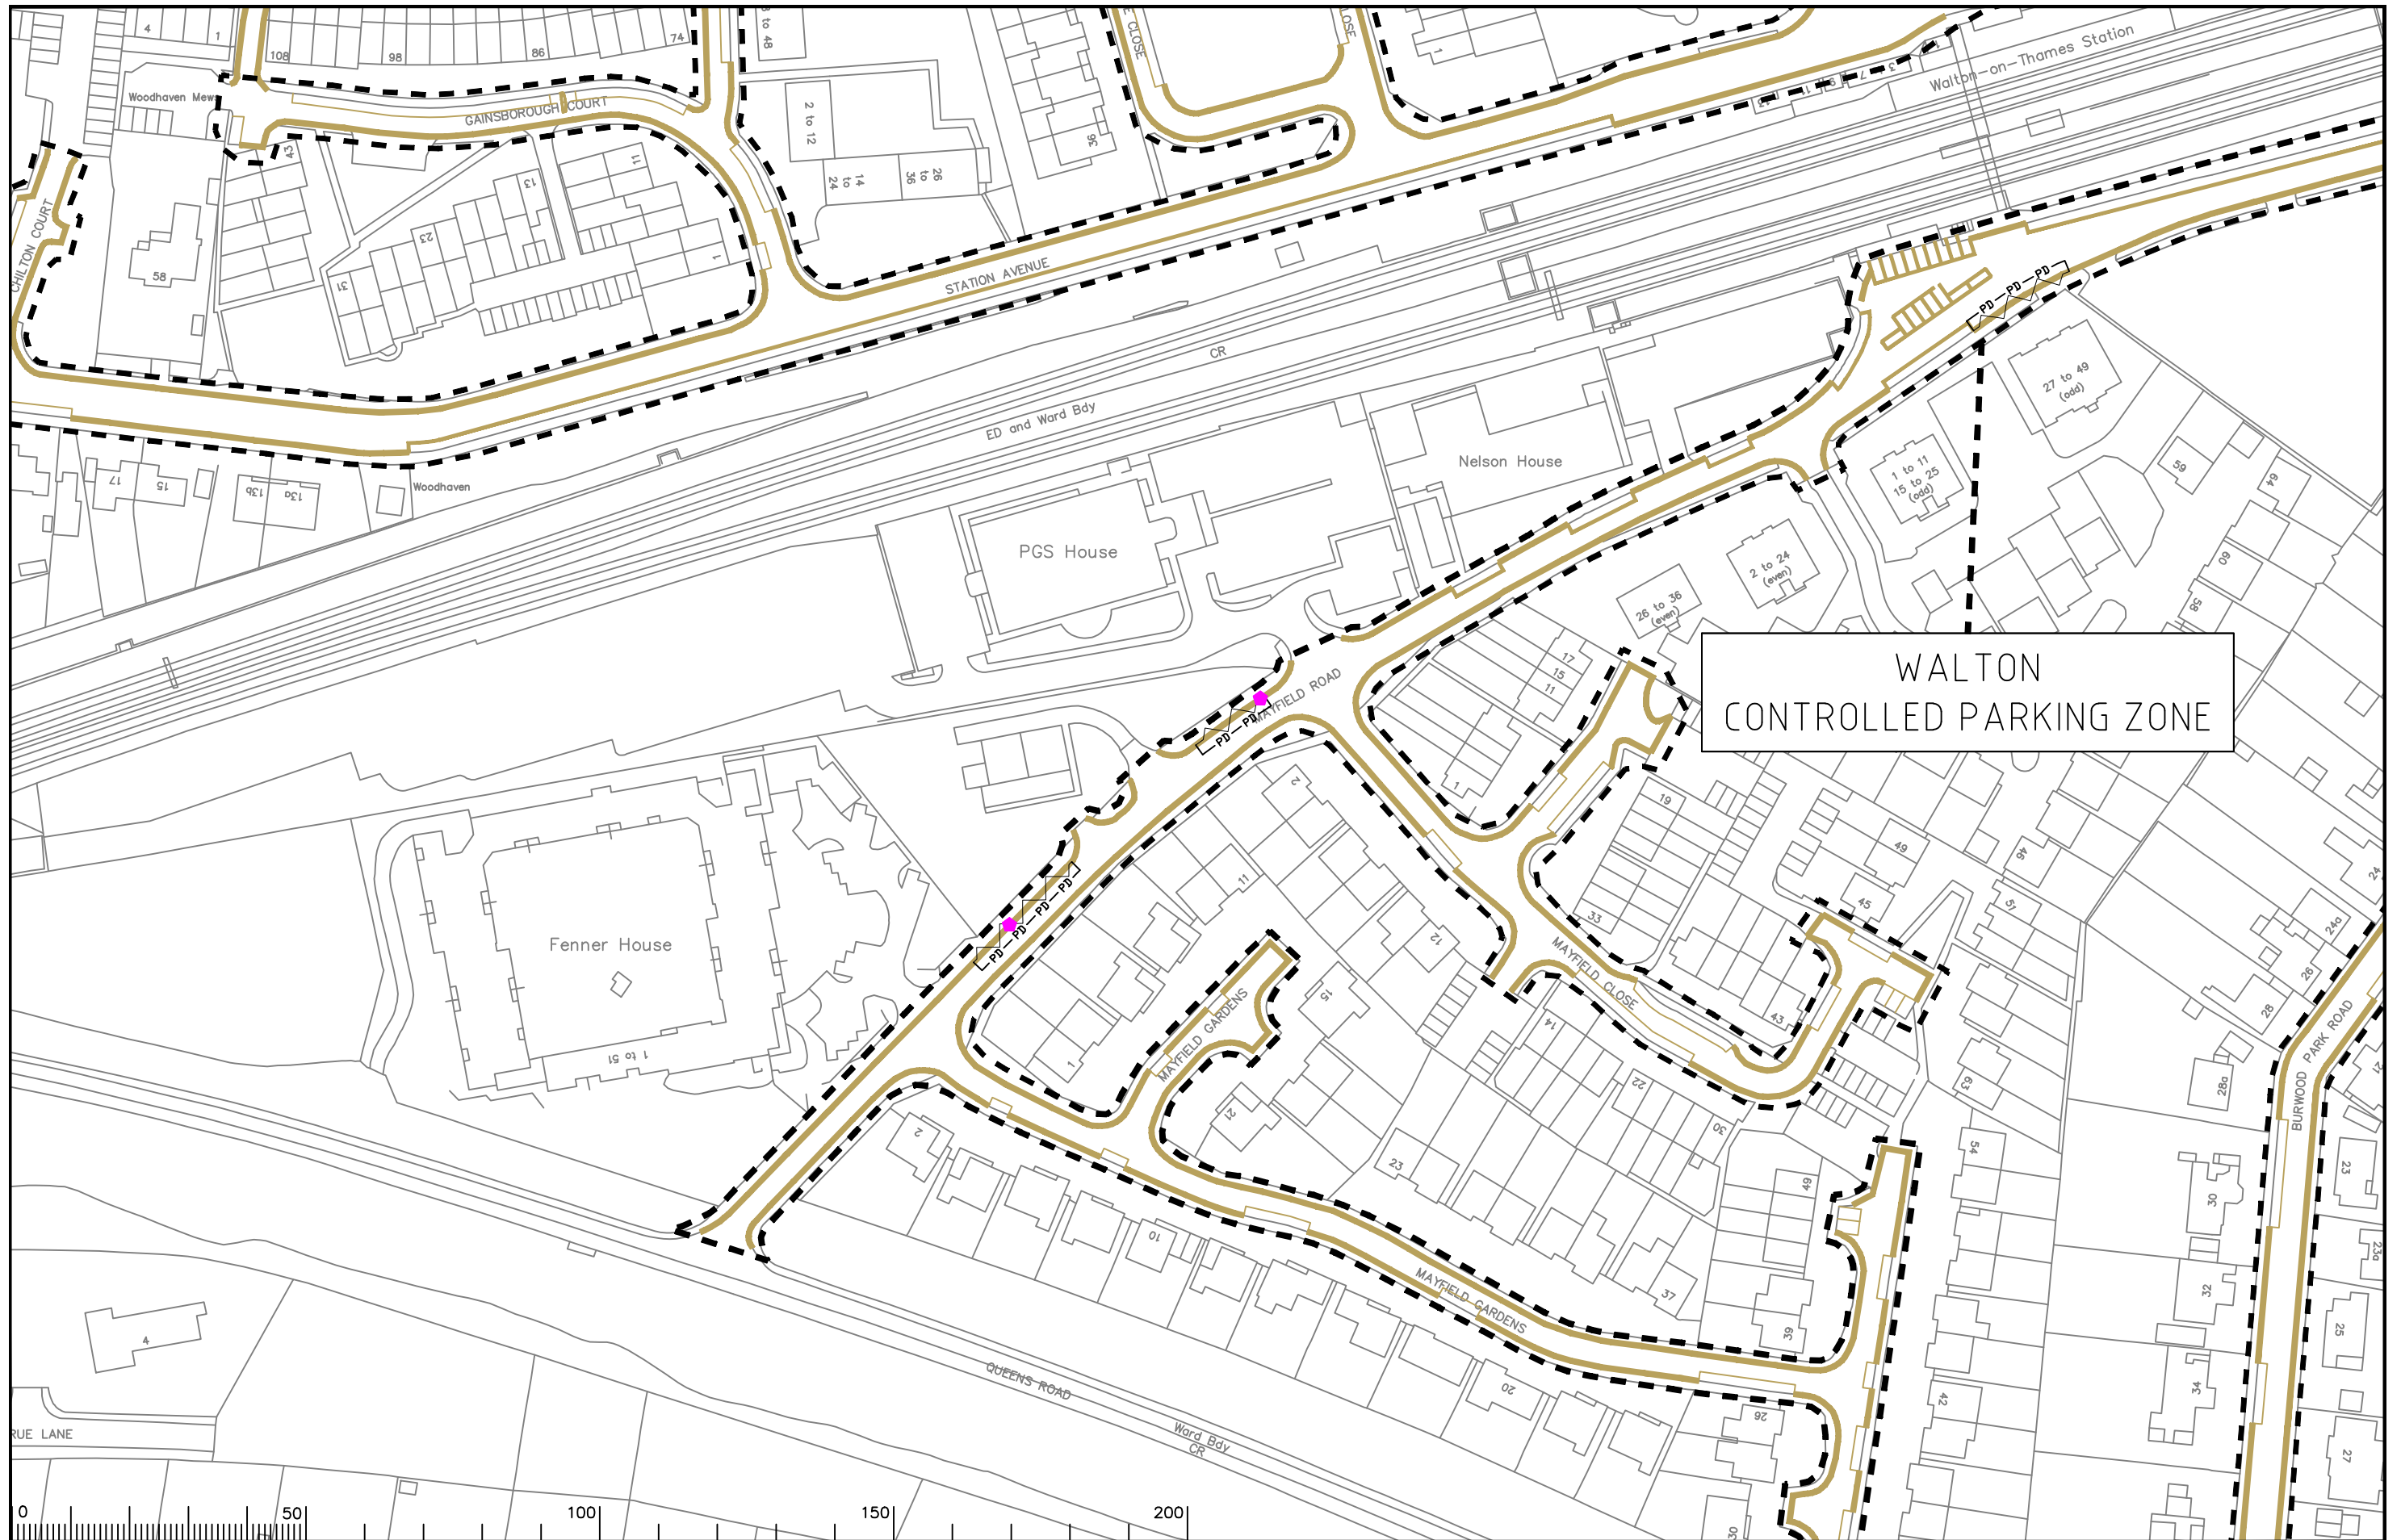

WALTON  
CONTROLLED PARKING ZONE

Notes

Rev.	Description	Drwn	Sig.	Date	Chkd	Sig.	Date	Appr	Sig.	Date

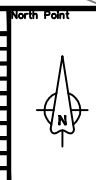

Based upon the Ordnance Survey mapping with the permission of the Controller of Her Majesty's Stationery Office © Crown copyright. Unauthorised reproduction infringes Crown copyright and may lead to prosecution or civil proceedings. Surrey County Council LA 078872 1996.

Drawn by	CAH	Sig.	CAH	Date	12/10
Checked by	AH	Sig.	AH	Date	12/10
Approved by	DC	Sig.	DC	Date	12/10

Project No. 3282/ELM	
Contract Sheet No.	
Drawing No. 1345-PD	
Rev. -	
Classification FEASIBILITY	


ELMBRIDGE DPE  
WALTON ON THAMES

PAY AND DISPLAY  
LOCATION OF PAYMENT MACHINES AND BAYS

SHEET OF

SURREY COUNTY COUNCIL  
Sustainable Development  
Head of Transportation  
15, The Guildhall, Guildford, Surrey GU1 2AA



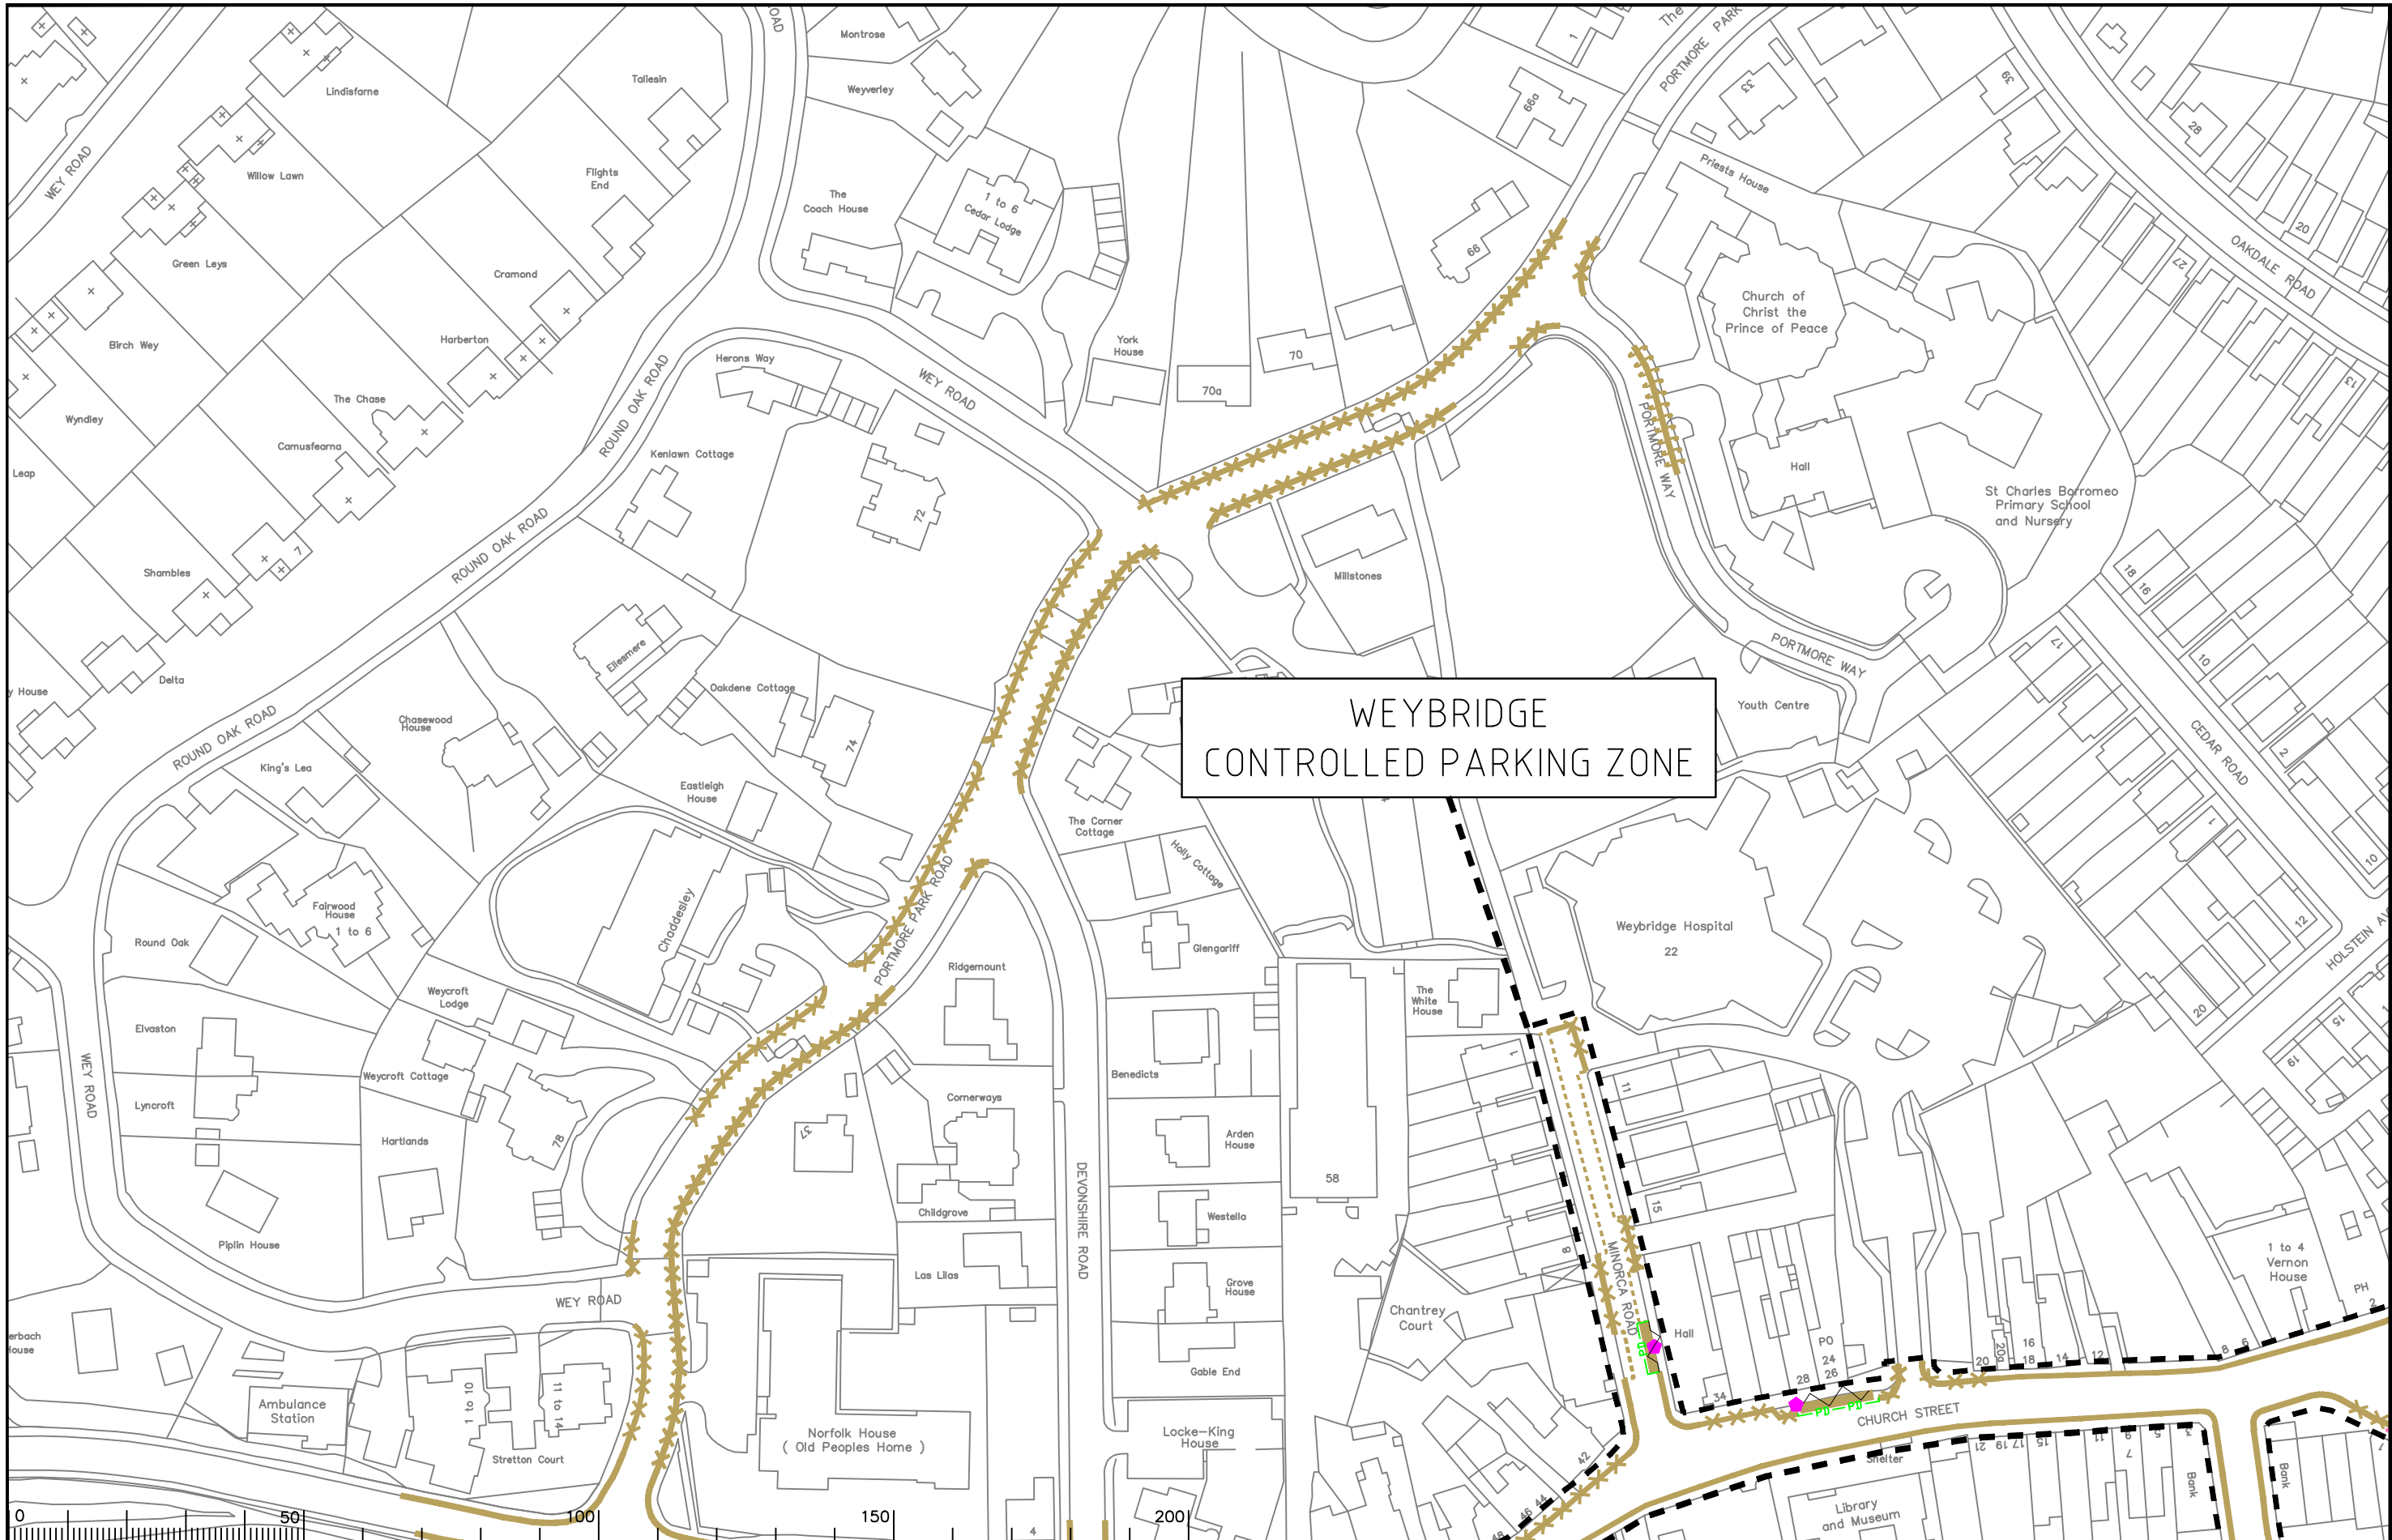

WEYBRIDGE  
CONTROLLED PARKING ZONE

Notes

Rev.	Description	Drwn	Sig.	Date	Chkd	Sig.	Date	Appr	Sig.	Date

North Point

Based upon the Ordnance Survey mapping with the permission of the Controller of Her Majesty's Stationery Office. Crown copyright. Unauthorised reproduction infringes Crown copyright and may lead to prosecution or civil proceedings. Surrey County Council LA 078872 1996.

Drawn by	CAH	Sig.	CAH	Date	12/10
Checked by	AH	Sig.	AH	Date	12/10
Approved by	DC	Sig.	DC	Date	12/10

Project  
ELMBRIDGE DPE  
WEYBRIDGE

Drawing  
PAY AND DISPLAY  
LOCATION OF PAYMENT MACHINES AND BAYS

SHEET OF

**SURREY**  
COUNTY COUNCIL  
Sustainable Development  
Head of Transportation  
15, The Guildhall, Guildford, Surrey GU1 2AA

Project No.	3282/ELM
Contract Sheet No.	
Drawing No.	1352-PD
Rev.	-
Classification	FEASIBILITY