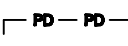

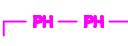

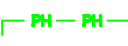



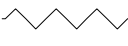

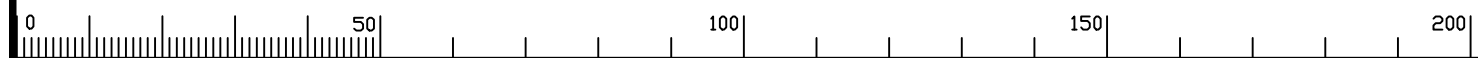


PROPOSED PAY AND DISPLAY PARKING

-  PROPOSED PAY AND DISPLAY PARKING BAYS MONDAY - FRIDAY
-  PROPOSED MONDAY - FRIDAY 8.00-12.00 PERMIT HOLDERS ONLY
-  PROPOSED PAY AND DISPLAY PARKING BAYS MONDAY - FRIDAY AND PERMIT HOLDERS
-  PROPOSED PAY AND DISPLAY PARKING BAYS MONDAY - SATURDAY
-  PROPOSED PAY AND DISPLAY PARKING BAYS MONDAY - SATURDAY AND PERMIT HOLDERS
-  PROPOSED PAY AND DISPLAY PARKING BAYS MONDAY - SUNDAY
-  PROPOSED PAY AND DISPLAY PARKING BAYS MONDAY - SUNDAY AND PERMIT HOLDERS
-  PROPOSED LOCATION OF PAY MACHINE
-  REVOCATION OF EXISTING WAITING, LOADING AND PARKING RESTRICTIONS
-  EXISTING WAITING, LOADING AND PARKING RESTRICTIONS (WITH OR WITHOUT SYMBOLS)


PROPOSED AMENDMENTS TO EXISTING WAITING, LOADING AND PARKING RESTRICTIONS

-  AT ANY TIME
-  08.00 - 18.00 MONDAY-SATURDAY
-  08.30 - 18.30 MONDAY-SATURDAY
-  09.00 - 17.00 MONDAY-SATURDAY
-  09.00 - 18.00 MONDAY-SATURDAY
-  08.00 - 18.00 MONDAY-FRIDAY
-  10.00 - 11.00 MONDAY-SATURDAY
-  08.00 - 18.00 ANY DAY PERMIT HOLDERS ONLY
-  DISABLED PARKING 3HRS NO RETURN WITHIN 1HR
-  08.00 - 09.30 and 16.30 - 18.00 MONDAY-SATURDAY NO LOADING
-  09.00 - 17.00 MONDAY-SATURDAY PERMIT HOLDERS ONLY
-  09.00 - 18.00 MONDAY - SATURDAY RESIDENT PERMIT HOLDERS ONLY



Notes

Rev.	Description	Drwn	Sig.	Date	Chkal	Sig.	Date	Appr	Sig.	Date

North Point	
Based upon the Ordnance Survey mapping with permission of the Controller of Her Majesty's Stationery Office. Crown copyright. Unauthorised reproduction infringes Crown copyright and may lead to prosecution or civil proceedings. Surrey County Council LA 07687E 2003.	Project
Drawn by CAH	Sig. CAH
Checked by originator RH	Sig. RH
Approved by DC	Sig. DC
Date 01/11	Date 01/11
Date 01/11	Date 01/11
Date 01/11	Date 01/11

ELM BRIDGE
PAY AND DISPLAY

PARKING BAY
RESTRICTIONS KEY

SURREY COUNTY COUNCIL
Head of Engineering
CAH/DC
Surrey County Council

Project No. ELM
Contract Sheet No.
Drawing No. ELM_PD
Rev.
Classification
DRAFT

SHEET OF