


# WINDMILL LANE LONG DITTON

ANNEXE 1

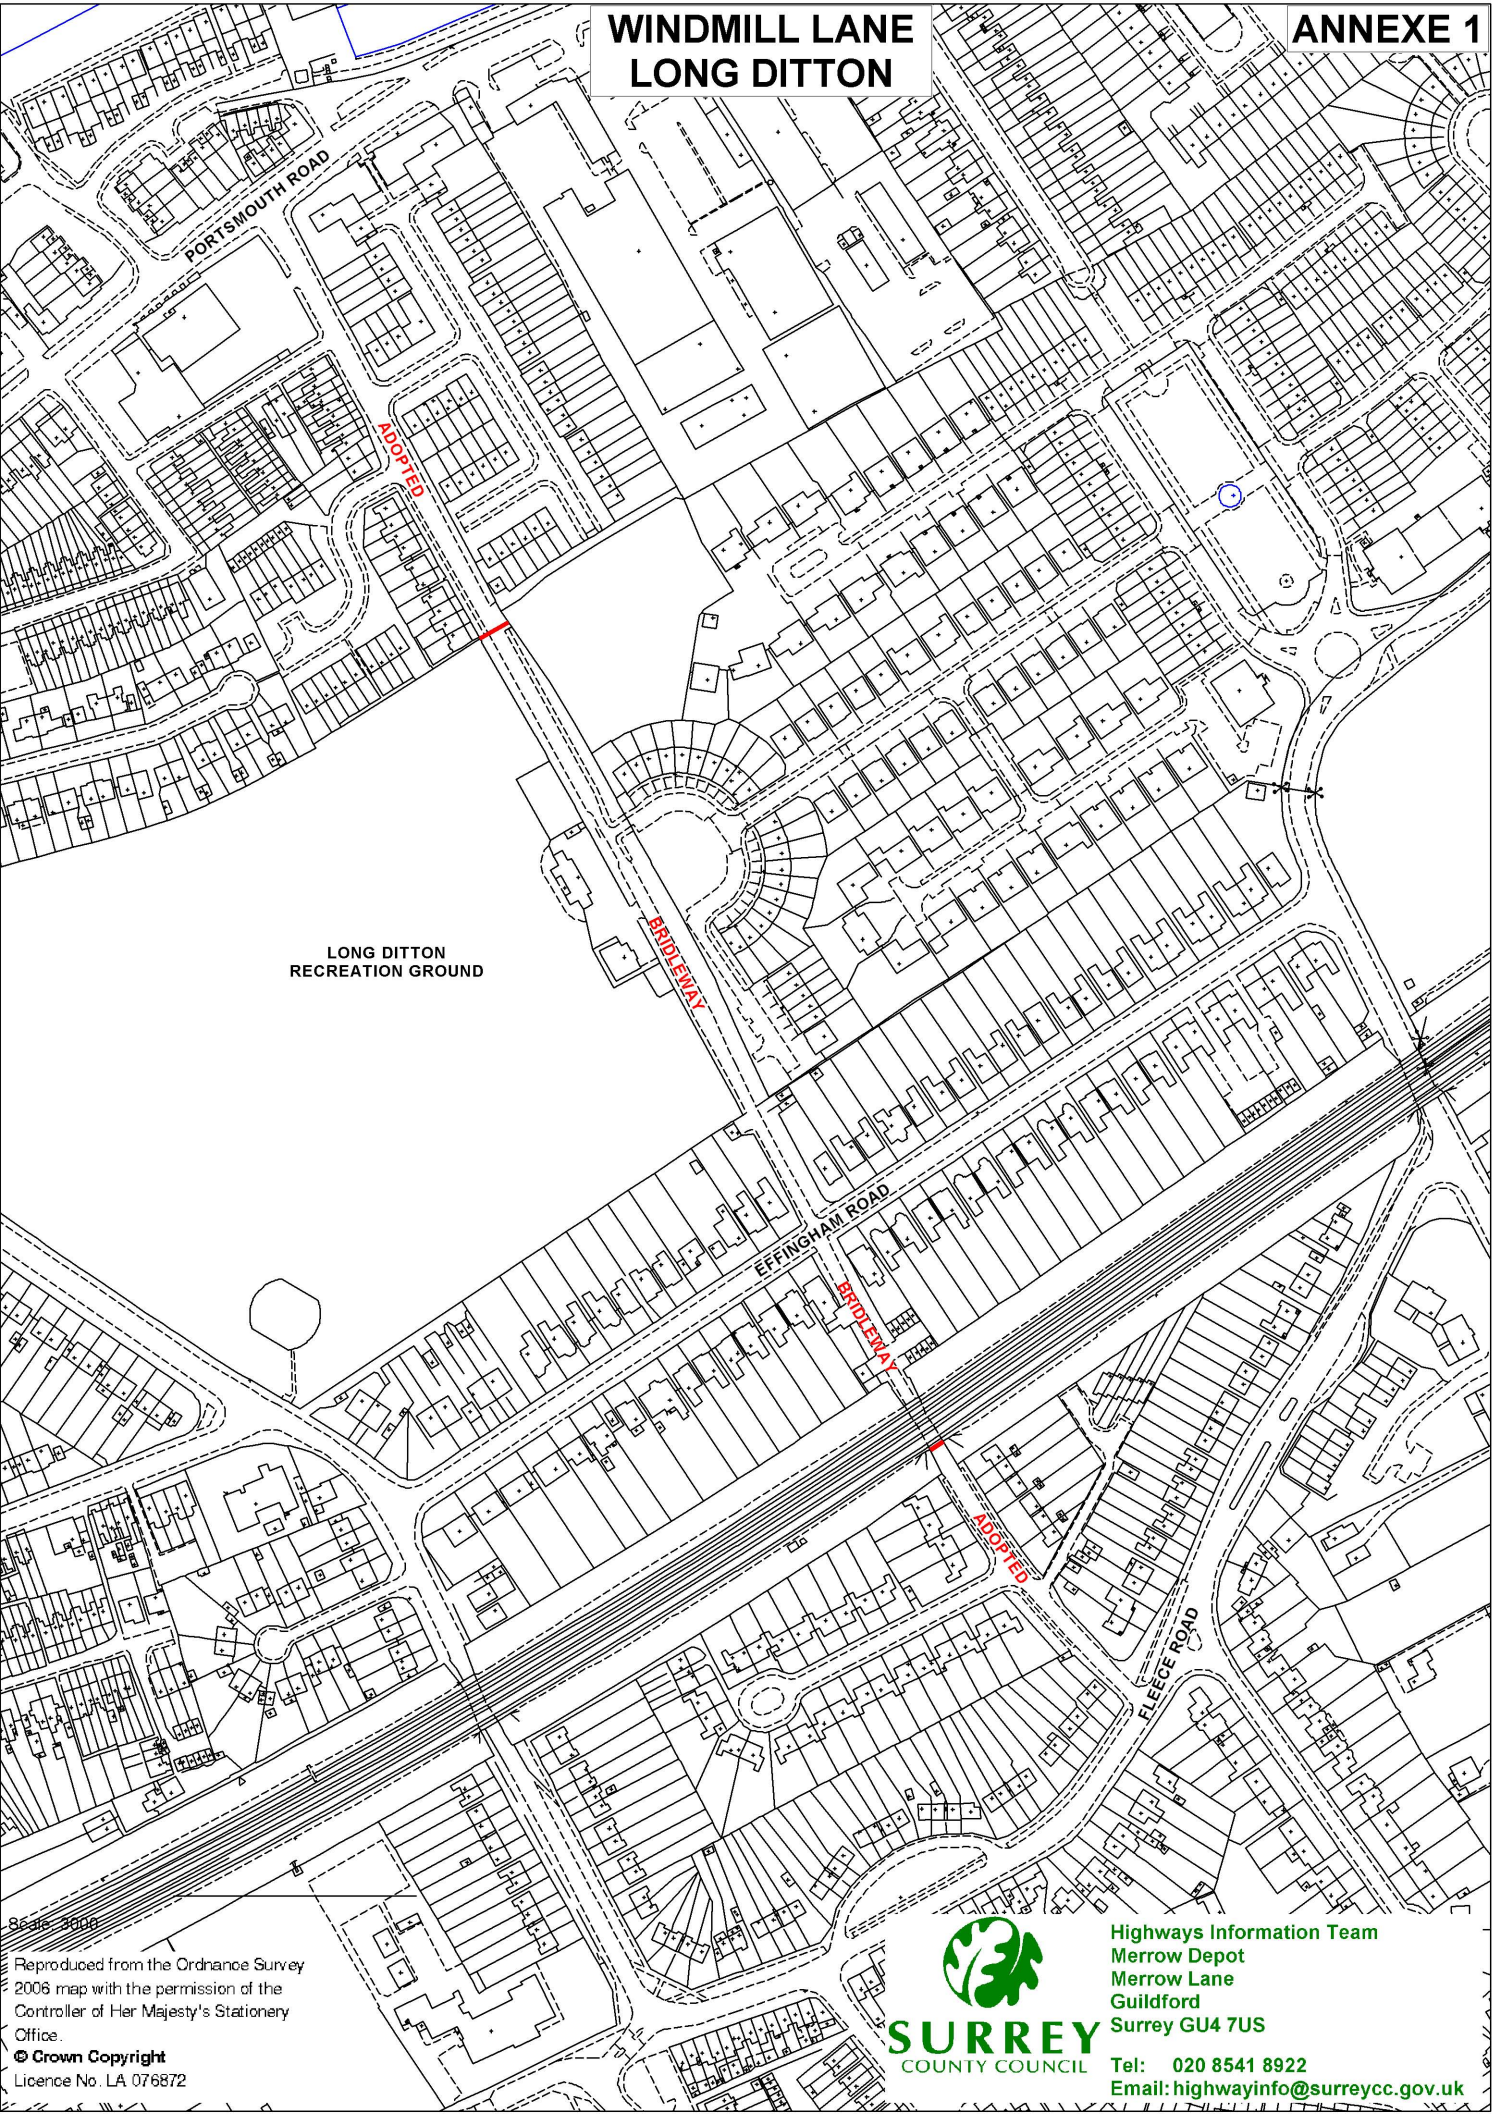

LONG DITTON  
RECREATION GROUND

Scale: 1:2500  
Reproduced from the Ordnance Survey  
2006 map with the permission of the  
Controller of Her Majesty's Stationery  
Office.  
© Crown Copyright  
Licence No. LA 076872



Highways Information Team  
Merrow Depot  
Merrow Lane  
Guildford  
Surrey GU4 7US  
Tel: 020 8541 8922  
Email: [highwayinfo@surreycc.gov.uk](mailto:highwayinfo@surreycc.gov.uk)