

CASTLE STREET
 Spaces 109
 Tariff High
 Operation Monday-Saturday
 8.00 - 20.00 2hrs n/r 1hr & PH

THE HART
 Spaces 9
 Tariff Medium
 Operation Monday-Saturday
 8.00 - 18.00 2hrs n/r 1hr & PH

LONG GARDEN WAY
 Spaces 11
 Tariff Medium
 Operation Monday-Saturday
 8.00 - 18.00 2hrs n/r 1hr & PH

WEST STREET
 Spaces 18
 Tariff Medium
 Operation Monday-Saturday
 8.00 - 18.00 2hrs n/r 1hr & PH

FALKNER ROAD
 Spaces 20
 Tariff Medium
 Operation Monday-Saturday
 8.00 - 18.00 2hrs n/r 1hr & PH

THE BURY'S
 Spaces 9
 Tariff Medium
 Operation Monday-Saturday
 8.30 - 18.30 1hr n/r 1hr

QUEEN STREET
 Spaces 7
 Tariff Medium
 Operation Monday-Saturday
 8.30 - 18.30 1hr n/r 1hr

PH Permit Holders
 n/r no return

**HASLEMERE TOWN AND STATION AREA
 PARKING SCHEME**
 Additional controls to manage commuter
 parking and allow residents permits.
 Scheme details to be available for
 consultation prior to statutory advertisement.


WEY HILL
 Spaces 24
 Tariff Free 30mins and Medium
 Operation Monday-Saturday
 8.30 - 18.30 1hr n/r 1hr

SHEPHERD'S HILL
 Spaces 5
 Tariff Free 30mins and Medium
 Operation Monday-Saturday
 8.30 - 18.30 1hr n/r 1hr

WEST STREET
 Spaces 11
 Tariff Free 30mins and Medium
 Operation Monday-Saturday
 8.30 - 18.30 1hr n/r 1hr

HIGH STREET
 Spaces 26
 Tariff Free 30mins and Medium
 Operation Monday-Saturday
 8.30 - 18.30 1hr n/r 1hr


HIGH STREET and HORSESHOE
 Spaces 40
 Tariff Free 30mins and Medium
 Operation Monday-Saturday
 8.30 - 18.30 1hr n/r 1hr

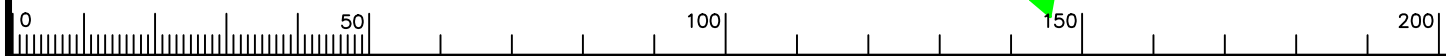

Notes

Rev.	Description	Drwn	Sig.	Date	Chkd	Sig.	Date	Appr	Sig.	Date
A	TARIFFS AMENDED	CAH	CAH	04.11	RH	RH	04.11	RH	RH	04.11

S:\Core\Traffic and Legal\Parking Team\WAVERLEY\PAY and DISPLAY\WAV PLAN PD A.dwg

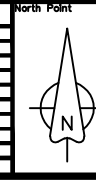

Based upon the Ordnance Survey mapping with the permission of the Controller of Her Majesty's Stationary Office © Crown copyright. Unauthorised reproduction infringes Crown copyright and may lead to prosecution or civil proceedings.
 Surrey County Council LA 078872 1998.

Drawn by	CAH	Sig.	CAH	Date	01/11
Checked by	RH	Sig.	RH	Date	01/11
Approved by	DC	Sig.	DC	Date	01/11

Project
**WAVERLEY
 PAY AND DISPLAY**
 PARKING BAY
 LOCATIONS



Project No.	WAV
Contract Sheet No.	
Drawing No.	PLAN_PD
Rev.	A
Classification	DRAFT