


Change Of Speed Limit Location A

62279A, 161195

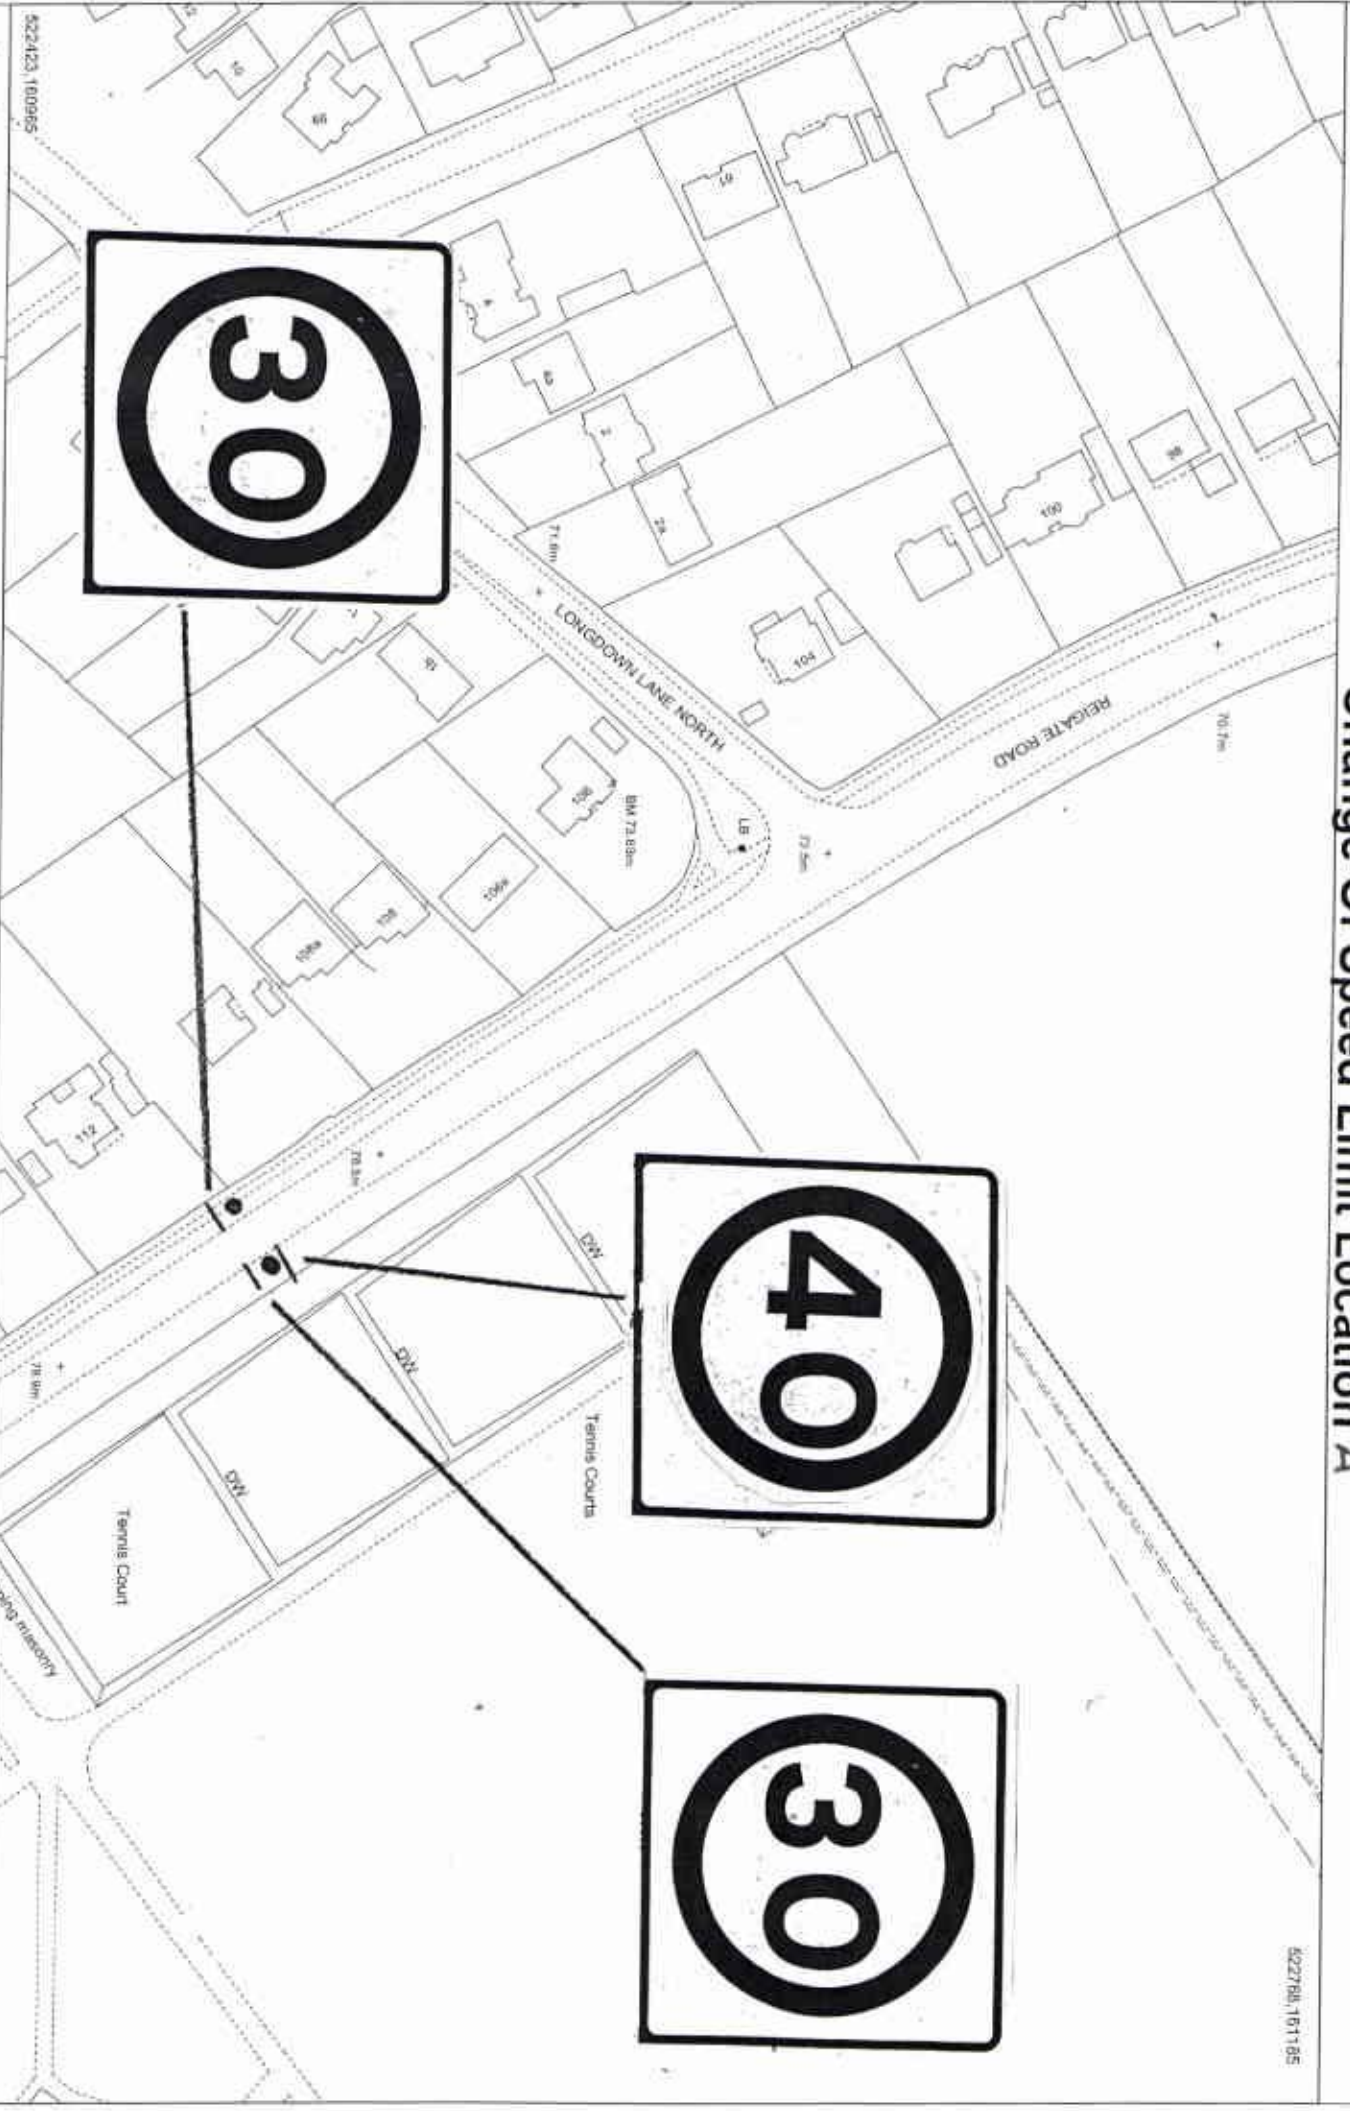

Scale 1:1250

© Crown Copyright Licence No. 10019613, Surrey County Council, 2008. Except A-Z mapping © Copyright of the Publishers Geographers A-Z Map Company Ltd.

Date: 17/02/2009