


Tattenham Corner Road, Epsom Downs - Proposed change to speed limit

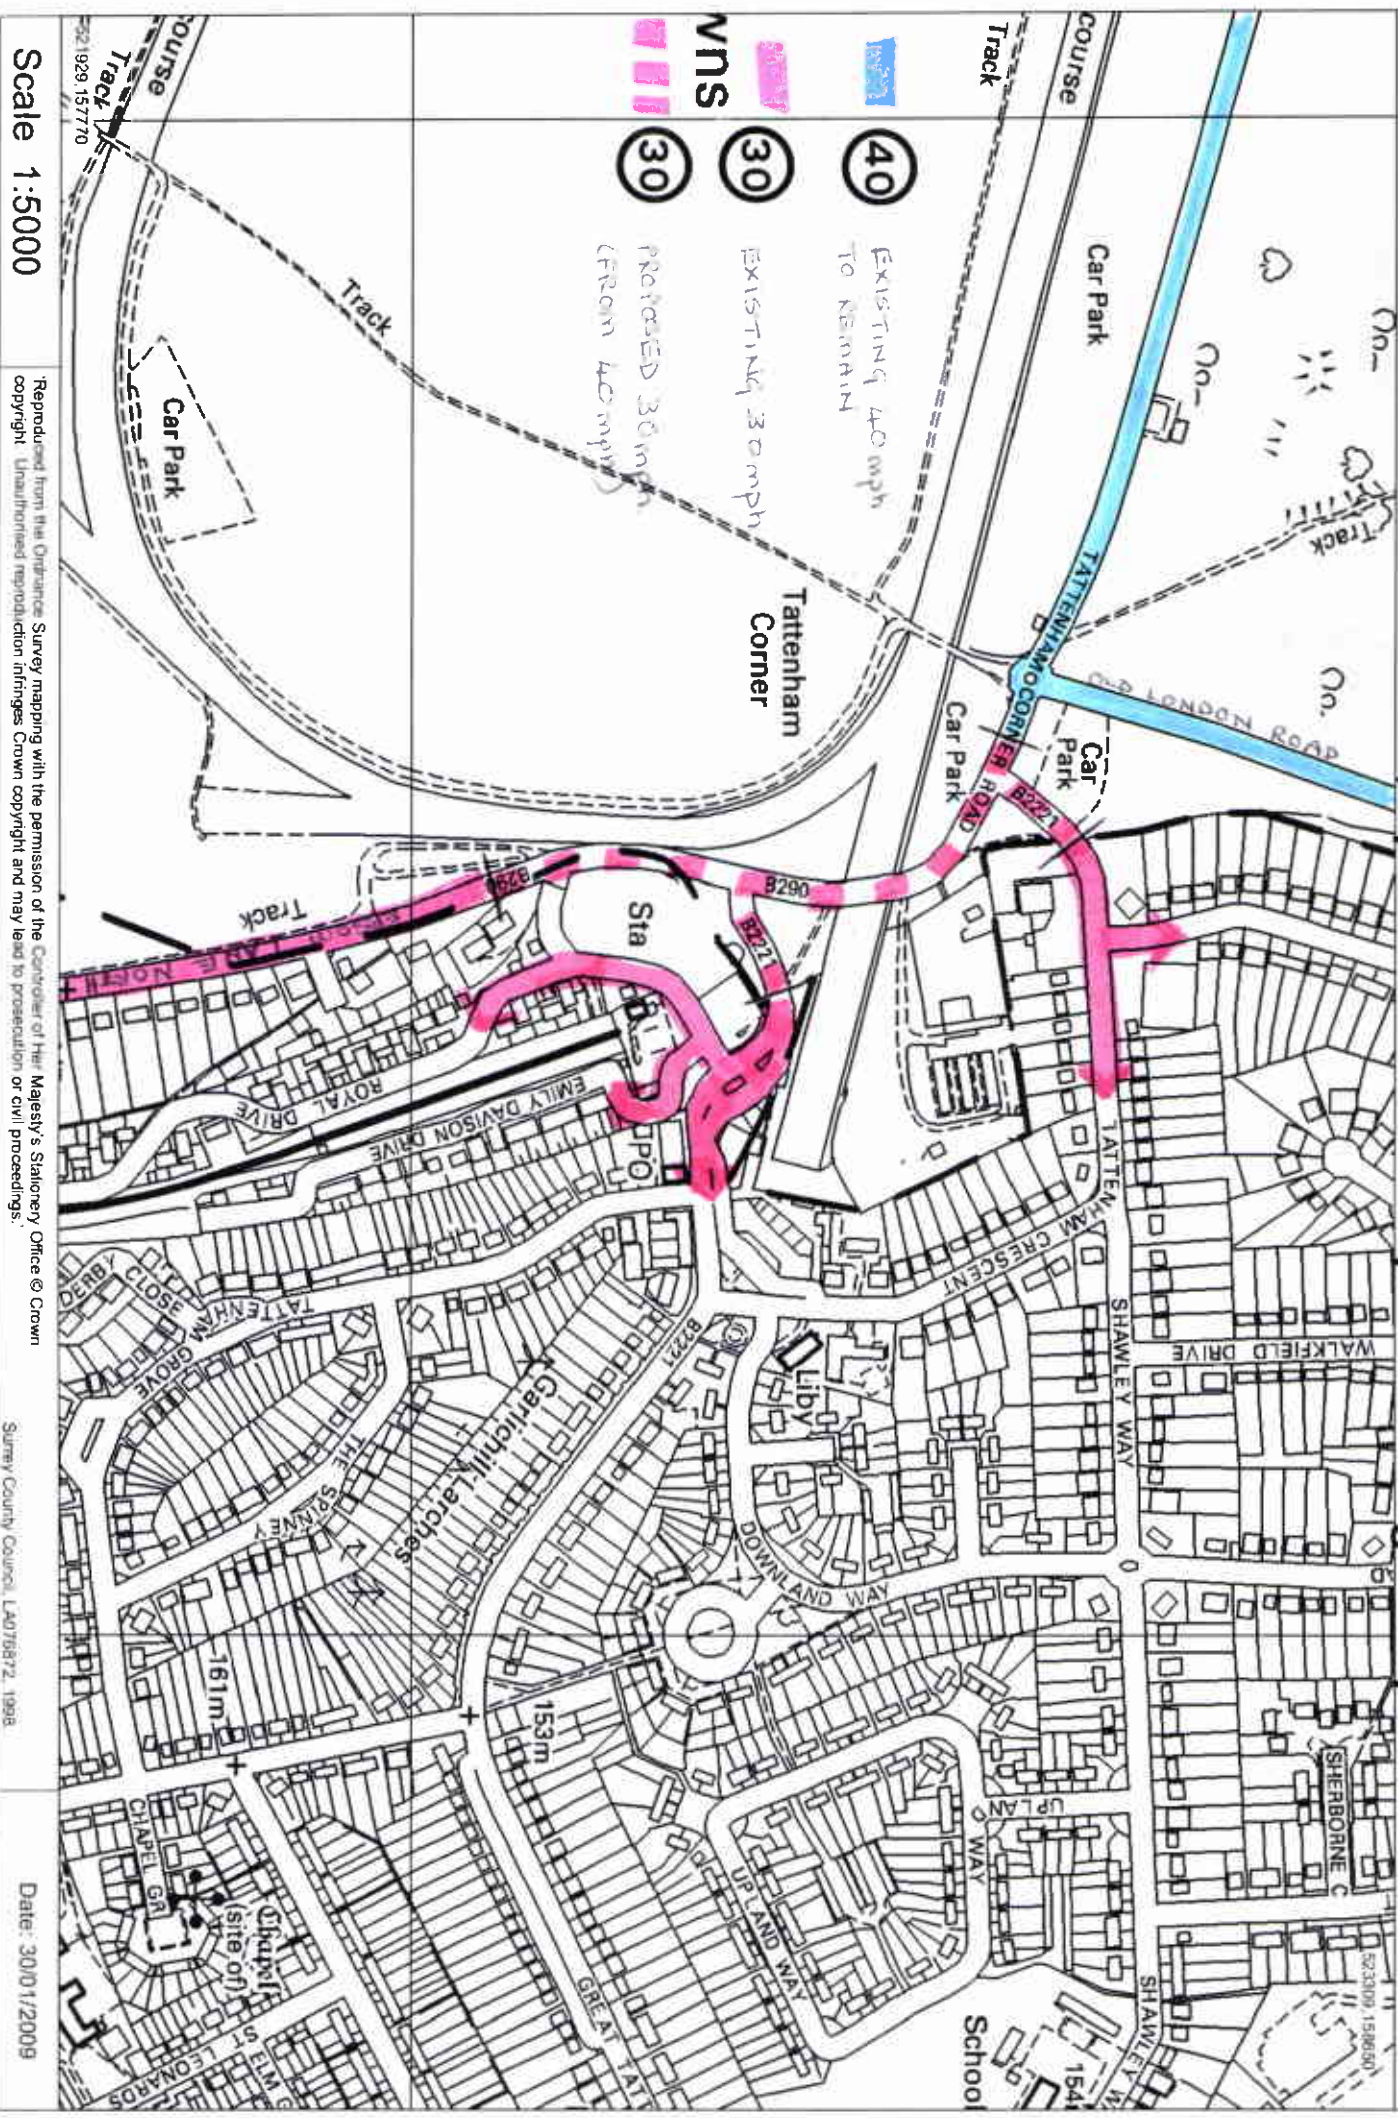

Scale 1:5000

Reproduced from the Ordnance Survey mapping with the permission of the Controller of Her Majesty's Stationery Office © Crown copyright. Unauthorised reproduction infringes Crown copyright and may lead to prosecution or civil proceedings.

Surrey County Council, LA075872, 1998

Date: 30/01/2009