


High Street, Epsom - Proposed Taxi Rank

Install new 'Taxi' plate
 Variation of Diag. 650.3
 30mm 'x' height
 'At Any Time
 except taxis
 9pm-4am'
 on existing parking
 sign post beneath
 'Loading plate'

Resite 'Loading plate to new
 post (location to be advised).
 and also install new 'Taxi plate'
 variation of Diag. 650.3, 30mm
 'x' height.
 'At Any Time
 except taxis
 9pm-4am'
 Remove wide based post.

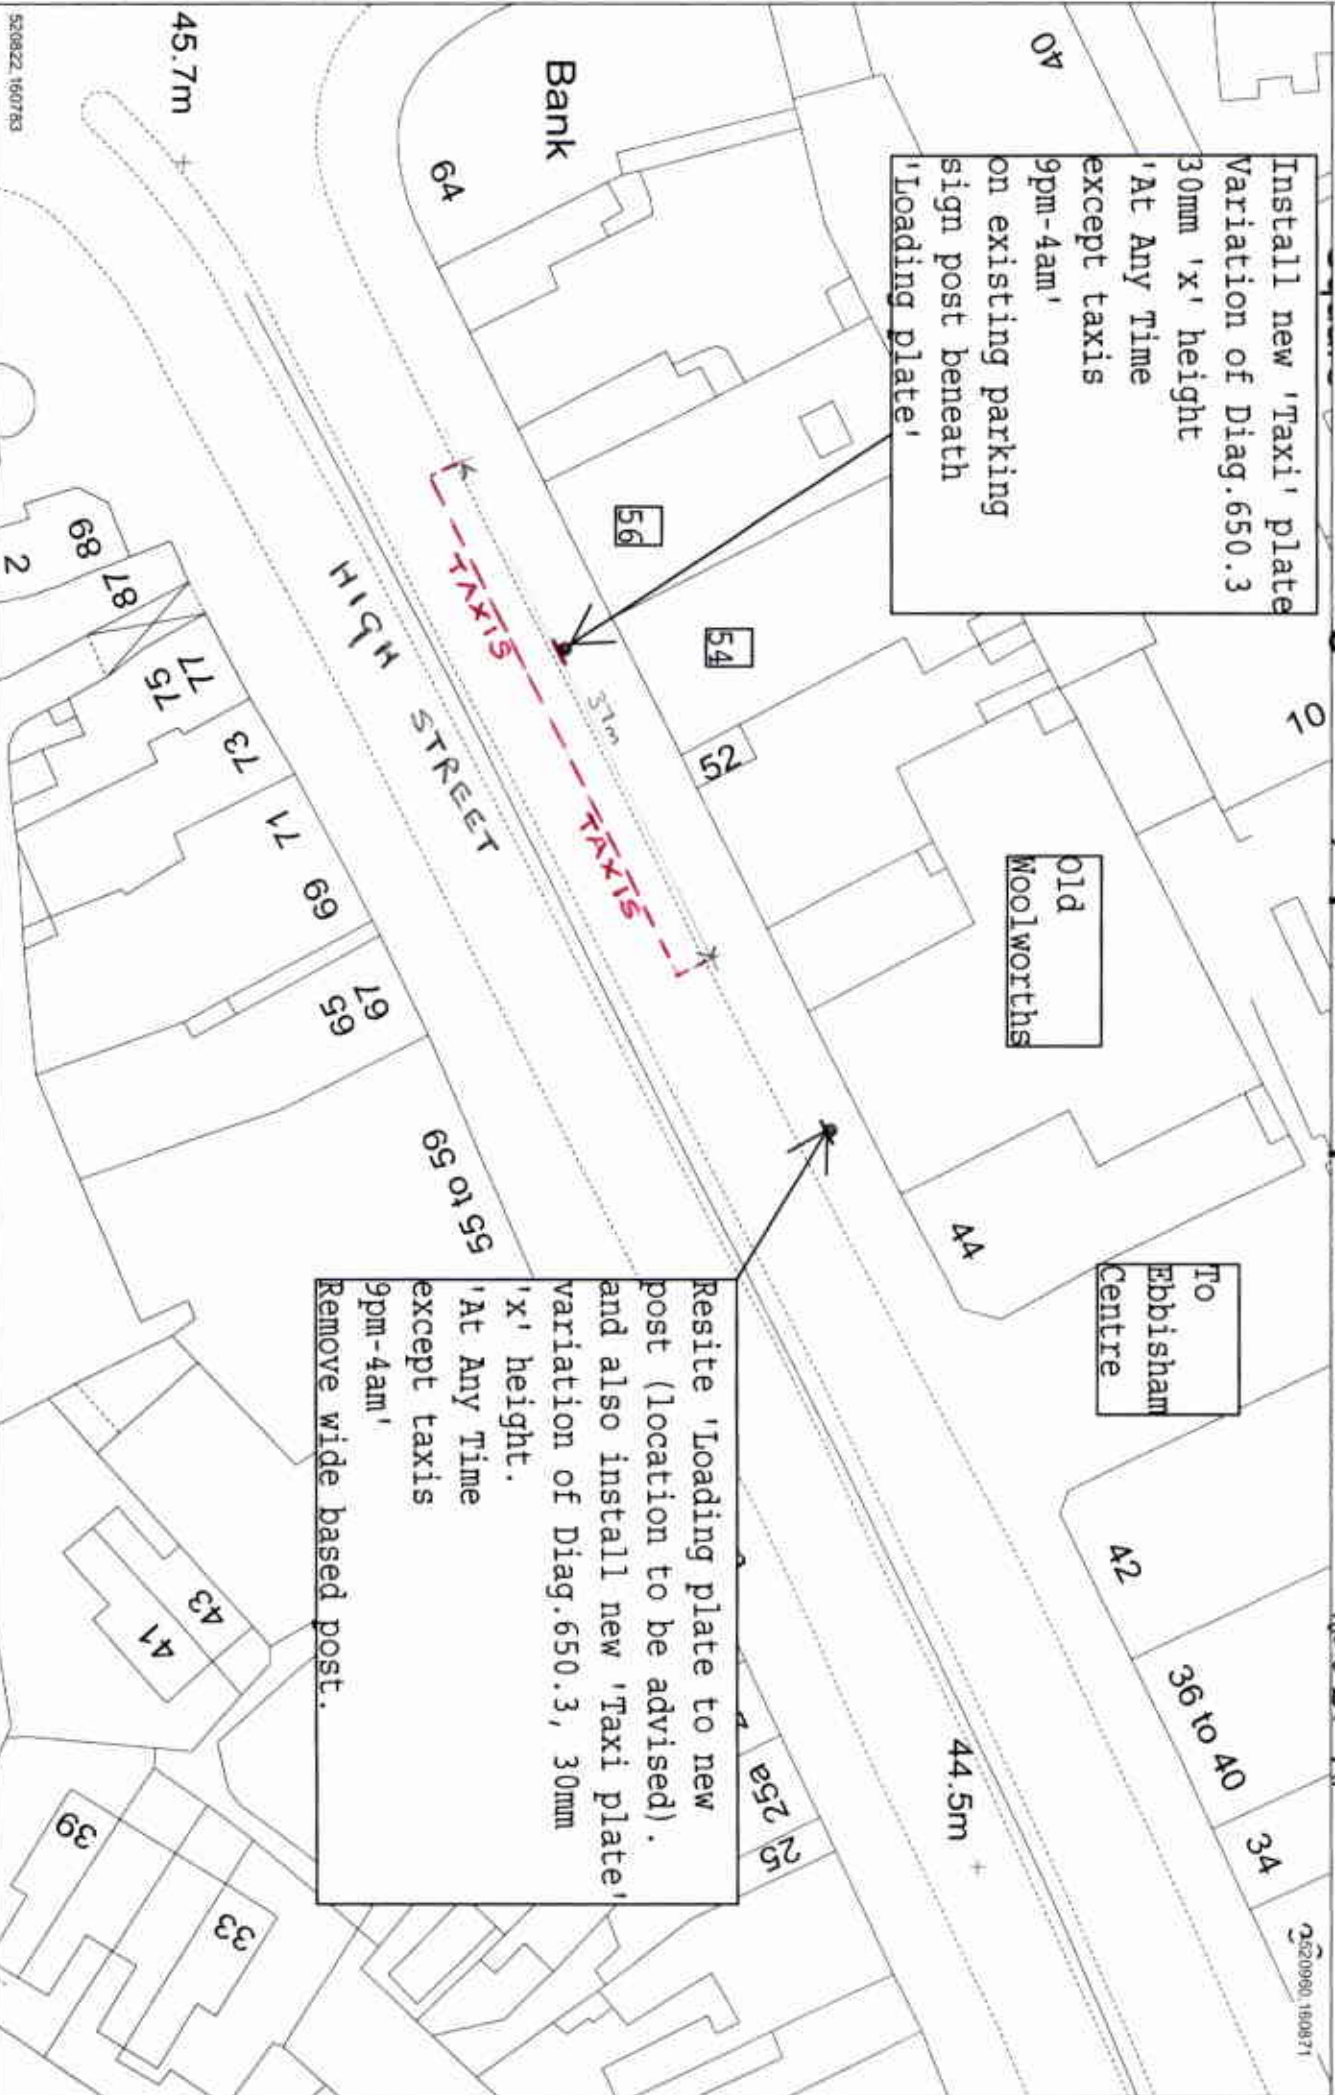

Scale 1:500

Reproduced from the Ordnance Survey mapping with the permission of the Controller of Her Majesty's Stationery Office © Crown copyright. Unauthorised reproduction infringes Crown copyright and may lead to prosecution or civil proceedings.

Surrey County Council, LA076972, 1998

Date: 06/04/2009

