



- No Waiting At Any Time
- No Waiting Mon-Sat 0600-2000
- No Waiting Mon-Sat 0630-1830
- No Waiting Mon-Fri 0830-1830
- No Waiting Mon-Sun 0830-1830
- No Waiting Mon-Sat 0830-1830
- No Waiting Mon-Fri 0830-0900 & 1430-1530
- Parking Mon-Sat 0800-1800 30mins no return 2hrs

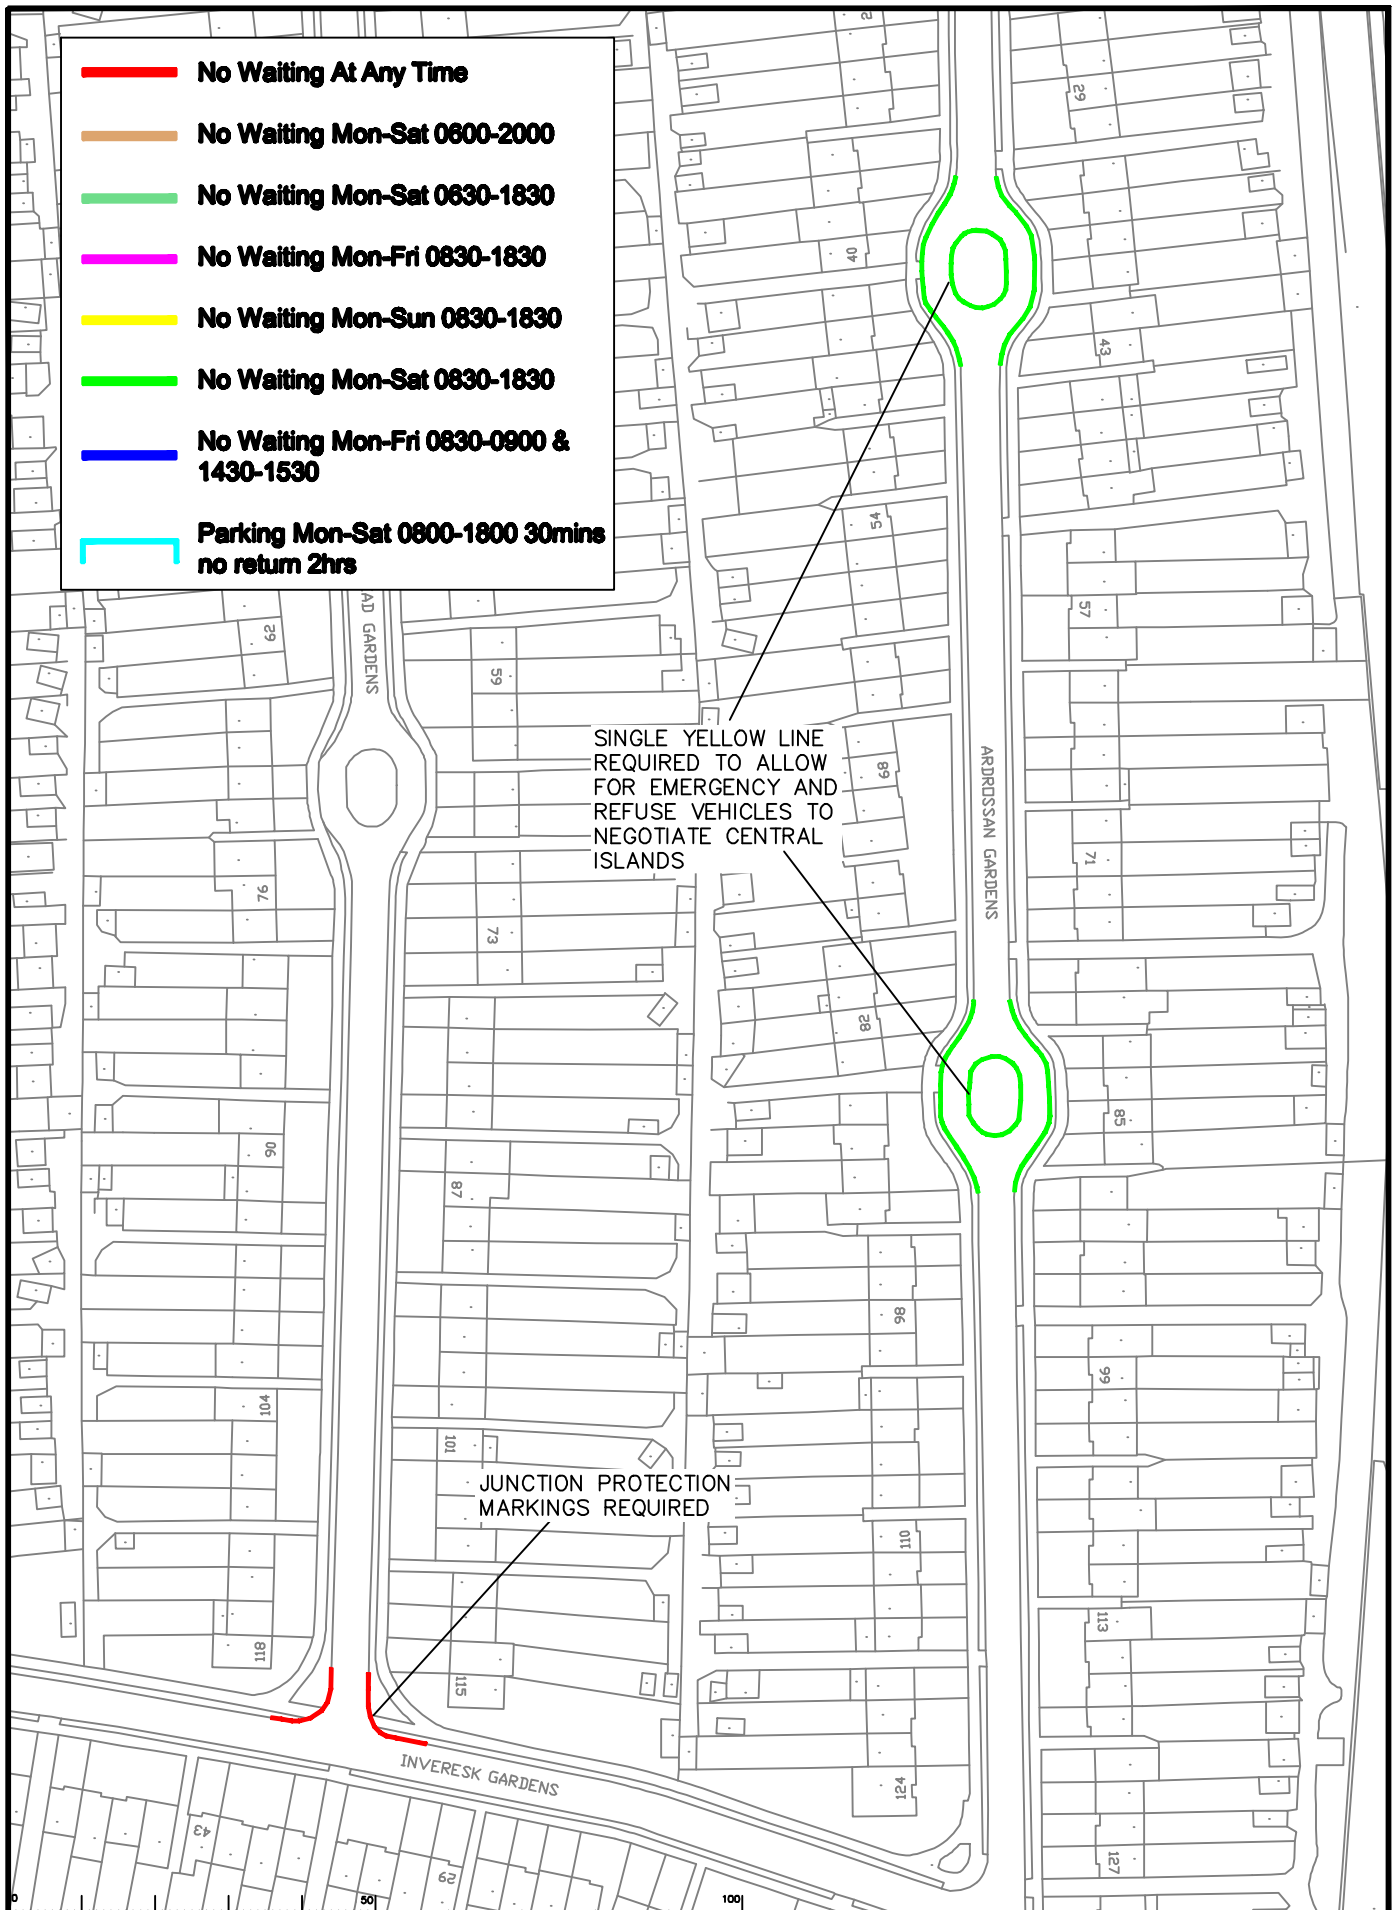

Rev.	Description	Drawn	Sig.	Date	Chkd	Sig.	Date	Appr	Sig.	Date

Drawn by	SDC	Date	28.11.09
Checked by	TPC	Date	28.11.09
Approved by	RB	Date	28.11.09

EPSOM AND EWELL
 PROPOSED PARKING RESTRICTIONS FOR PHASE 5
 LOCATION PLAN
 OF PROPOSED RESTRICTIONS


 Project No. _____
 Drawing No. 05
 Revision _____
 Classification COMM