


- **No Waiting At Any Time**
- **No Waiting Mon-Sat 0600-2000**
- **No Waiting Mon-Sat 0630-1830**
- **No Waiting Mon-Fri 0630-1830**
- **No Waiting Mon-Sun 0630-1830**
- **No Waiting Mon-Sat 0630-1830**
- **No Waiting Mon-Fri 0630-0900 & 1430-1530**
- **Parking Mon-Sat 0600-1800 30mins no return 2hrs**

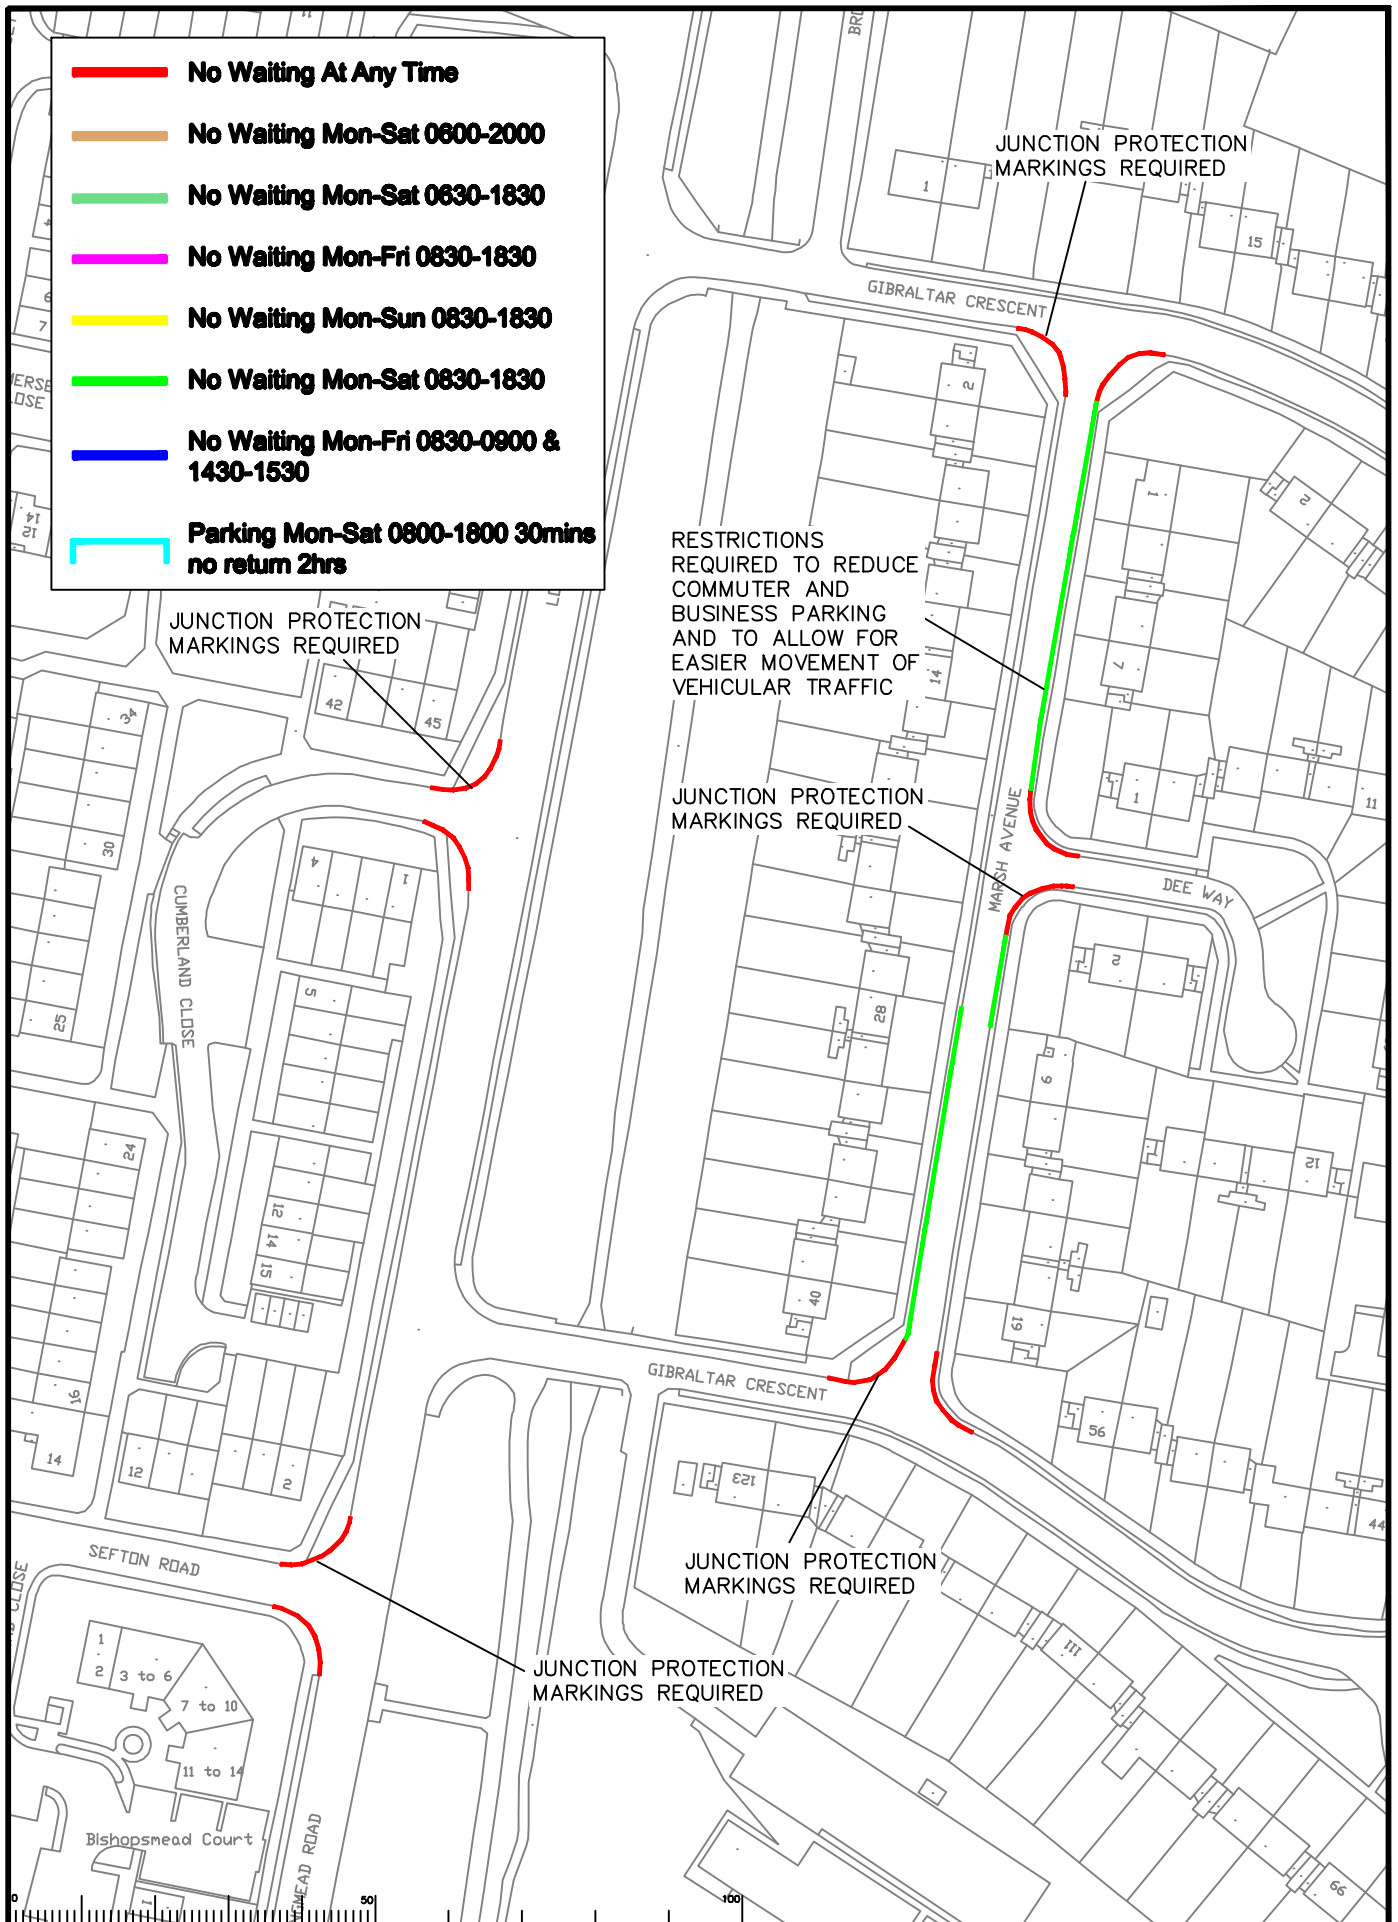


Rev.	Description	Drawn	Sig.	Date	Chkd	Sig.	Date	Appr.	Sig.	Date

Checked by	SDC	Sig.	SDC	Date	28.11.99
Checked by	TPC	Sig.	TPC	Date	28.11.99
Approved by	RB	Sig.	RB	Date	28.11.99

EPSOM AND EWELL
PROPOSED PARKING RESTRICTIONS FOR PHASE 5

LOCATION PLAN
OF PROPOSED RESTRICTIONS



SURREY
COUNTY COUNCIL

Home Office
Approved by Order

Project No. _____

Sheet No. **23**

Scale _____

Comm _____