


- No Waiting At Any Time**
- No Waiting Mon-Sat 0600-2000**
- No Waiting Mon-Sat 0630-1830**
- No Waiting Mon-Fri 0830-1830**
- No Waiting Mon-Sun 0830-1830**
- No Waiting Mon-Sat 0830-1830**
- No Waiting Mon-Fri 0830-0900 & 1430-1530**
- Parking Mon-Sat 0800-1800 30mins no return 2hrs**

CHANGE IN TIME REQUIRED TO PREVENT PARKING BY SHOPPERS 7 DAYS A WEEK

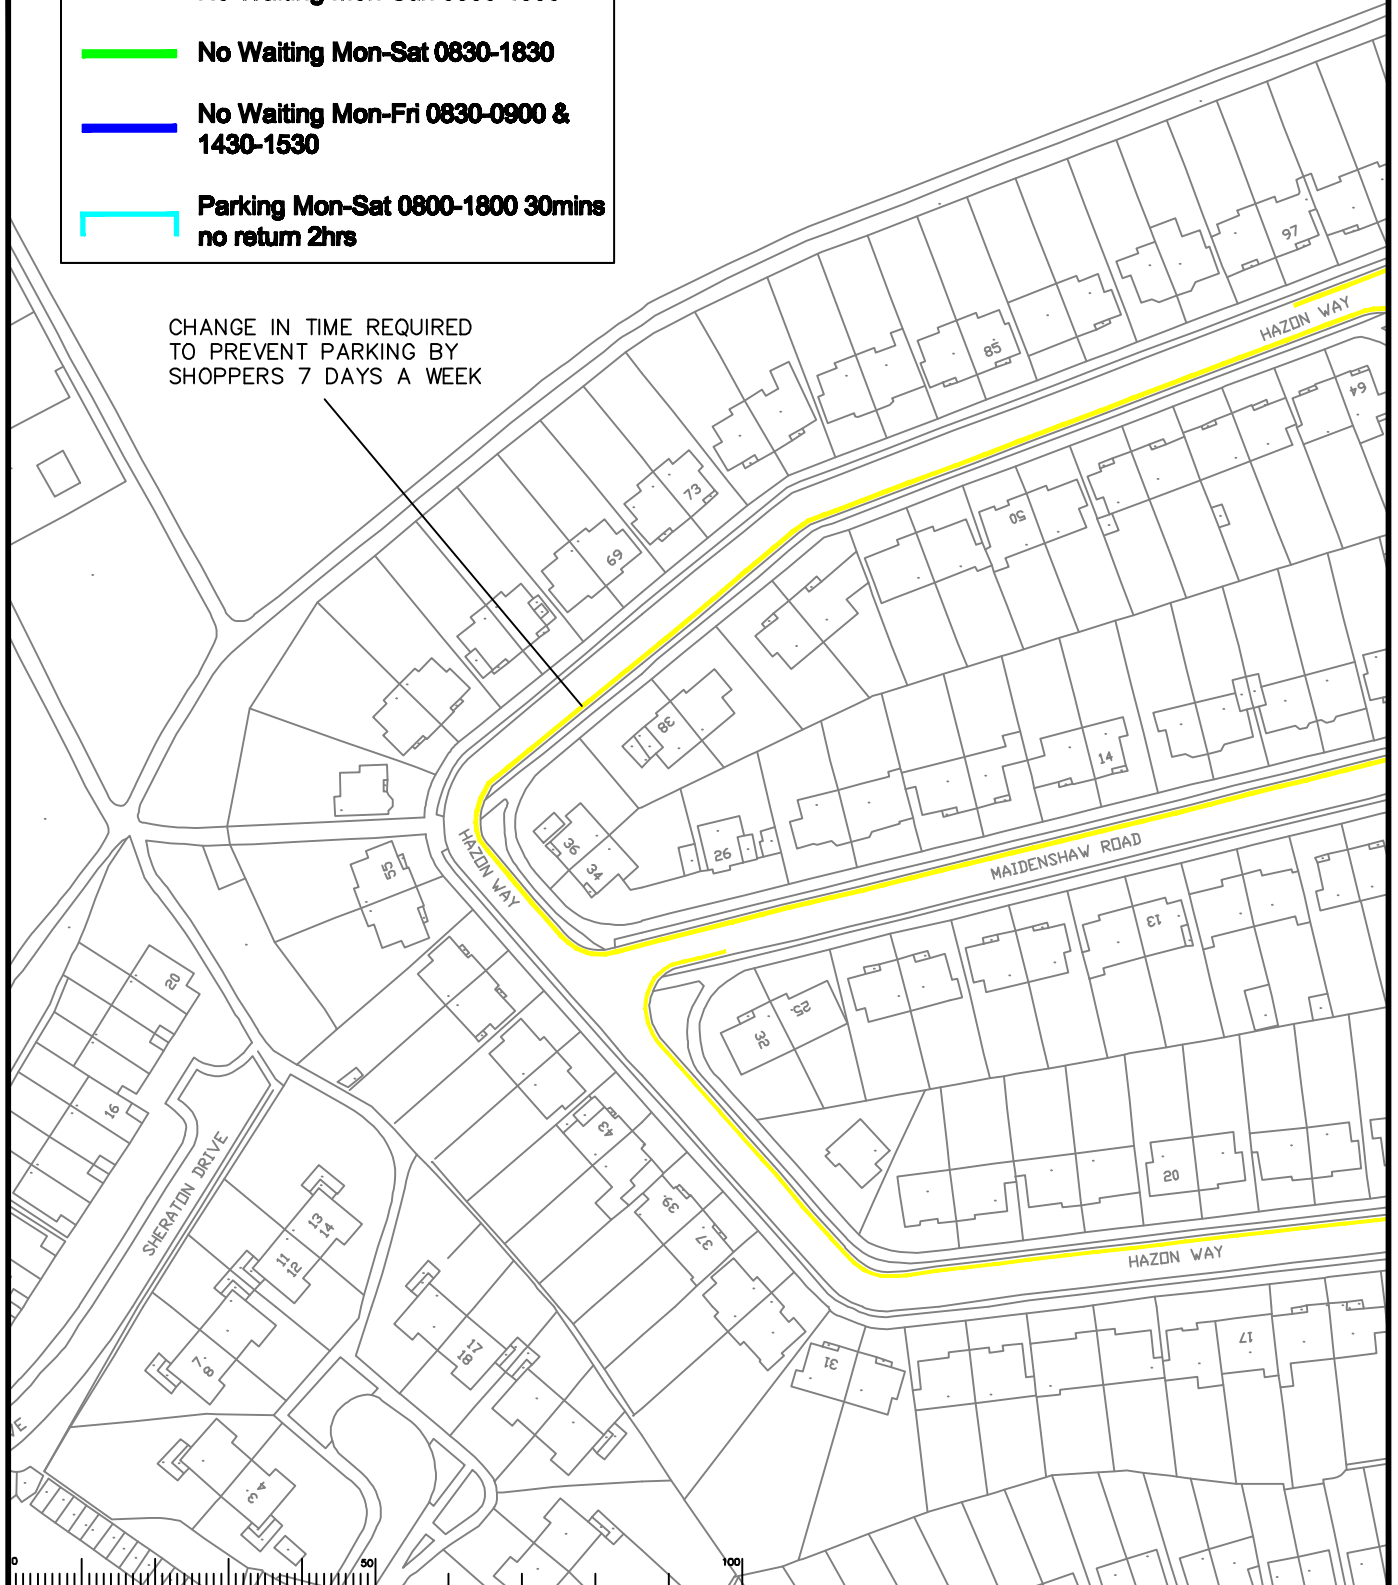


Rev.	Description	Drawn	Sig.	Date	Chkd	Sig.	Date	Appr	Sig.	Date

Checked by	SDC	Date	28.11.09
Checked by	TPC	Date	28.11.09
Approved by	RB	Date	28.11.09

EPSOM AND EWELL
PROPOSED PARKING RESTRICTIONS FOR PHASE 5

LOCATION PLAN
OF PROPOSED RESTRICTIONS

SHEET OF



SURREY
COUNTY COUNCIL

Some services
cannot be done

Project No. _____

Contract Sheet _____

Drawing No. **27**

Revision _____

Classification **COMM**