


- No Waiting At Any Time**
- No Waiting Mon-Sat 0600-2000**
- No Waiting Mon-Sat 0630-1830**
- No Waiting Mon-Fri 0630-1830**
- No Waiting Mon-Sun 0630-1830**
- No Waiting Mon-Sat 0830-1830**
- No Waiting Mon-Fri 0830-0900 & 1430-1530**
- Parking Mon-Sat 0600-1800 30mins no return 2hrs**

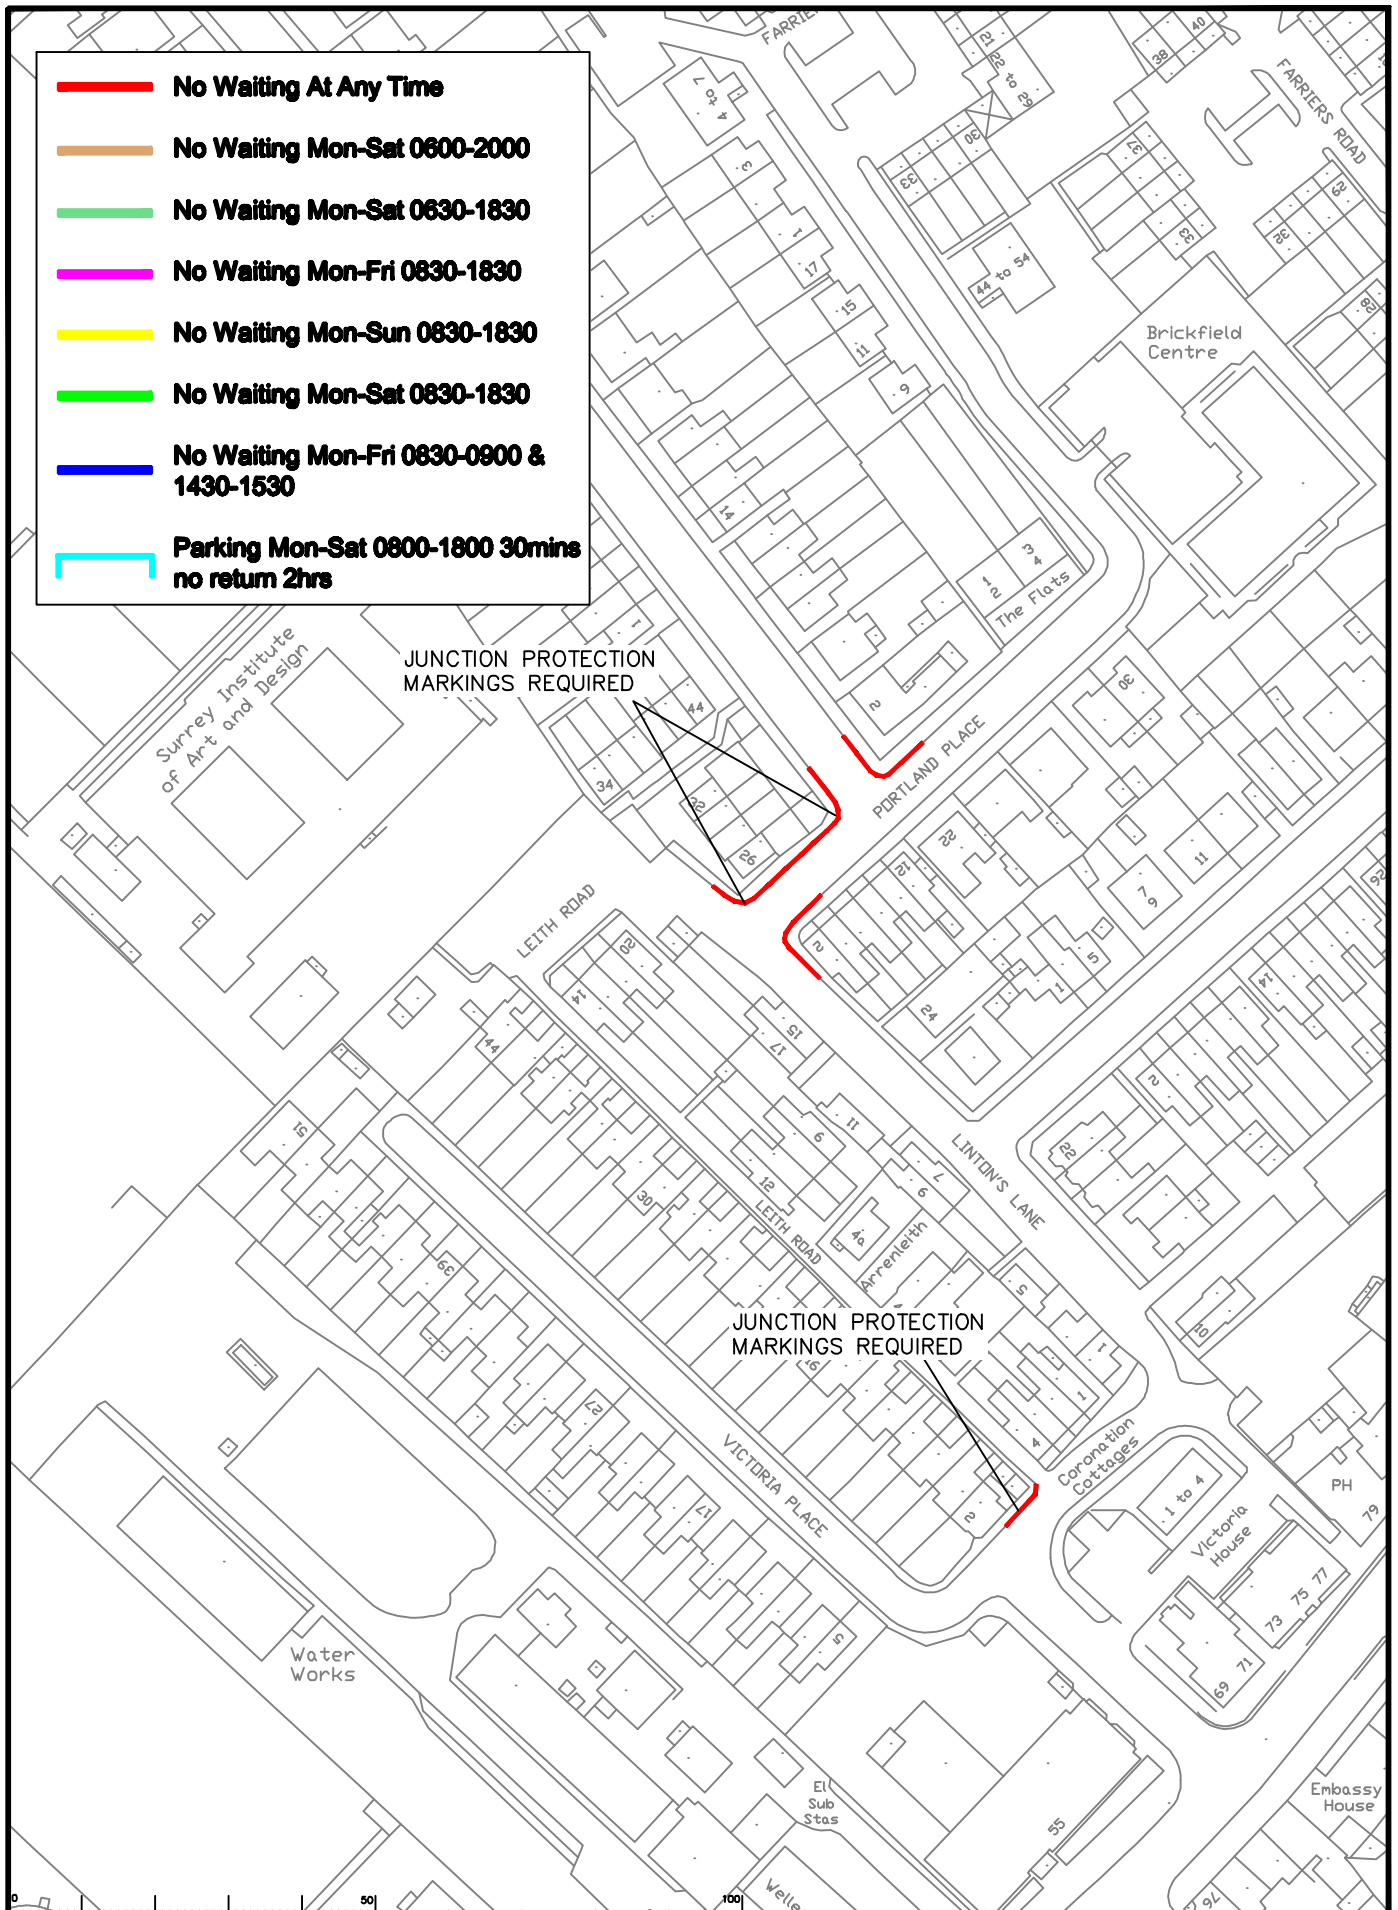

<table border="1" style="width: 100%; border-collapse: collapse;"> <thead> <tr> <th>Rev.</th> <th>Description</th> <th>Drawn</th> <th>Sig.</th> <th>Date</th> <th>Chkd</th> <th>Sig.</th> <th>Date</th> <th>Appr</th> <th>Sig.</th> <th>Date</th> </tr> </thead> <tbody> <tr><td> </td><td> </td><td> </td><td> </td><td> </td><td> </td><td> </td><td> </td><td> </td><td> </td><td> </td></tr> <tr><td> </td><td> </td><td> </td><td> </td><td> </td><td> </td><td> </td><td> </td><td> </td><td> </td><td> </td></tr> <tr><td> </td><td> </td><td> </td><td> </td><td> </td><td> </td><td> </td><td> </td><td> </td><td> </td><td> </td></tr> <tr><td> </td><td> </td><td> </td><td> </td><td> </td><td> </td><td> </td><td> </td><td> </td><td> </td><td> </td></tr> </tbody> </table>	Rev.	Description	Drawn	Sig.	Date	Chkd	Sig.	Date	Appr	Sig.	Date	<p style="font-size: small;">I warrant that the information herein appearing with the permission of the Director of the Agency/its Executive Officer is true and correct. Unauthorised reproduction without the Agency's consent is prohibited. Surrey County Council LA 000278 1999.</p> <table border="1" style="width: 100%; border-collapse: collapse;"> <tr> <td>Drawn by</td> <td>SDC</td> <td>Sig.</td> <td>SDC</td> <td>Date</td> <td>28.11.09</td> </tr> <tr> <td>Checked by</td> <td>TPC</td> <td>Sig.</td> <td>TPC</td> <td>Date</td> <td>28.11.09</td> </tr> <tr> <td>Approved by</td> <td>RB</td> <td>Sig.</td> <td>RB</td> <td>Date</td> <td>28.11.09</td> </tr> </table>	Drawn by	SDC	Sig.	SDC	Date	28.11.09	Checked by	TPC	Sig.	TPC	Date	28.11.09	Approved by	RB	Sig.	RB	Date	28.11.09	<p><b>EPSOM AND EWELL</b>  <b>PROPOSED PARKING RESTRICTIONS FOR PHASE 5</b></p> <p><b>LOCATION PLAN</b>  <b>OF PROPOSED RESTRICTIONS</b></p> <p style="font-size: x-small;">SHEET OF</p>	<p><b>SURREY</b>  <b>COUNTY COUNCIL</b>  <small>Some services    provided by other</small></p>	<p style="font-size: x-small;">Project No.</p> <p style="font-size: x-small;">Drawing No.</p> <p style="font-size: x-small;">Sheet</p> <p style="font-size: x-small;">29</p> <p style="font-size: x-small;">Rev.</p> <p style="font-size: x-small;">-</p> <p style="font-size: x-small;">Classification</p> <p style="font-size: x-small;">COMM</p>
Rev.	Description	Drawn	Sig.	Date	Chkd	Sig.	Date	Appr	Sig.	Date	
Drawn by	SDC	Sig.	SDC	Date	28.11.09	
Checked by	TPC	Sig.	TPC	Date	28.11.09	
Approved by	RB	Sig.	RB	Date	28.11.09	