


- **No Waiting At Any Time**
- **No Waiting Mon-Sat 0600-2000**
- **No Waiting Mon-Sat 0630-1830**
- **No Waiting Mon-Fri 0630-1830**
- **No Waiting Mon-Sun 0630-1830**
- **No Waiting Mon-Sat 0630-1830**
- **No Waiting Mon-Fri 0630-0900 & 1430-1530**
- **Parking Mon-Sat 0600-1800 30mins no return 2hrs**

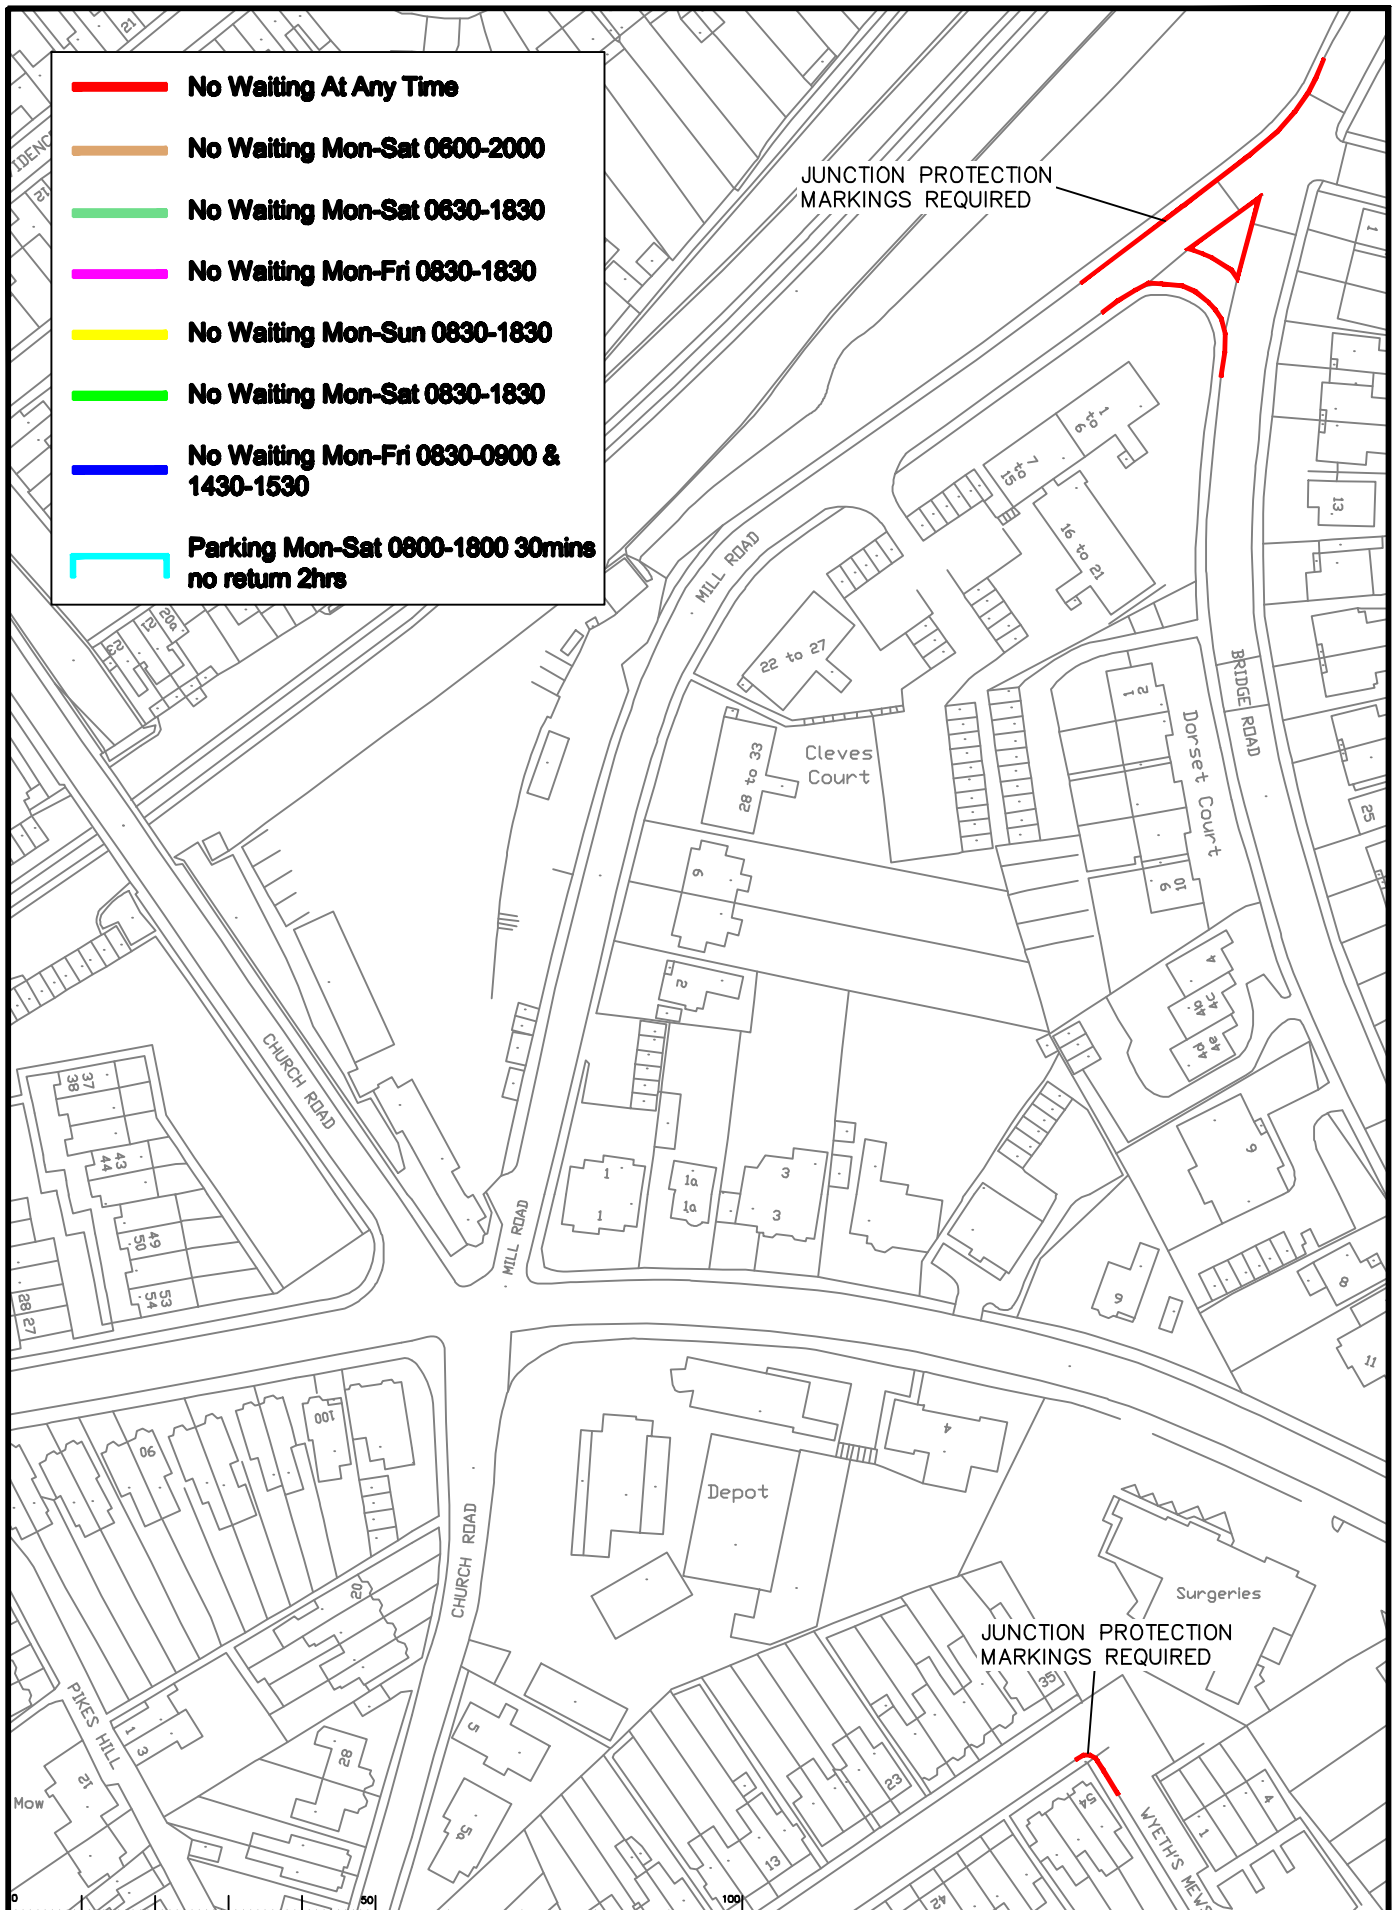

| Rev. | Description | Drawn | Sig. | Date | Chkd | Sig. | Date | Appr. | Sig. | Date |
|------|-------------|-------|------|------|------|------|------|-------|------|------|
|      |             |       |      |      |      |      |      |       |      |      |
|      |             |       |      |      |      |      |      |       |      |      |
|      |             |       |      |      |      |      |      |       |      |      |
|      |             |       |      |      |      |      |      |       |      |      |

Drawn by SDC  
 Checked by TPC  
 Approved by RB

Date 28.11.19  
 Date 28.11.19  
 Date 28.11.19

**EPSOM AND EWELL**  
**PROPOSED PARKING RESTRICTIONS FOR PHASE 5**  
**LOCATION PLAN**  
**OF PROPOSED RESTRICTIONS**

Project No. \_\_\_\_\_

Sheet \_\_\_\_\_

Drawing No. **32**

Scale \_\_\_\_\_

Revision \_\_\_\_\_

Comments \_\_\_\_\_

COMM