


- No Waiting At Any Time**
- No Waiting Mon-Sat 0600-2000**
- No Waiting Mon-Sat 0630-1830**
- No Waiting Mon-Fri 0830-1830**
- No Waiting Mon-Sun 0830-1830**
- No Waiting Mon-Sat 0830-1830**
- No Waiting Mon-Fri 0830-0900 & 1430-1530**
- Parking Mon-Sat 0800-1800 30mins no return 2hrs**

JUNCTION PROTECTION MARKINGS REQUIRED TO ALLOW ACCESS FOR REFUSE VEHICLES

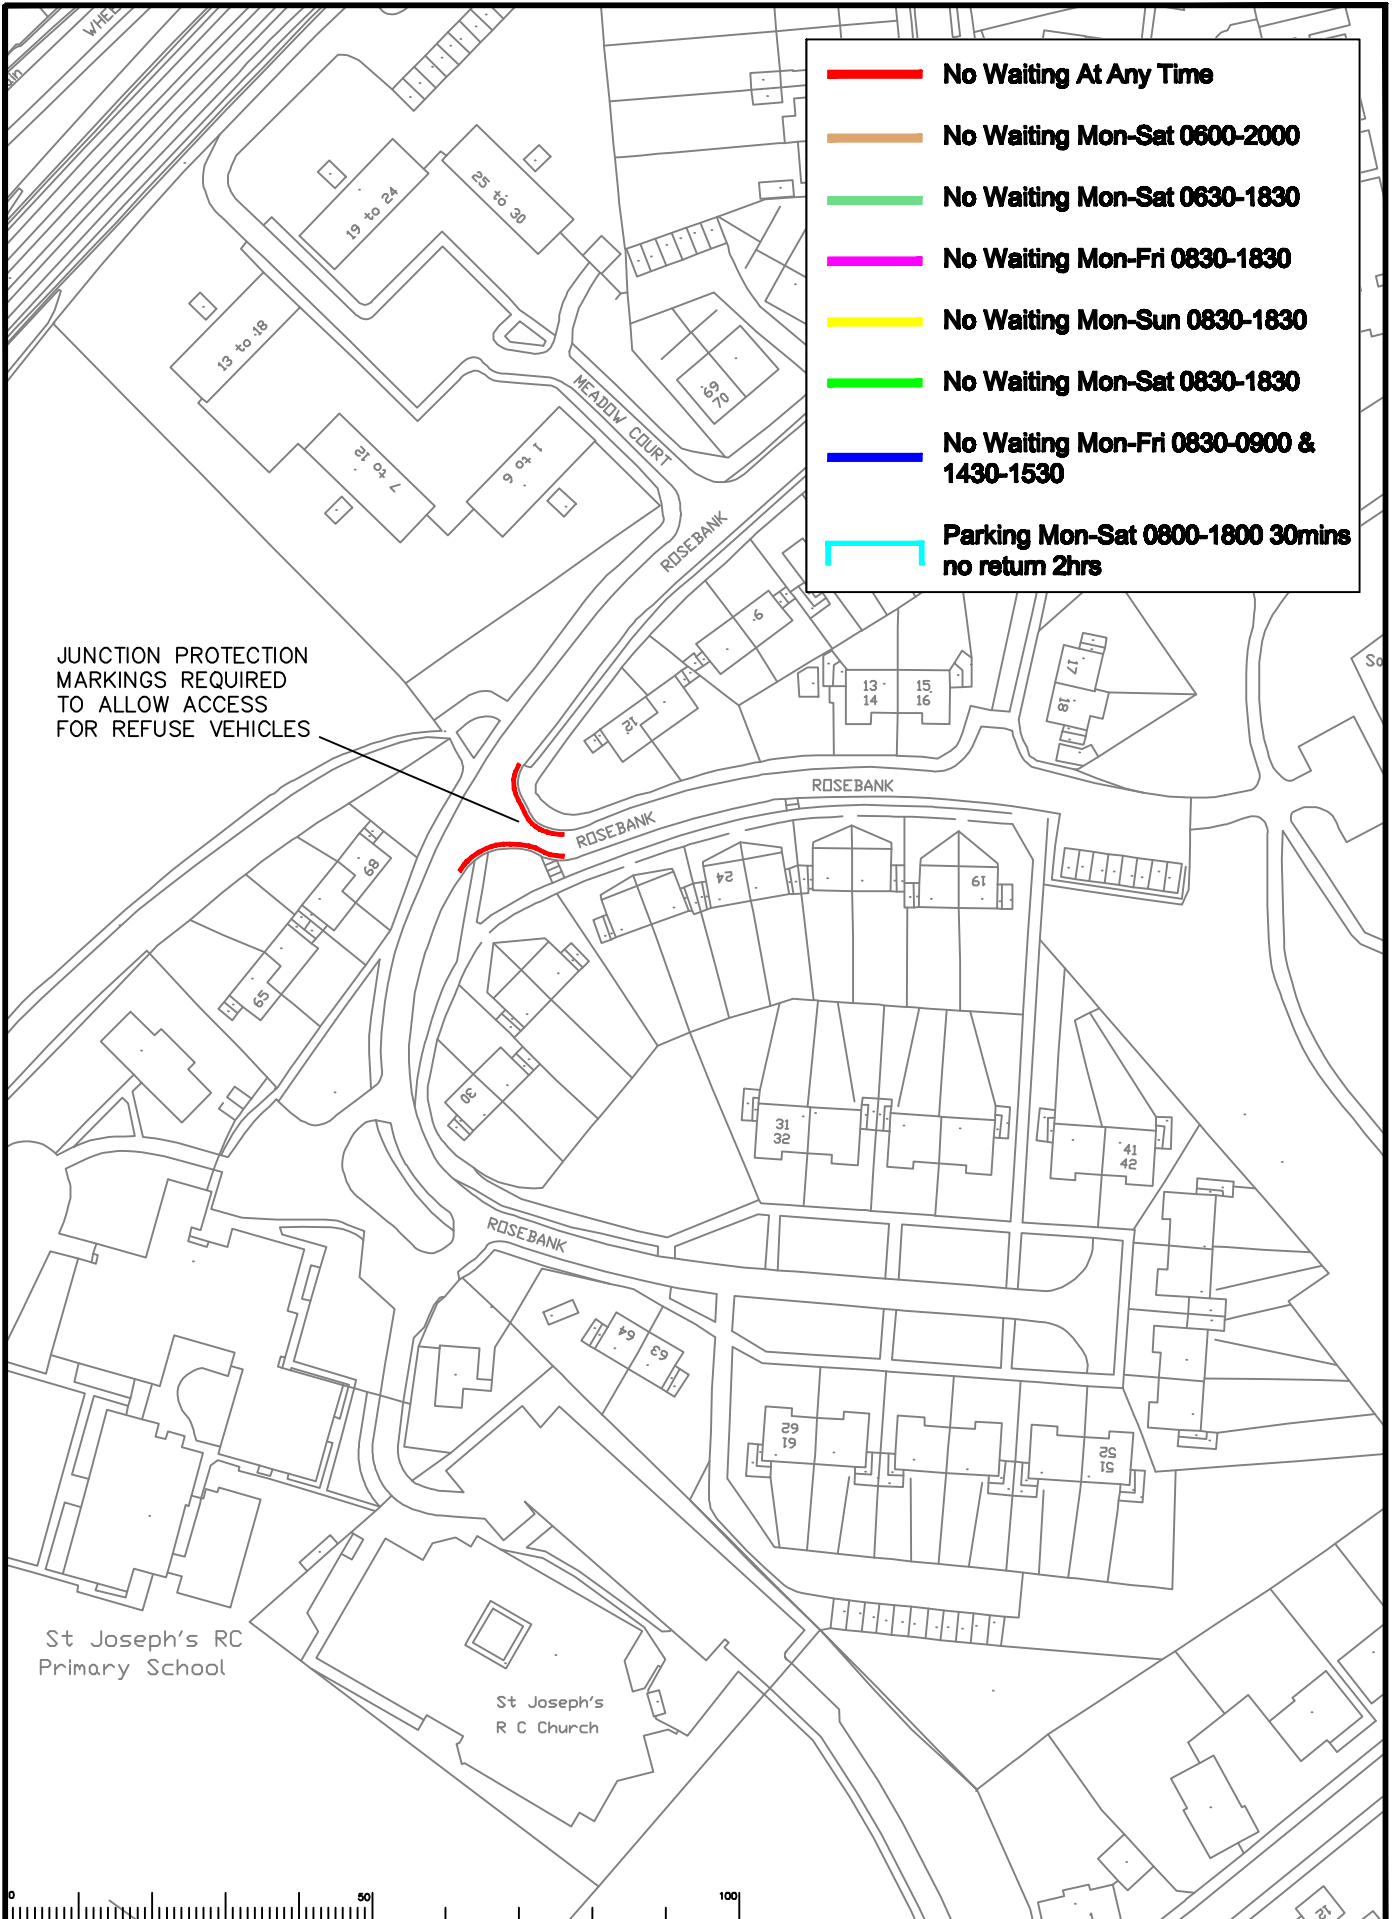

Rev.	Description	Drawn	Sig.	Date	Chkd	Sig.	Date	Appr.	Sig.	Date

Checked by	SDC	Sig.	SDC	Date	28.11.19
Checked by	TPC	Sig.	TPC	Date	28.11.19
Approved by	RB	Sig.	RB	Date	28.11.19

Project: EPSOM AND EWELL
 PROPOSED PARKING RESTRICTIONS FOR PHASE 5
 Location Plan
 OF PROPOSED RESTRICTIONS

SURREY COUNTY COUNCIL
 Project No. 37
 Drawing No. 37
 Rev. -
 Classification: COMM