


- **No Waiting At Any Time**
- **No Waiting Mon-Sat 0600-2000**
- **No Waiting Mon-Sat 0630-1830**
- **No Waiting Mon-Fri 0830-1830**
- **No Waiting Mon-Sun 0830-1830**
- **No Waiting Mon-Sat 0830-1830**
- **No Waiting Mon-Fri 0830-0900 & 1430-1530**
- ┌ **Parking Mon-Sat 0800-1800 30mins no return 2hrs**

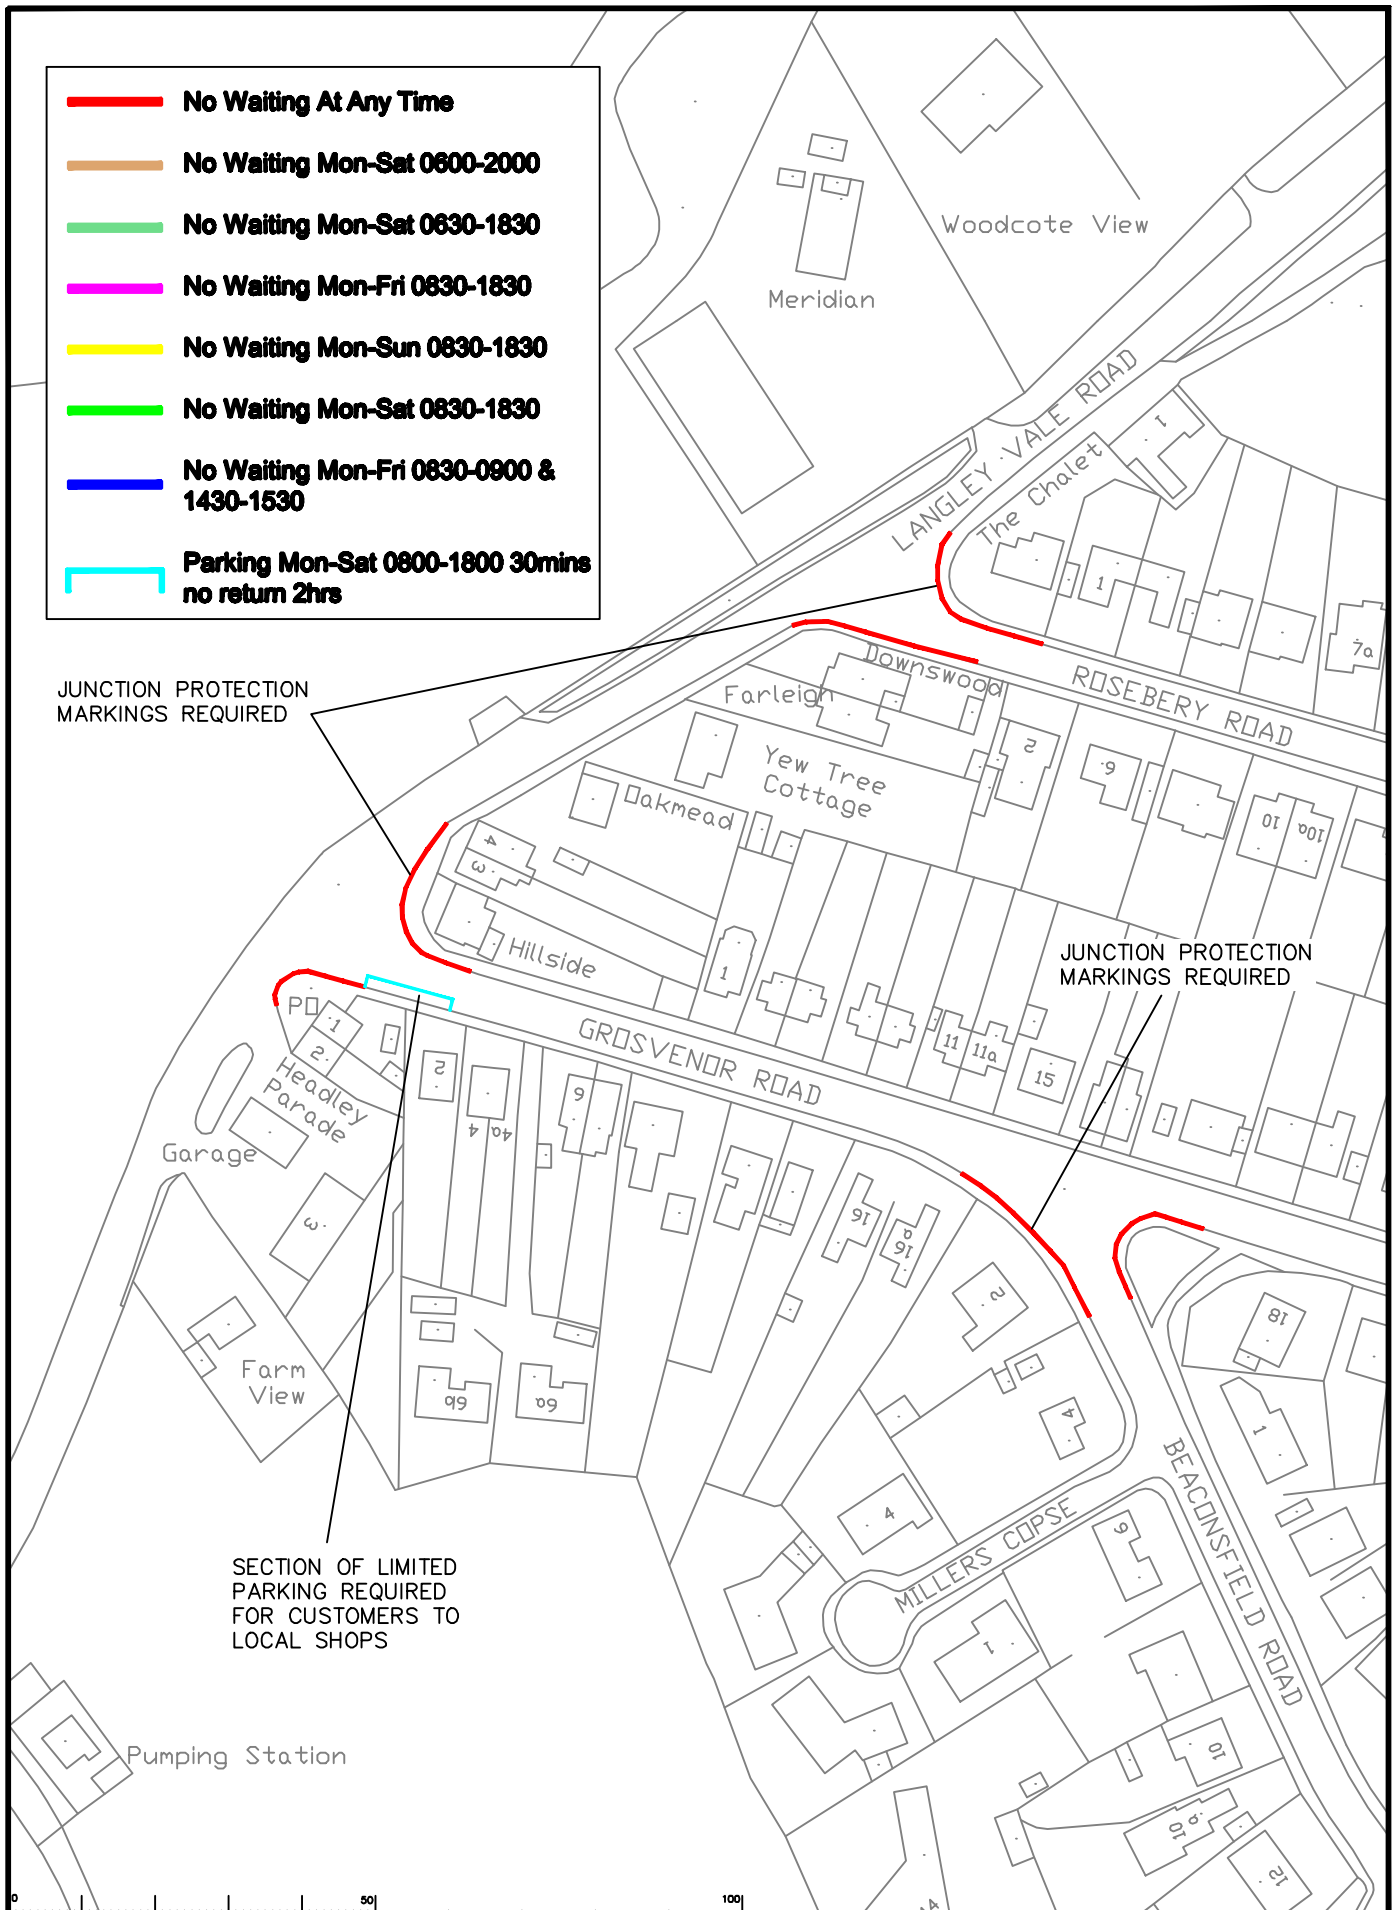

JUNCTION PROTECTION MARKINGS REQUIRED

JUNCTION PROTECTION MARKINGS REQUIRED

SECTION OF LIMITED PARKING REQUIRED FOR CUSTOMERS TO LOCAL SHOPS

Rev.	Description	Drawn	Sig.	Date	Chkd	Sig.	Date	Appr.	Sig.	Date

North Point

Scale 1:250

Drawn by: SDC
 Checked by: TPC
 Approved by: RB

Date: 28.11.09
 Date: 28.11.09
 Date: 28.11.09

Project: EPSOM AND EWELL
PROPOSED PARKING RESTRICTIONS FOR PHASE 5

Location Plan
OF PROPOSED RESTRICTIONS

Sheet 4 of 4

SURREY COUNTY COUNCIL

Project No. 40

Sheet 40

Scale 1:250

Rev. -

Comm. COMM