


KEY

- PROPOSED NO WAITING AT ANY TIME
- PROPOSED NO WAITING 08.30 - 18.30 MONDAY-SATURDAY
- EXISTING NO WAITING RESTRICTIONS

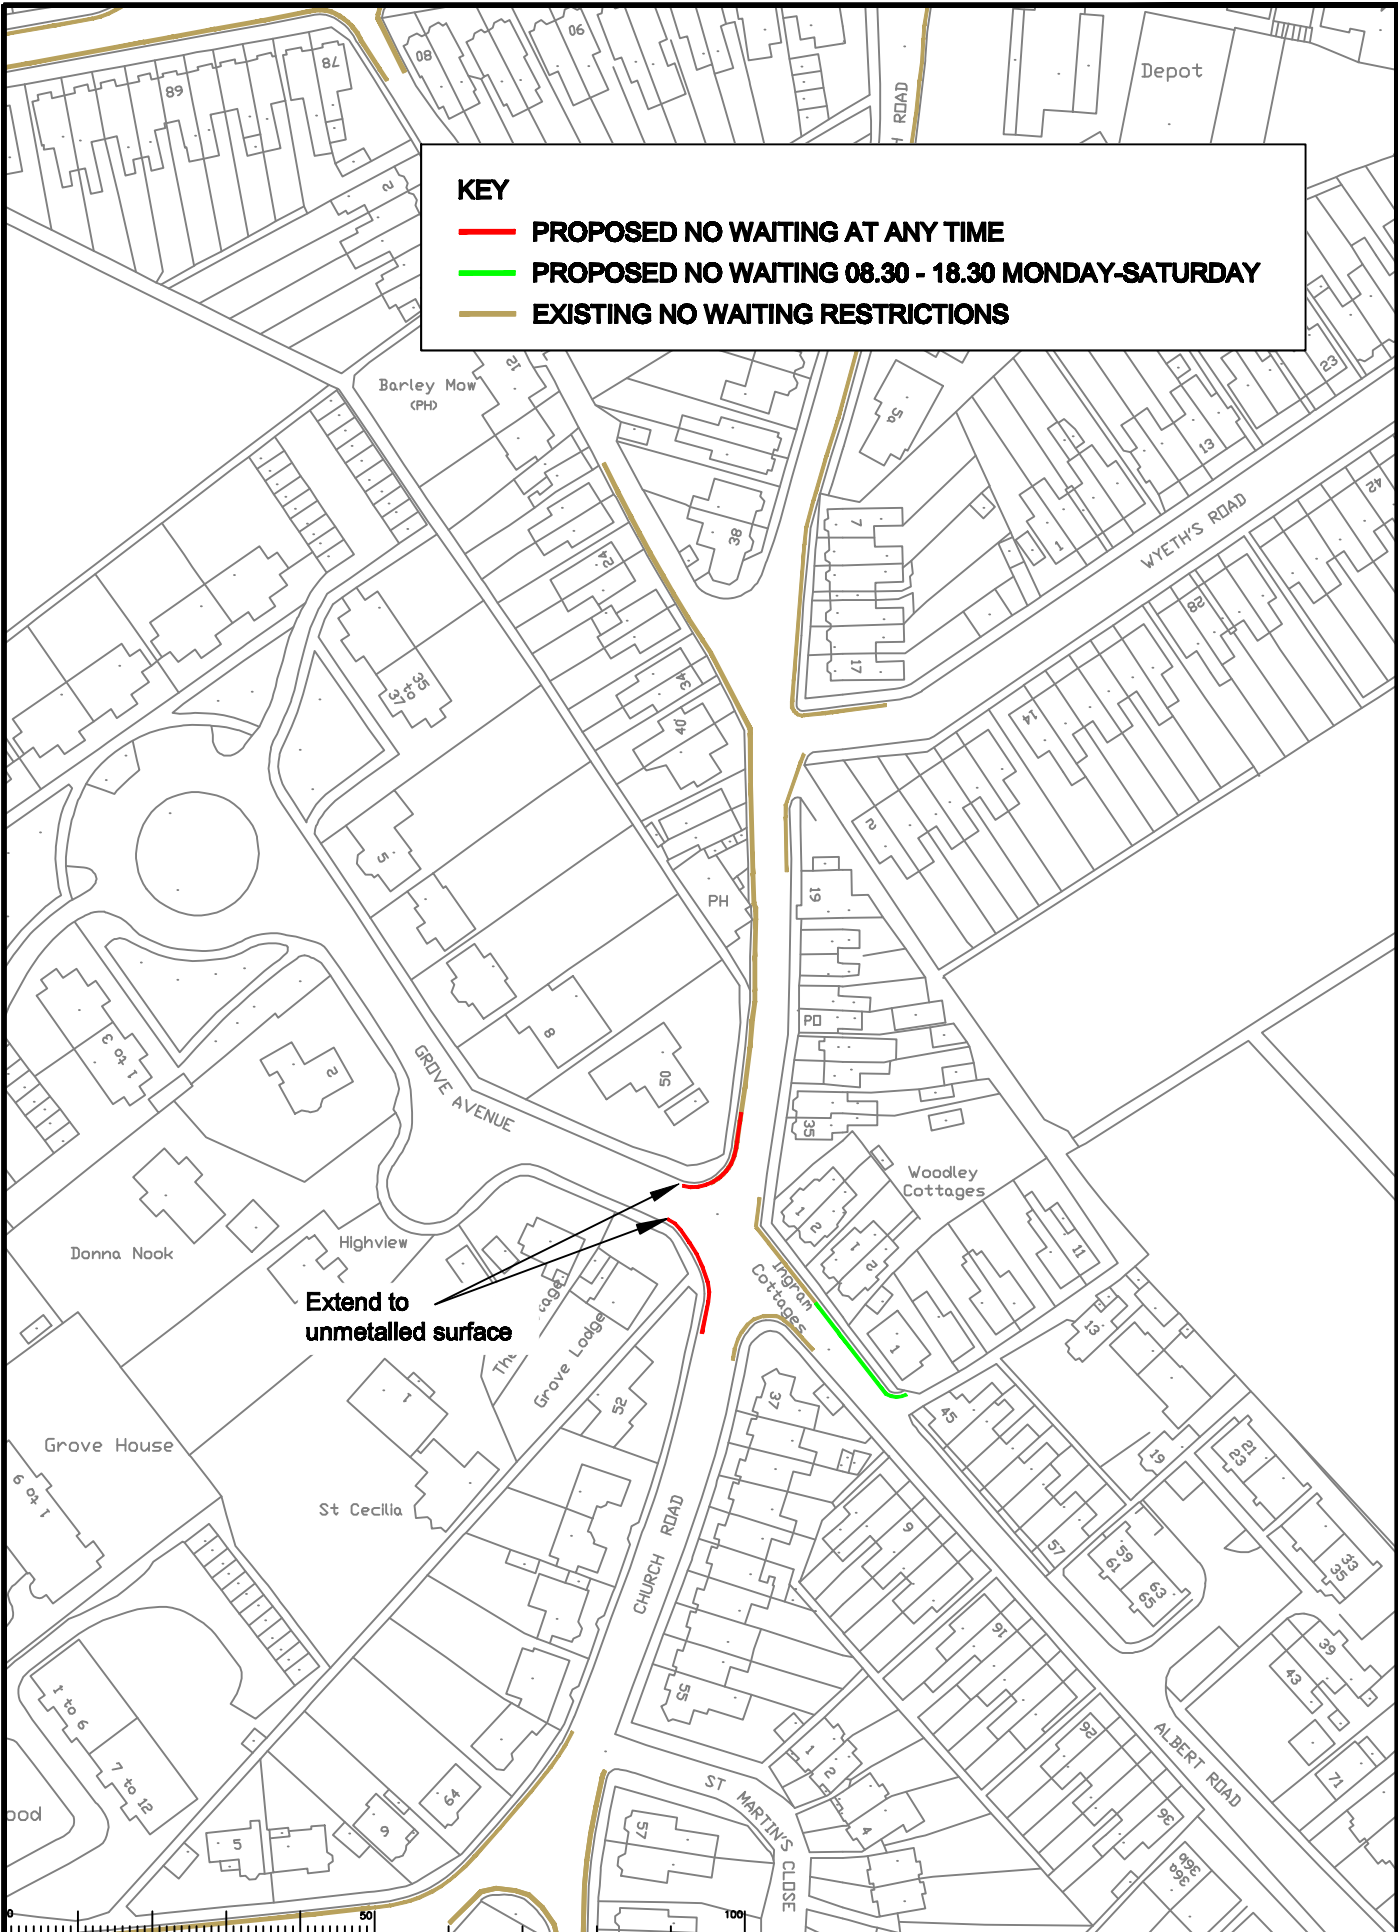

Extend to unmetalled surface

Rev.	Description	Drawn	Slip	Date	Chkd	Slip	Date	Appr	Slip	Date

North Point

Checked by original: SDC
Checked by: SDC
Approved by: TPC

Drawn by: CAH
Drawn by: CAH
Approved by: TPC

Date: OCT 09
Date: OCT 09
Date: OCT 09

EPSOM AND EWELL
PHASE 4 REVIEW

GROVE AVENUE/ALBERT ROAD
J/W CHURCH ROAD

SHEET OF

SURREY COUNTY COUNCIL

Project No. 01

Contract Sheet No. 01

Rev. -

Classification: ADVERT