


Existing School
Keep Clear Markings

KEY

— PROPOSED NO WAITING AT ANY TIME

— EXISTING NO WAITING RESTRICTIONS

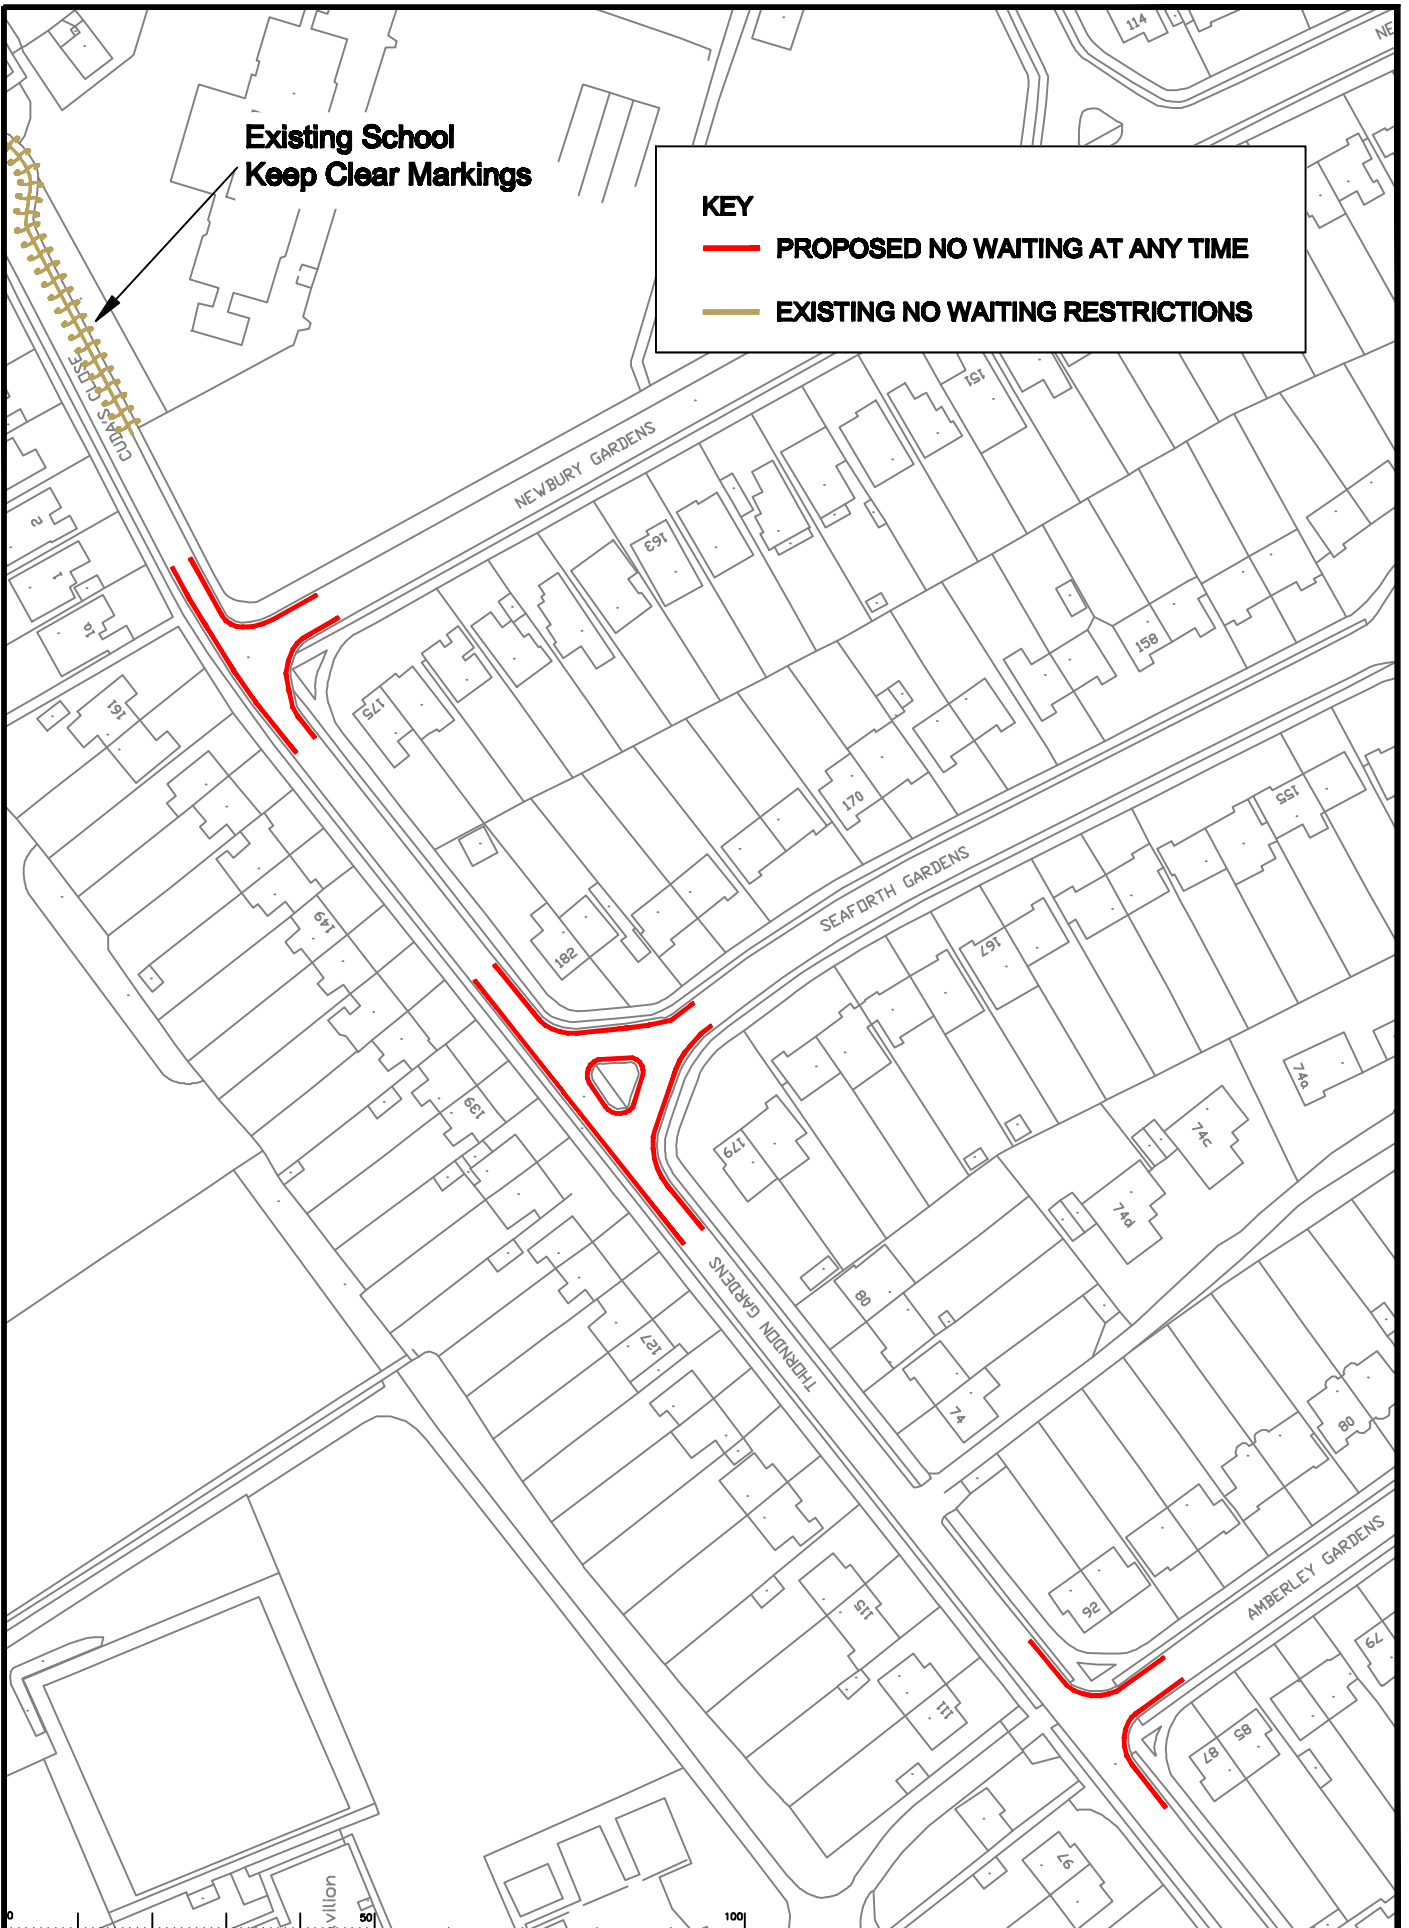

Rev.	Description	Drawn	Slip.	Date	Chkd	Slip.	Date	Appr	Slip.	Date

Checked by	Date	Checked by	Date
CAH	OCT 09	CAH	OCT 09
SDC	OCT 09	SDC	OCT 09
TPC	OCT 09	TPC	OCT 09

Project: **EPSOM AND EWELL
PHASE 4 REVIEW**
**THORNDON GARDENS / NEWBURY GARDENS / CUDAS CLOSE
 AMBERLEY GARDENS / SEAFORTH GARDENS**

SURREY COUNTY COUNCIL
 Project No. **03**
 Drawing No. **03**
 Revision **-**
ADVERT

S:\Project-current\1322\144\CAD-Drawing\Phase 4 Proposals\144000.dwg 14/09/09