

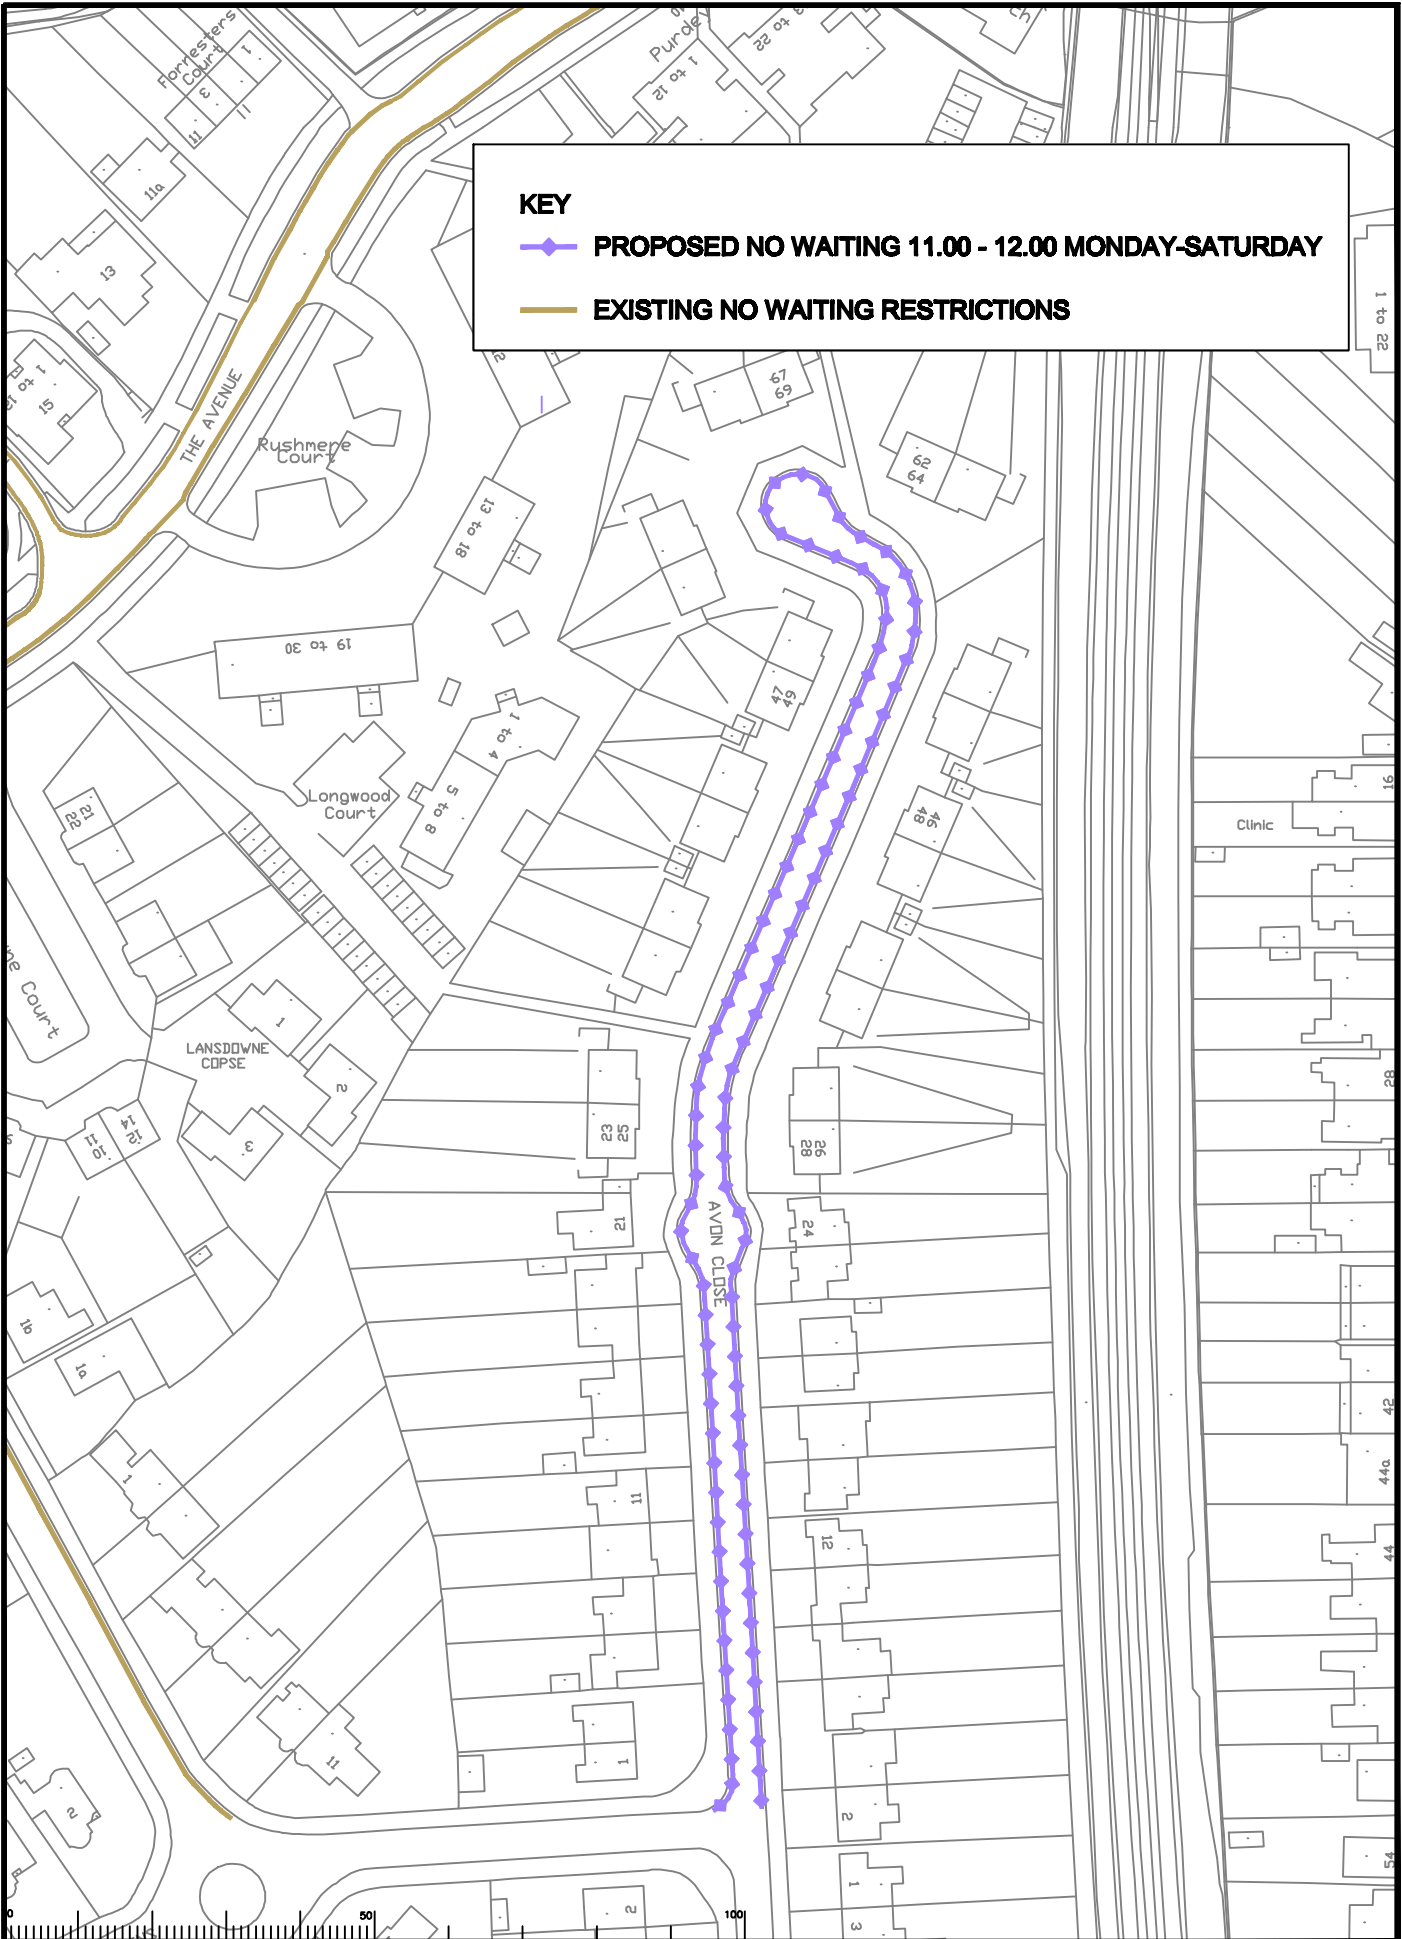



KEY

 **PROPOSED NO WAITING 11.00 - 12.00 MONDAY-SATURDAY**
 **EXISTING NO WAITING RESTRICTIONS**



Rev.	Description	Drm	Slp.	Date	Chkd	Slp.	Date	Appr	Slp.	Date

North Point




Checked by: CAH Date: OCT 09
 Checked by: SDC Date: OCT 09
 Approved by: TPC Date: OCT 09

Project: EPSOM AND EWELL PHASE 4 REVIEW

Avon Close

SHEET 07


SURREY COUNTY COUNCIL
 Contract No. 06
 Sheet No. 06
 Rev. -
 Classification: ADVERT