


KEY



PROPOSED NO WAITING 08.00 - 18.30 MONDAY-SATURDAY



EXISTING NO WAITING RESTRICTIONS

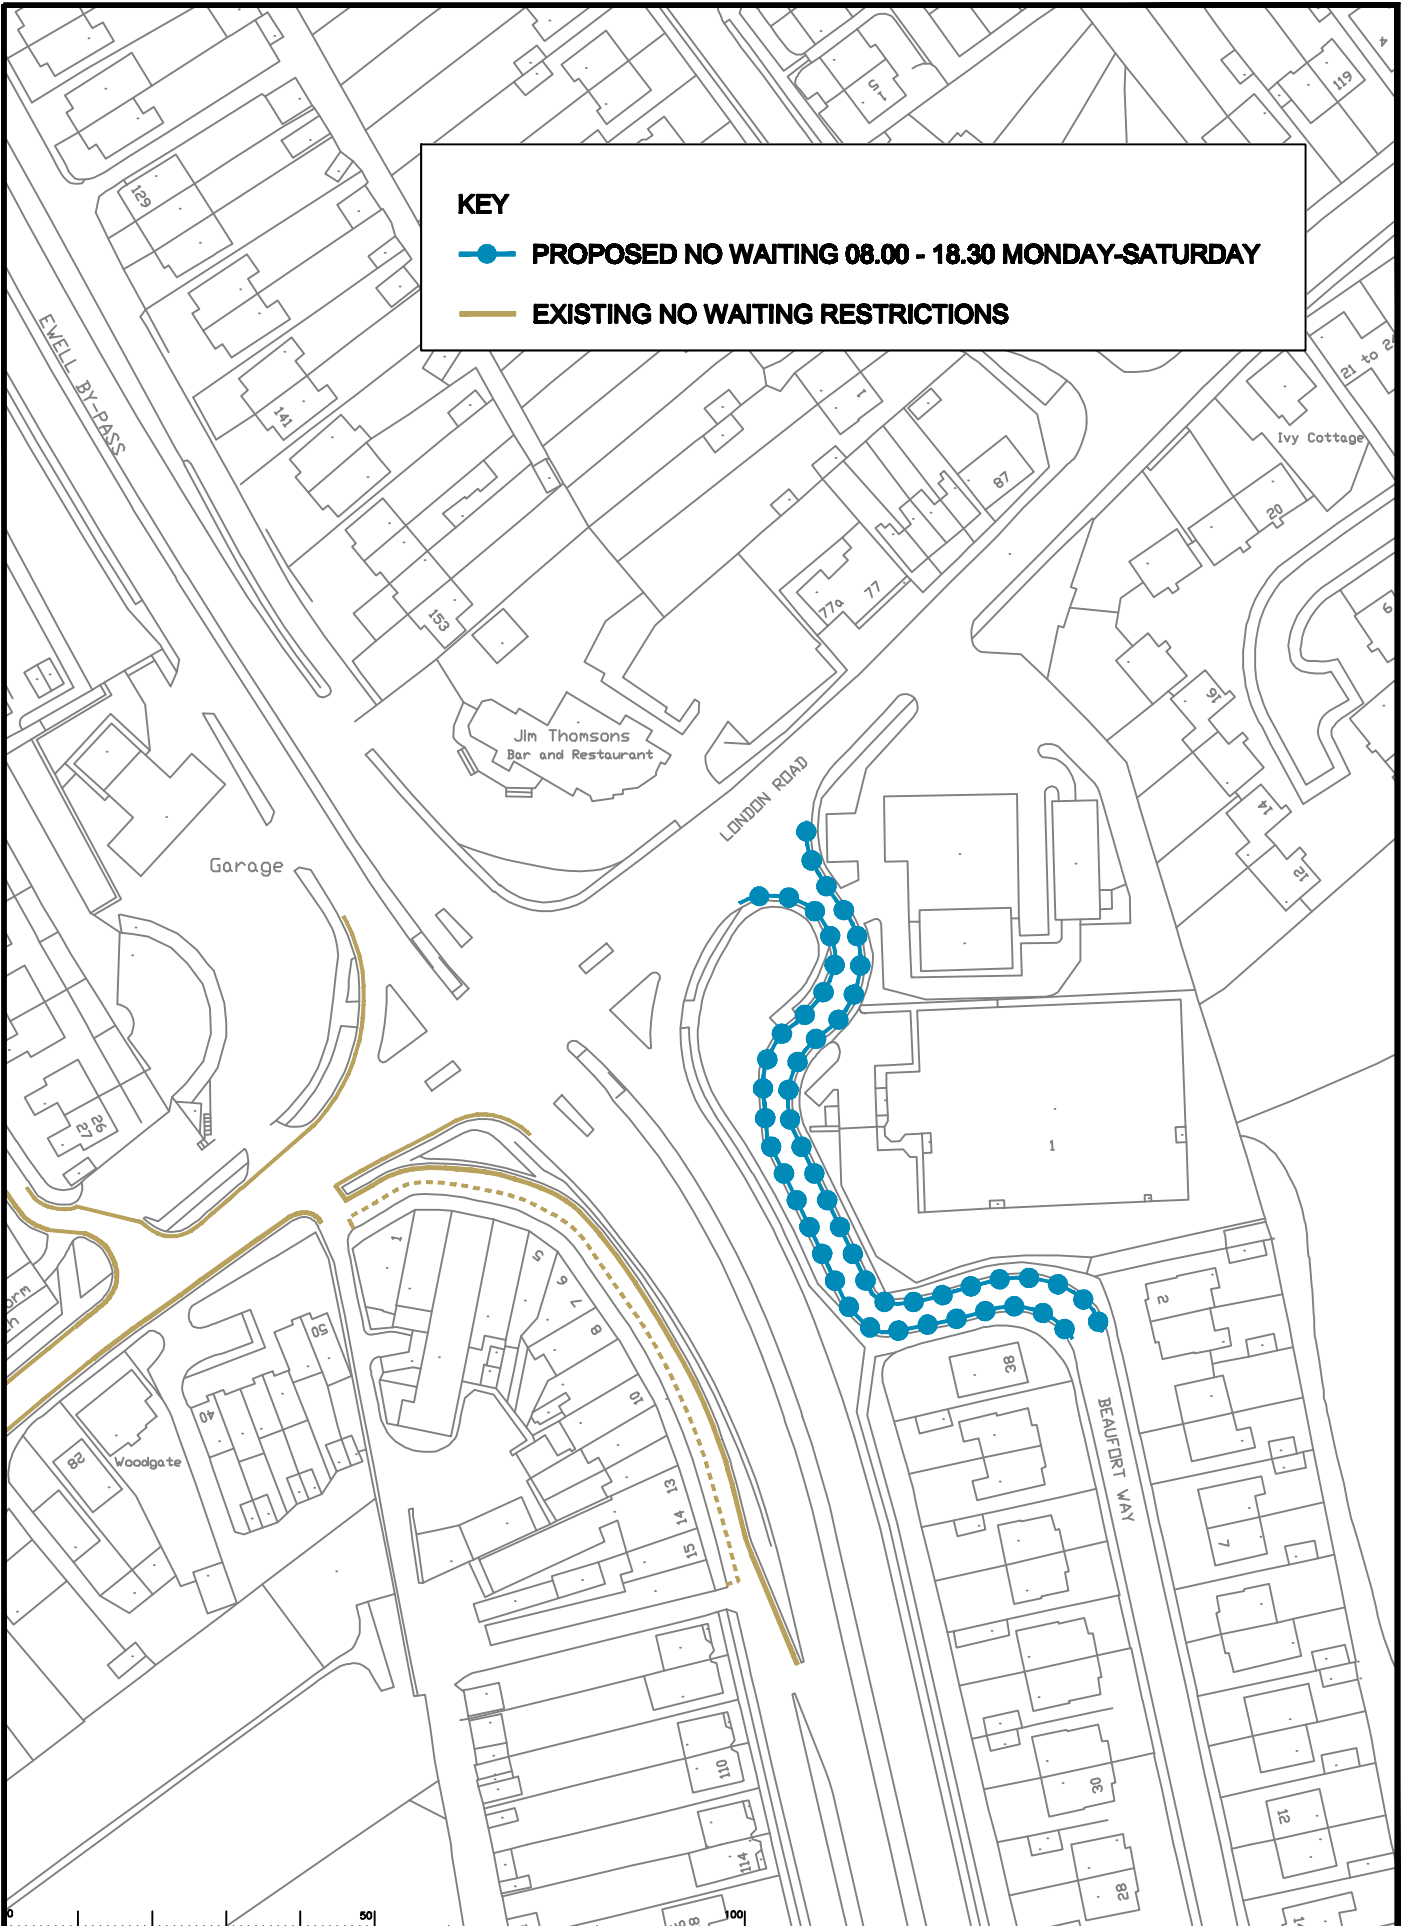

Rev.	Description	Drawn	Slip.	Date	Chkd	Slip.	Date	Appr	Slip.	Date

North Point

Based upon the Ordnance Survey map with the permission of the Controller of Her Majesty's Stationery Office. © Crown copyright. Unauthorised reproduction infringes Crown copyright and may lead to prosecution or civil proceedings.
Surrey County Council LA 02572 1255

Drawn by	CAH	Slip.	CAH	Date	OCT 09
Checked by	SDC	Slip.	SDC	Date	OCT 09
Approved by	TPC	Slip.	TPC	Date	OCT 09

Project: EPSOM AND EWELL
PHASE 4 REVIEW
BEAUFORT WAY

SHEET 07

SURREY COUNTY COUNCIL
Surrey's Best Council

Project No.	
Contract Sheet No.	
Drawing No.	07
Rev.	-
Classification	ADVERT