



KEY
 **PROPOSED NO WAITING AT ANY TIME**

Existing Crossing

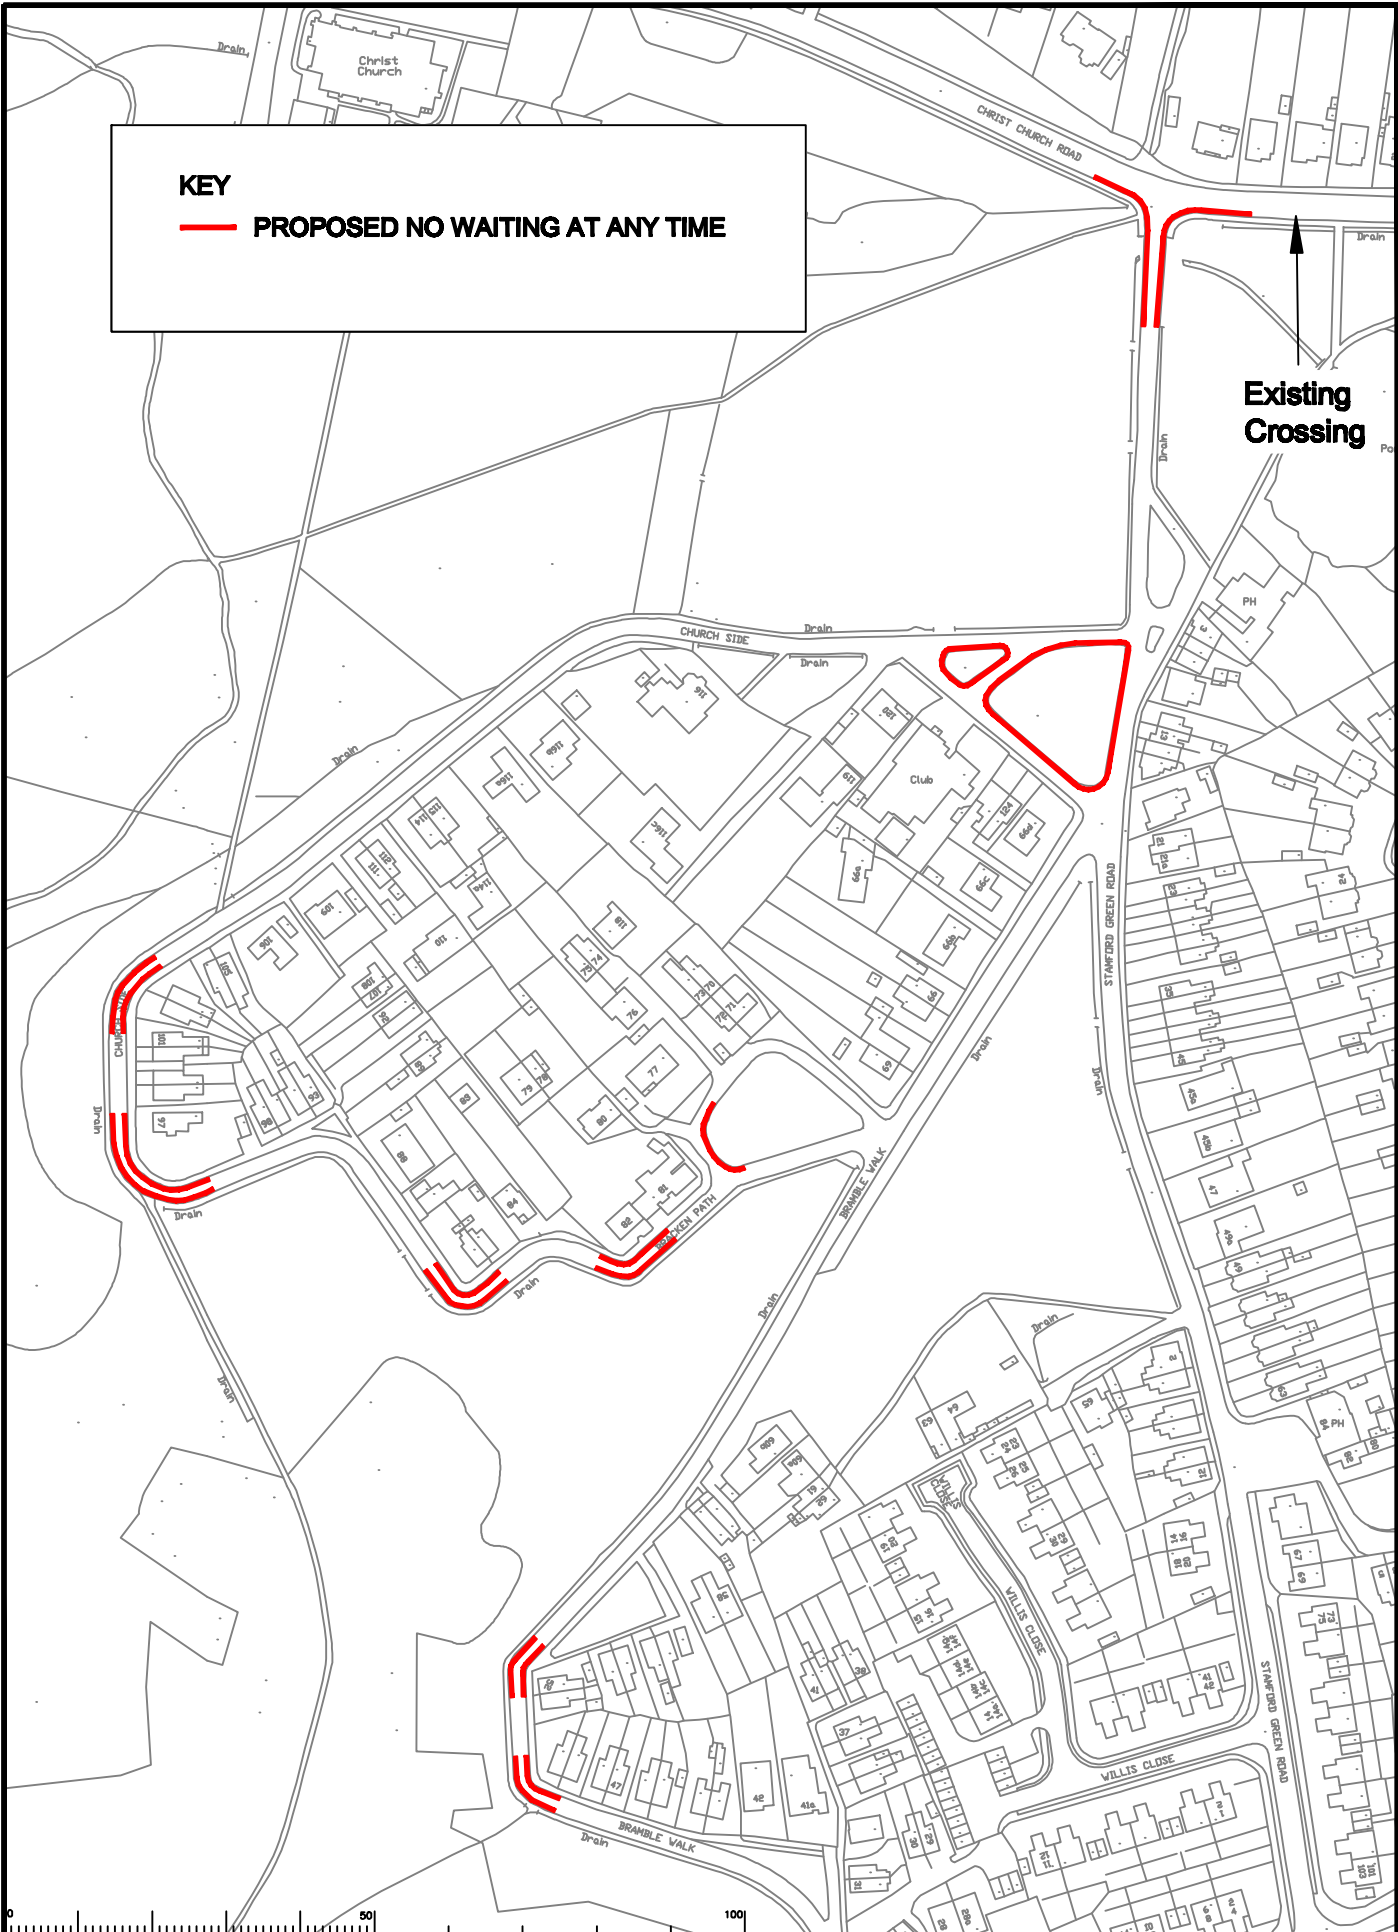

Rev.	Description	Drawn	Slip.	Date	Chkd.	Slip.	Date	Appr.	Slip.	Date

North Point




Based upon the Ordnance Survey map with the permission of the Controller of Her Majesty's Stationery Office. © Crown copyright. Unauthorised reproduction infringes Crown copyright and may lead to prosecution or civil proceedings.
 British Overseas Airways Ltd. 025272 1225

Drawn by	CAH	Slip.	CAH	Date	OCT 09
Checked by	SDC	Slip.	SDC	Date	OCT 09
Approved by	TPC	Slip.	TPC	Date	OCT 09

EPSOM AND EWELL
PHASE 4 REVIEW

STAMFORD GREEN ROAD / BRAMBLE WALK /
CHURCH SIDE / BRACKEN PATH

SHEET 07



SURREY COUNTY COUNCIL
 Council for the County of Surrey

Project No.	
Contract No.	
Sheet No.	08
Rev.	-
Classification	ADVERT