


KEY

- **PROPOSED NO WAITING AT ANY TIME**
- **EXISTING NO WAITING RESTRICTIONS**

Existing Double Yellow Lines

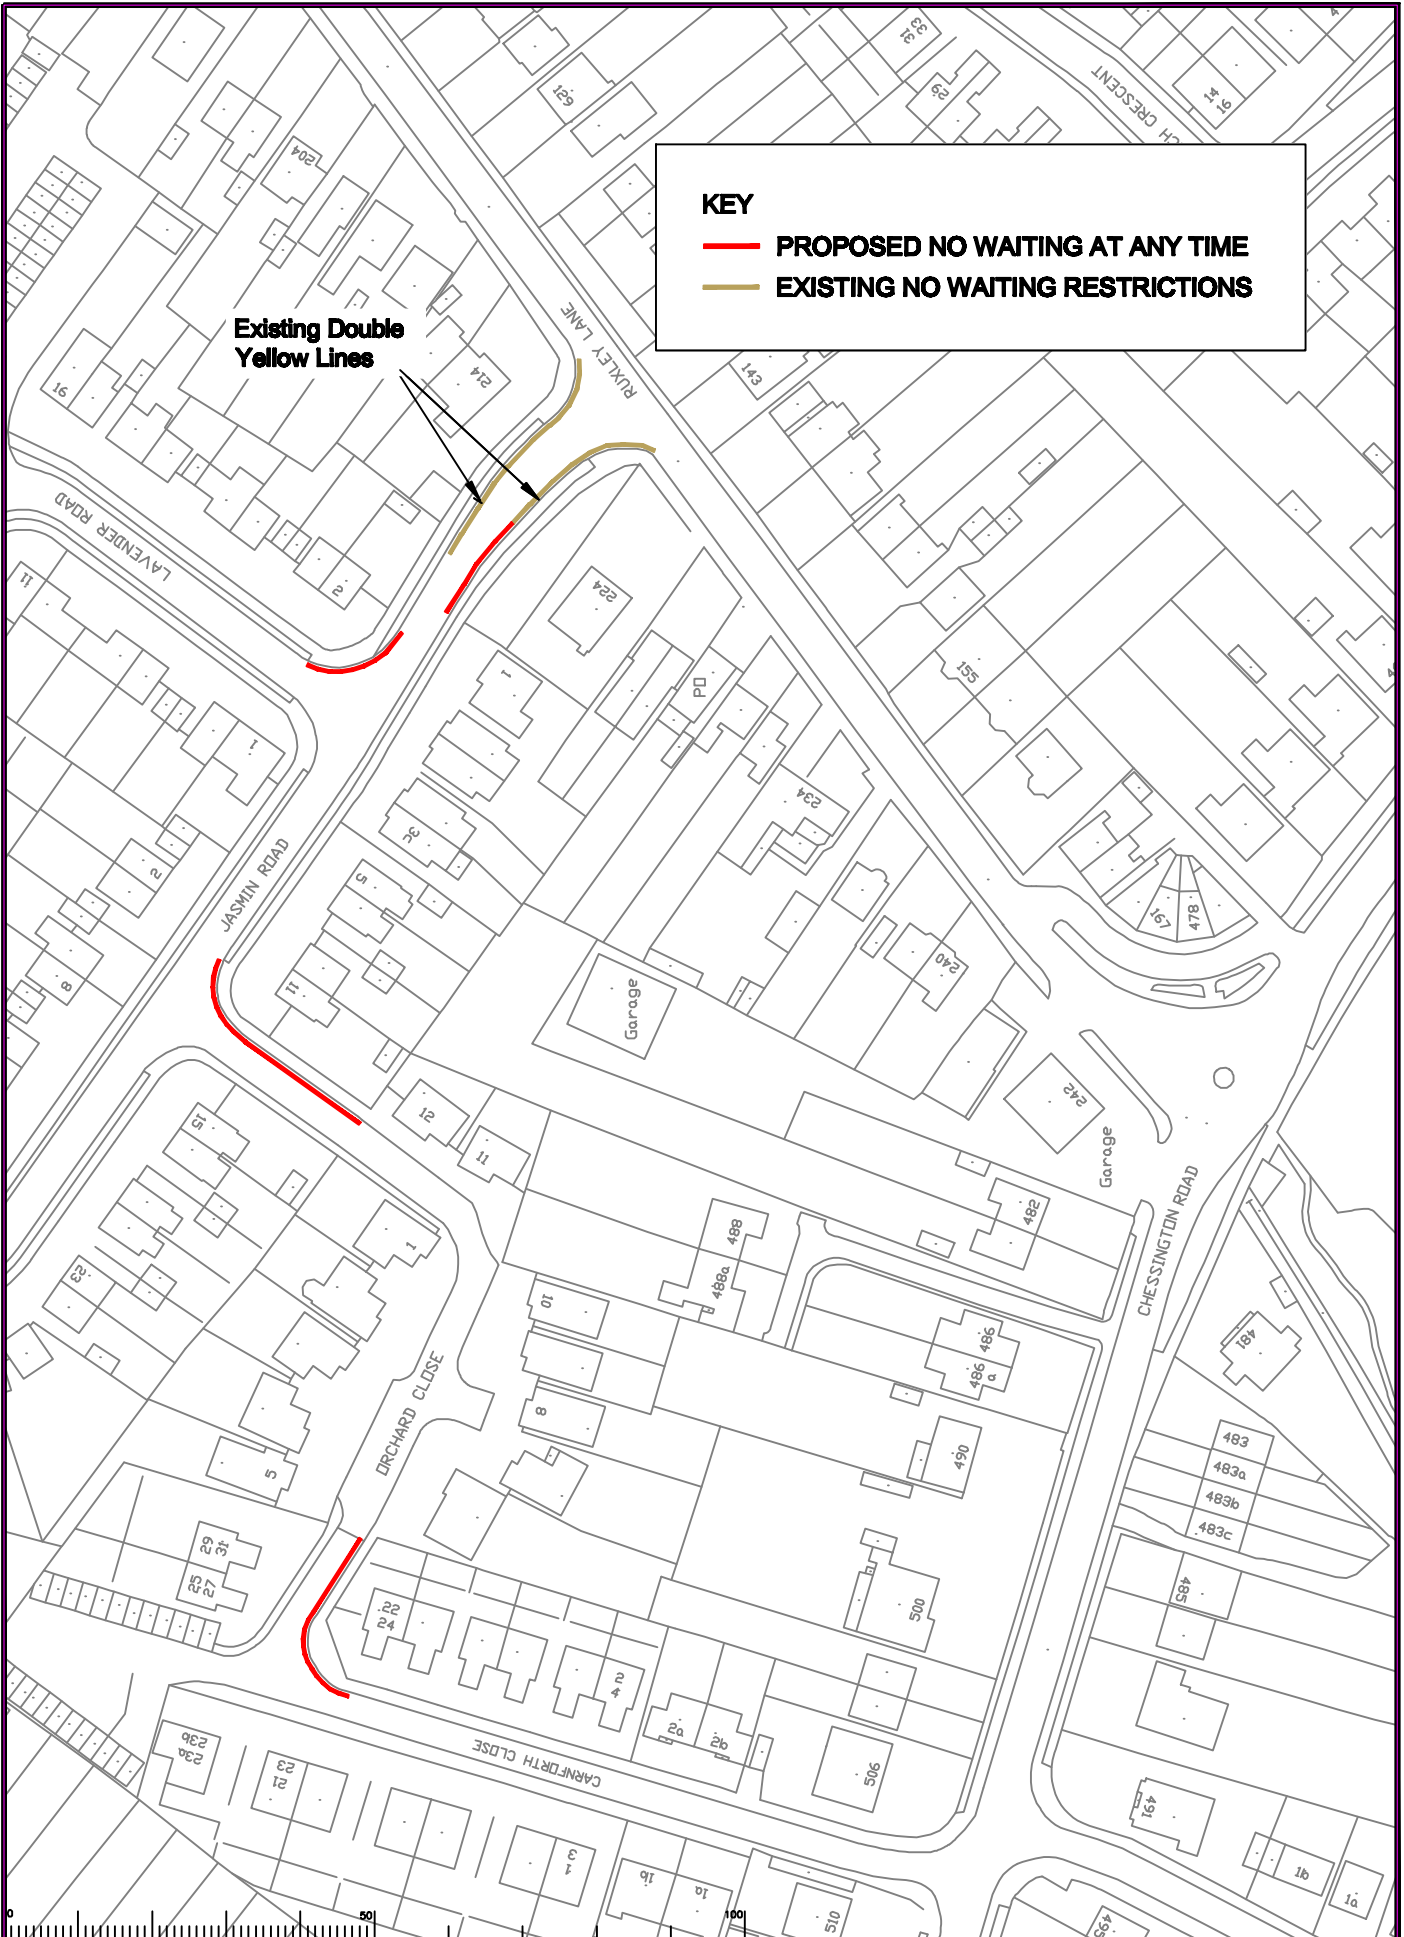

Rev.	Description	Drawn	Slip	Date	Chkd	Slip	Date	Appr	Slip	Date

North Point

Based upon the Ordnance Survey map with the permission of the Controller of Her Majesty's Stationery Office. © Crown copyright. Unauthorised reproduction infringes Crown copyright and may lead to prosecution or civil proceedings.
Ordnance Survey, Great Britain, 025272 1225.

Drawn by	CAH	Slip	CAH	Date	OCT 09
Checked by	SDC	Slip	SDC	Date	OCT 09
Approved by	TPC	Slip	TPC	Date	OCT 09

**EPSOM AND EWELL
PHASE 4 REVIEW**

CARNFORTH CLOSE / ORCHARD CLOSE / JASMIN ROAD

SURREY COUNTY COUNCIL
Local Government
Surrey

Project No.	
Contract Sheet No.	
Drawing No.	11
Rev.	-
Classification	ADVERT

SHEET OF