


KEY

- PROPOSED NO WAITING AT ANY TIME
- EXISTING NO WAITING RESTRICTIONS

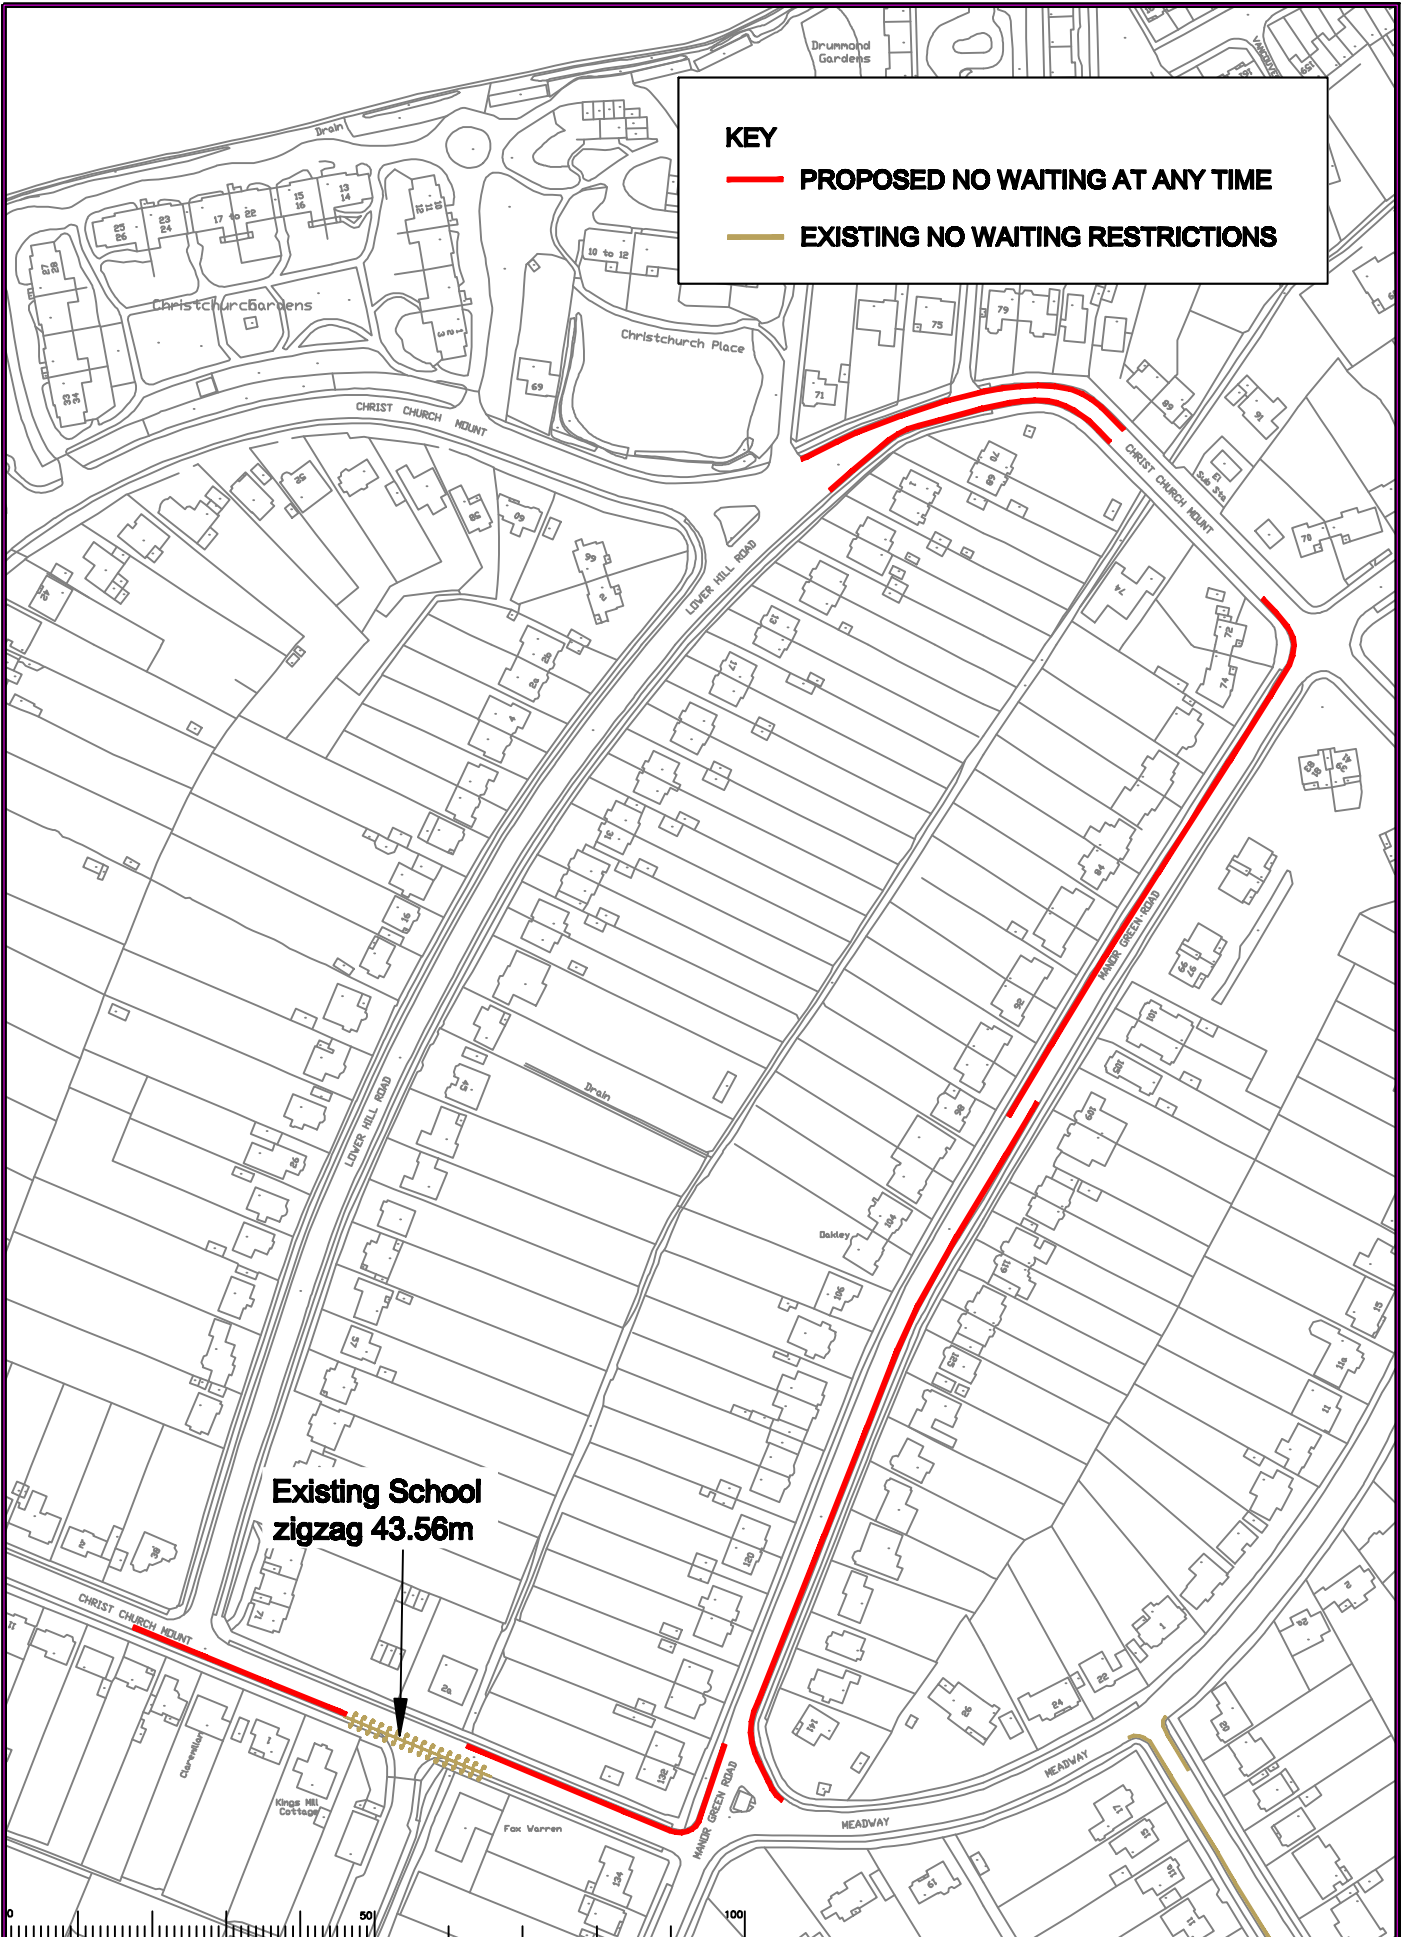

**Existing School
zigzag 43.56m**

| Rev. | Description | Drawn | Slip. | Date | Chkd. | Slip. | Date | Appr. | Slip. | Date |
|------|-------------|-------|-------|------|-------|-------|------|-------|-------|------|
| | | | | | | | | | | |
| | | | | | | | | | | |
North Point

Checked by original: SDC
Checked by: SDC
Approved by: TPC

Drawn by: CAH
Slip: CAH
Slip: SDC
Slip: TPC

Date: OCT 09
Date: OCT 09
Date: OCT 09

Project: EPSOM AND EWELL
PHASE 4 REVIEW
MANOR GREEN ROAD / CHRIST CHURCH MOUNT

SHEET OF

SURREY COUNTY COUNCIL
Surrey County Council

Project No. []
Contract Sheet No. []
Drawing No. 12
Rev. -
Classification: ADVERT