




KEY

 PROPOSED NO WAITING 08.30 - 18.30 MONDAY-SATURDAY


 EXISTING NO WAITING RESTRICTIONS

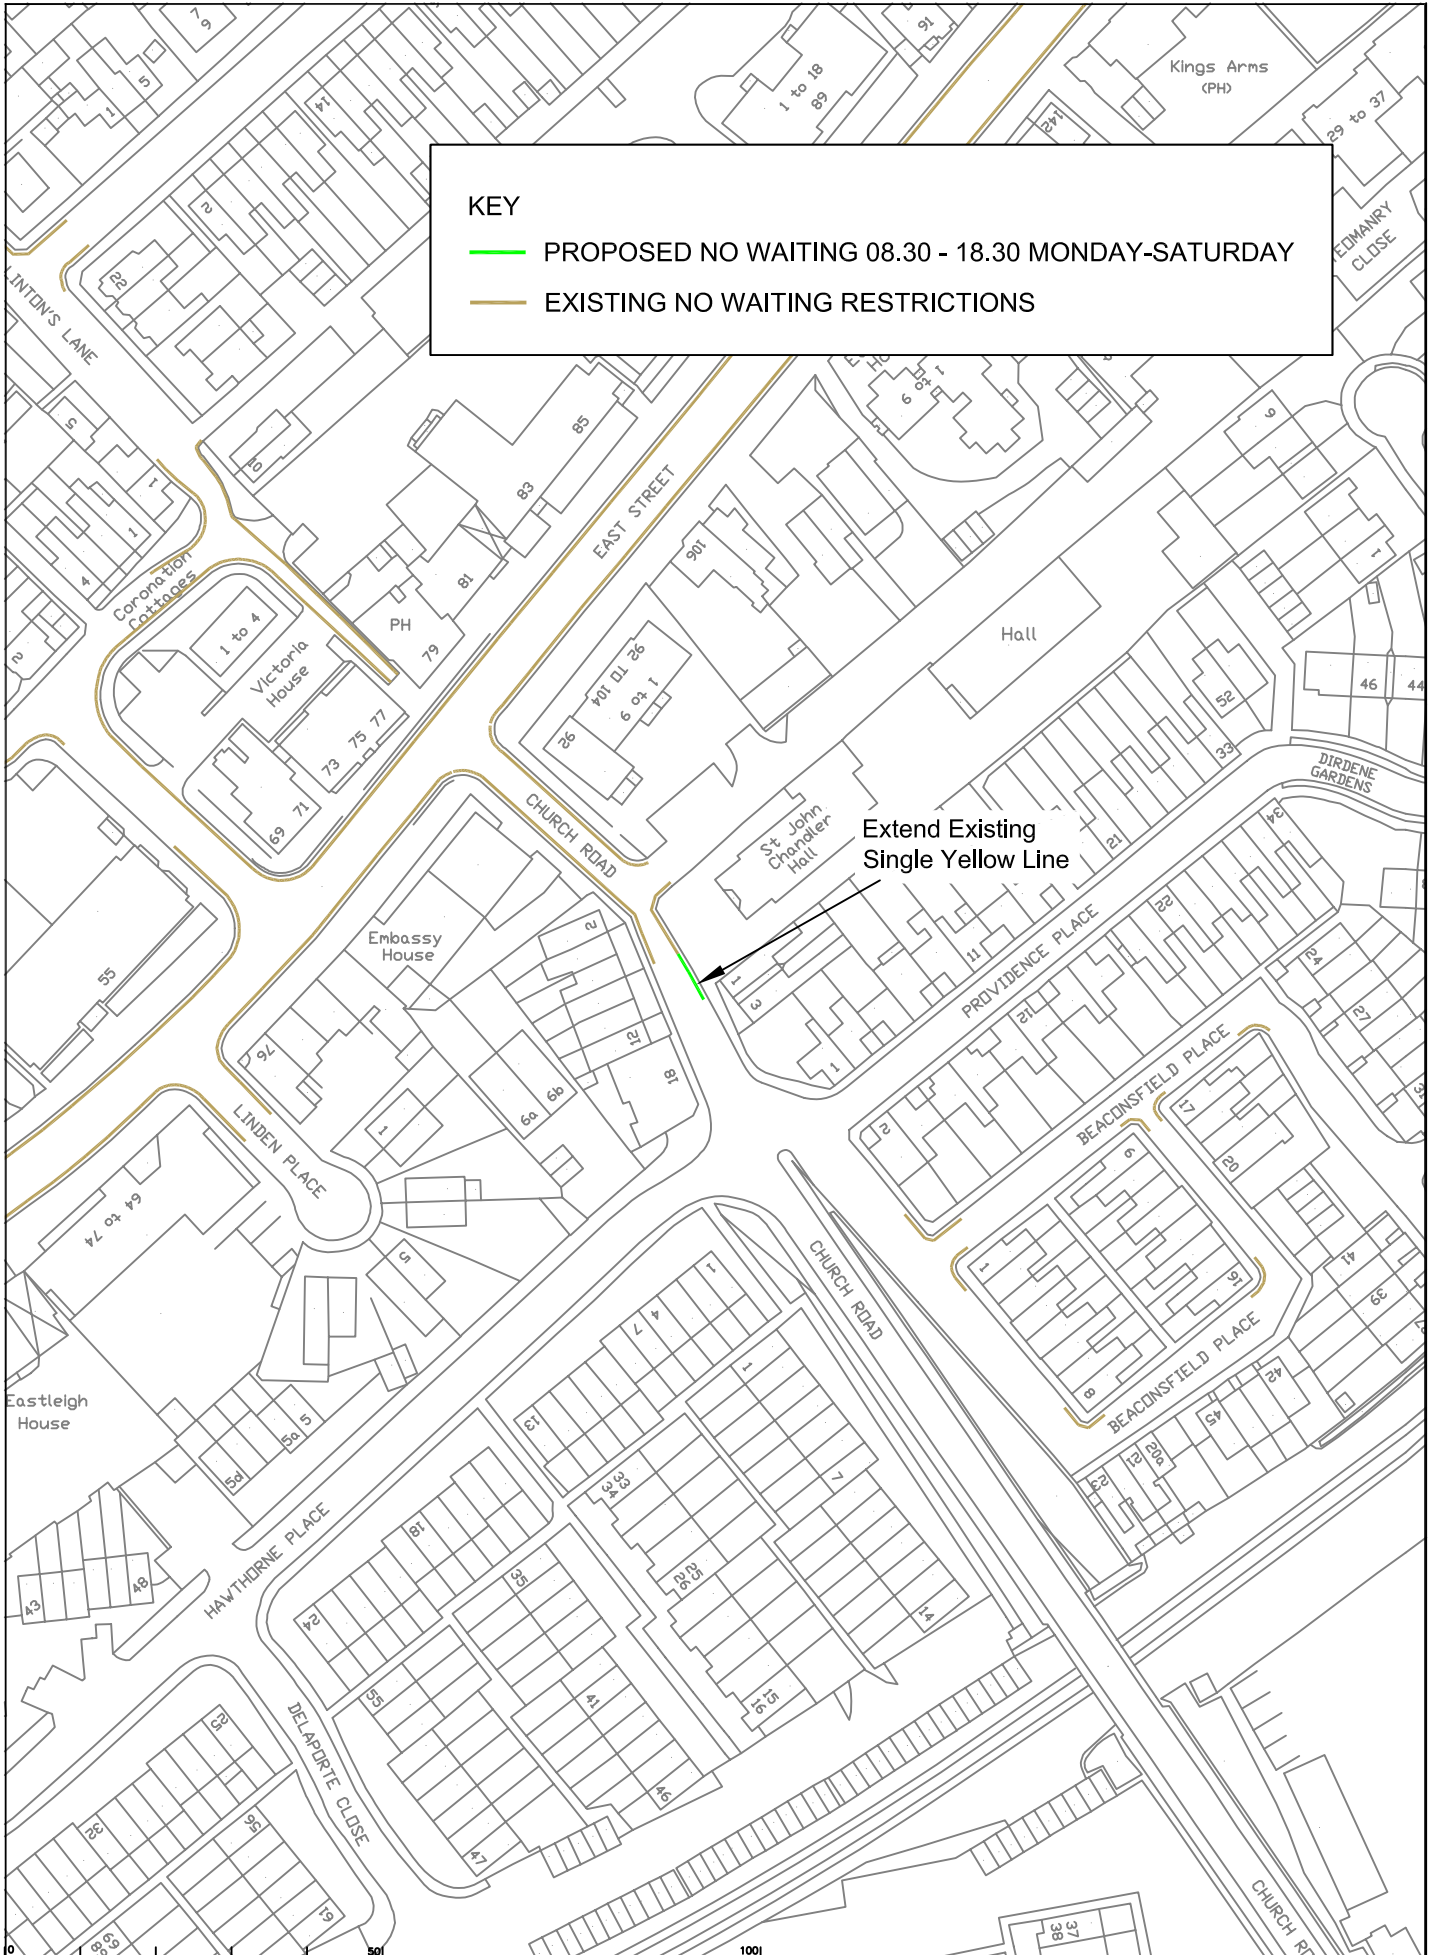

Extend Existing Single Yellow Line

Rev.	Description	Drawn	Sig.	Date	Chkd	Sig.	Date	Appr	Sig.	Date

North Point



Based upon the Ordnance Survey mapping with the permission of the Controller of Her Majesty's Stationery Office. Crown copyright. Unauthorised reproduction infringes Crown copyright and may lead to prosecution and/or proceedings.

Drawn by: CAH Date: OCT 09


Checked by: SDK Date: OCT 09

Approved by: TPC Date: OCT 09

Project: EPSOM AND EWELL PHASE 4 REVIEW

CHURCH ROAD

Sheet 13 of 13



SURREY COUNTY COUNCIL

Contract Sheet No. 13

Rev. -

Classification: ADVERT