


KEY

— PROPOSED NO WAITING AT ANY TIME

— EXISTING NO WAITING RESTRICTIONS

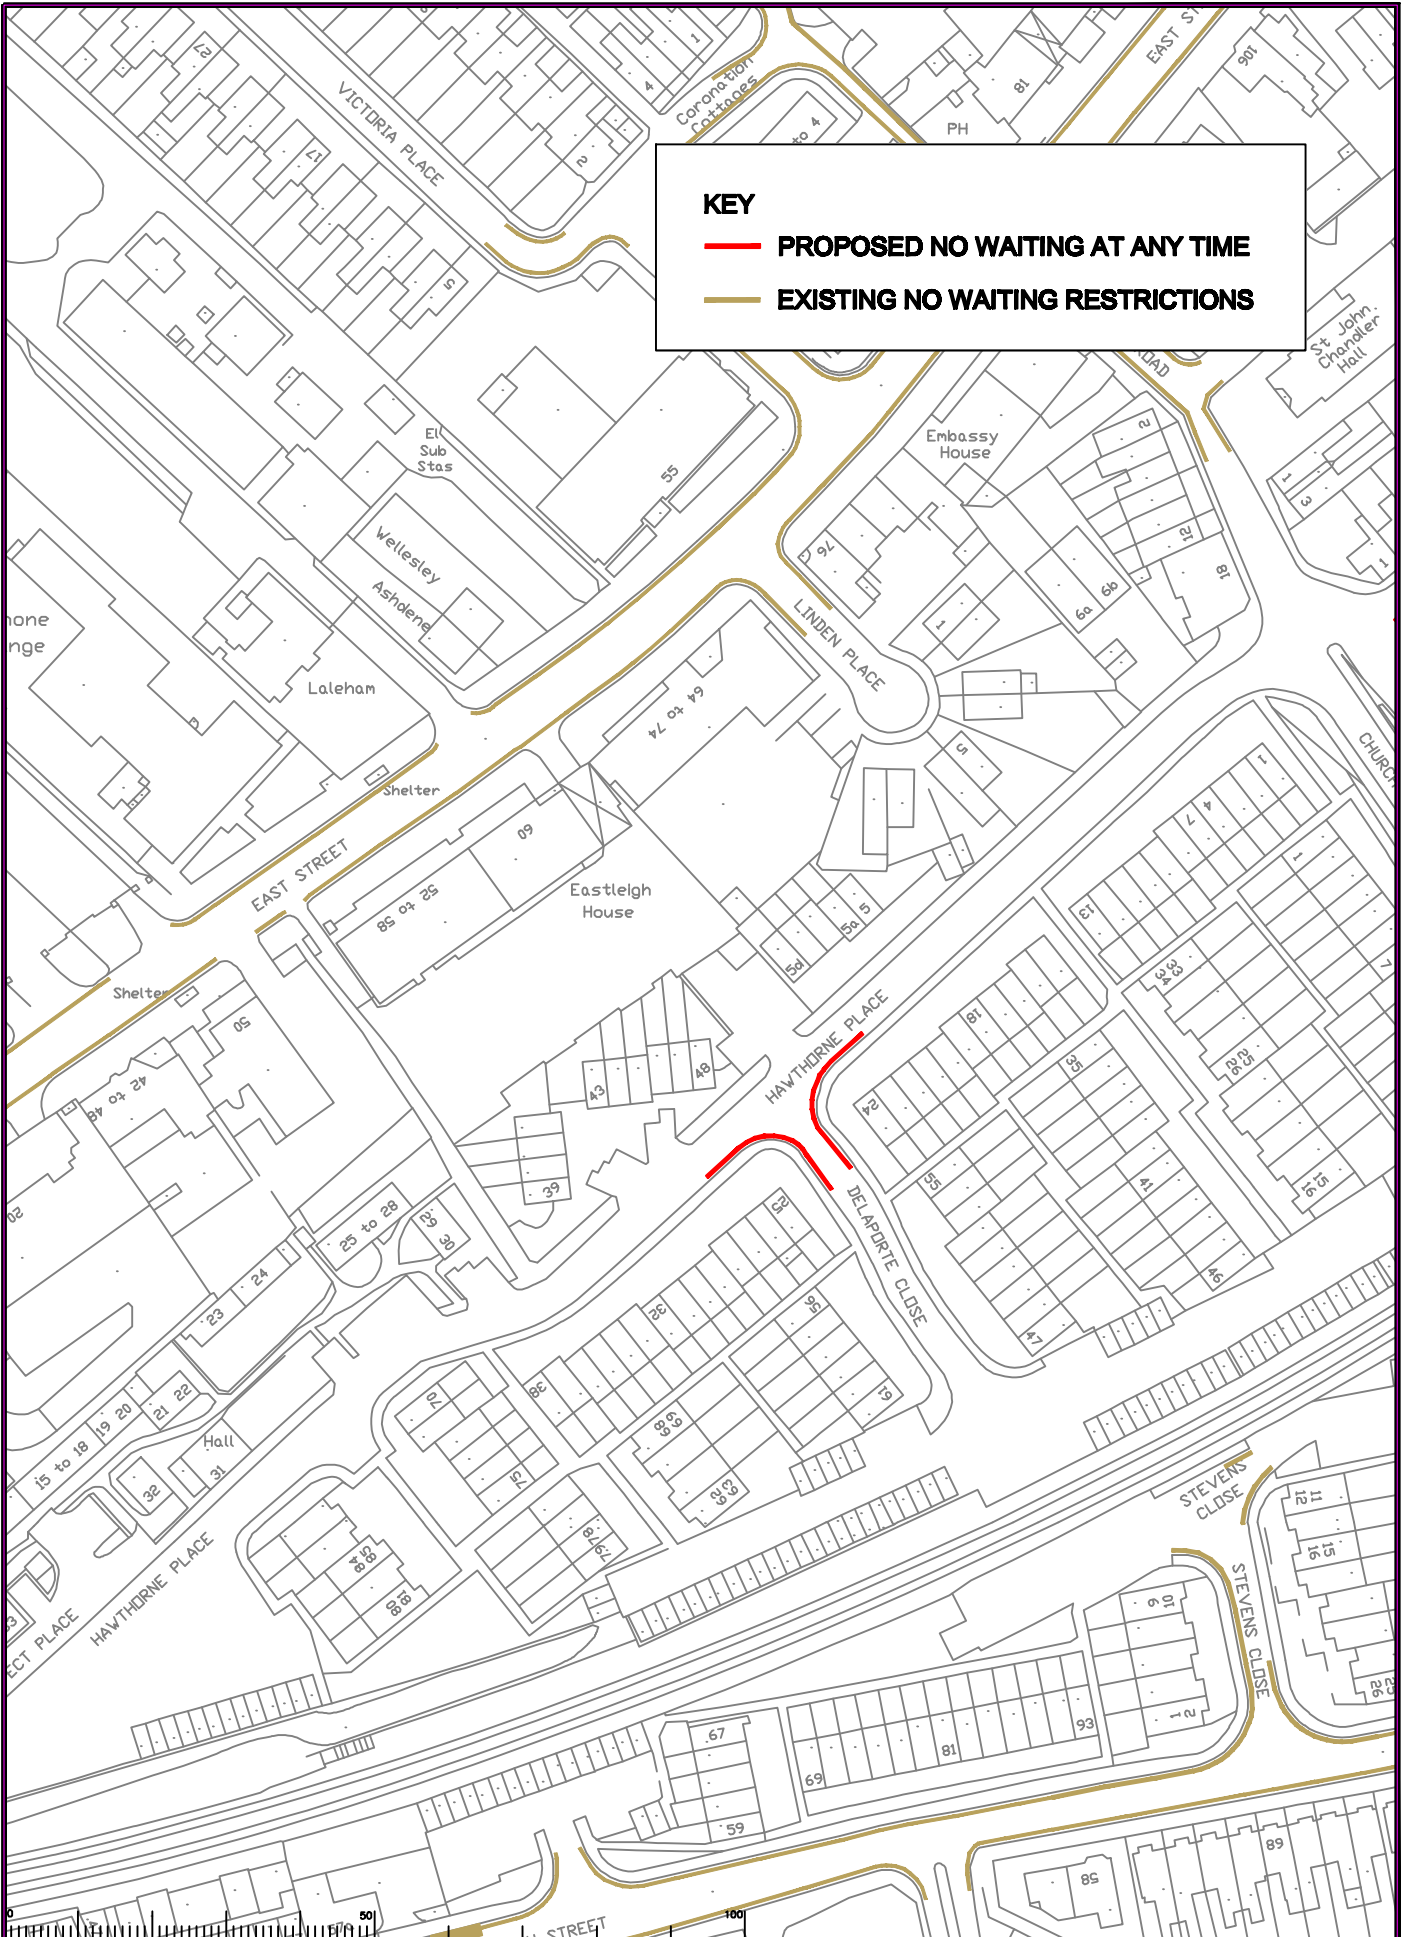

Rev.	Description	Drawn	Slip	Date	Chkd	Slip	Date	Appr	Slip	Date



Based upon the Ordnance Survey map(s) with the permission of the Controller of Her Majesty's Stationery Office. © Crown copyright. Unauthorised reproduction infringes Crown copyright and may lead to prosecution or civil proceedings.
 British Library Catalogue No. 0105724 1995

Drawn by	CAH	Slip	CAH	Date	OCT 09
Checked by	SDC	Slip	SDC	Date	OCT 09
Approved by	TPC	Slip	TPC	Date	OCT 09

**EPSOM AND EWELL
 PHASE 4 REVIEW**

**HAWTHORNE PLACE
 J/W DELAPORTE CLOSE**

SHEET OF

**SURREY
 COUNTY COUNCIL**

Project No. _____
 Contract No. _____
 Drawing No. **16**
 Revision No. _____
ADVERT