


KEY

- PROPOSED NO WAITING AT ANY TIME
- PROPOSED NO WAITING 08.30 - 18.30 MONDAY-FRIDAY
- EXISTING NO WAITING RESTRICTIONS

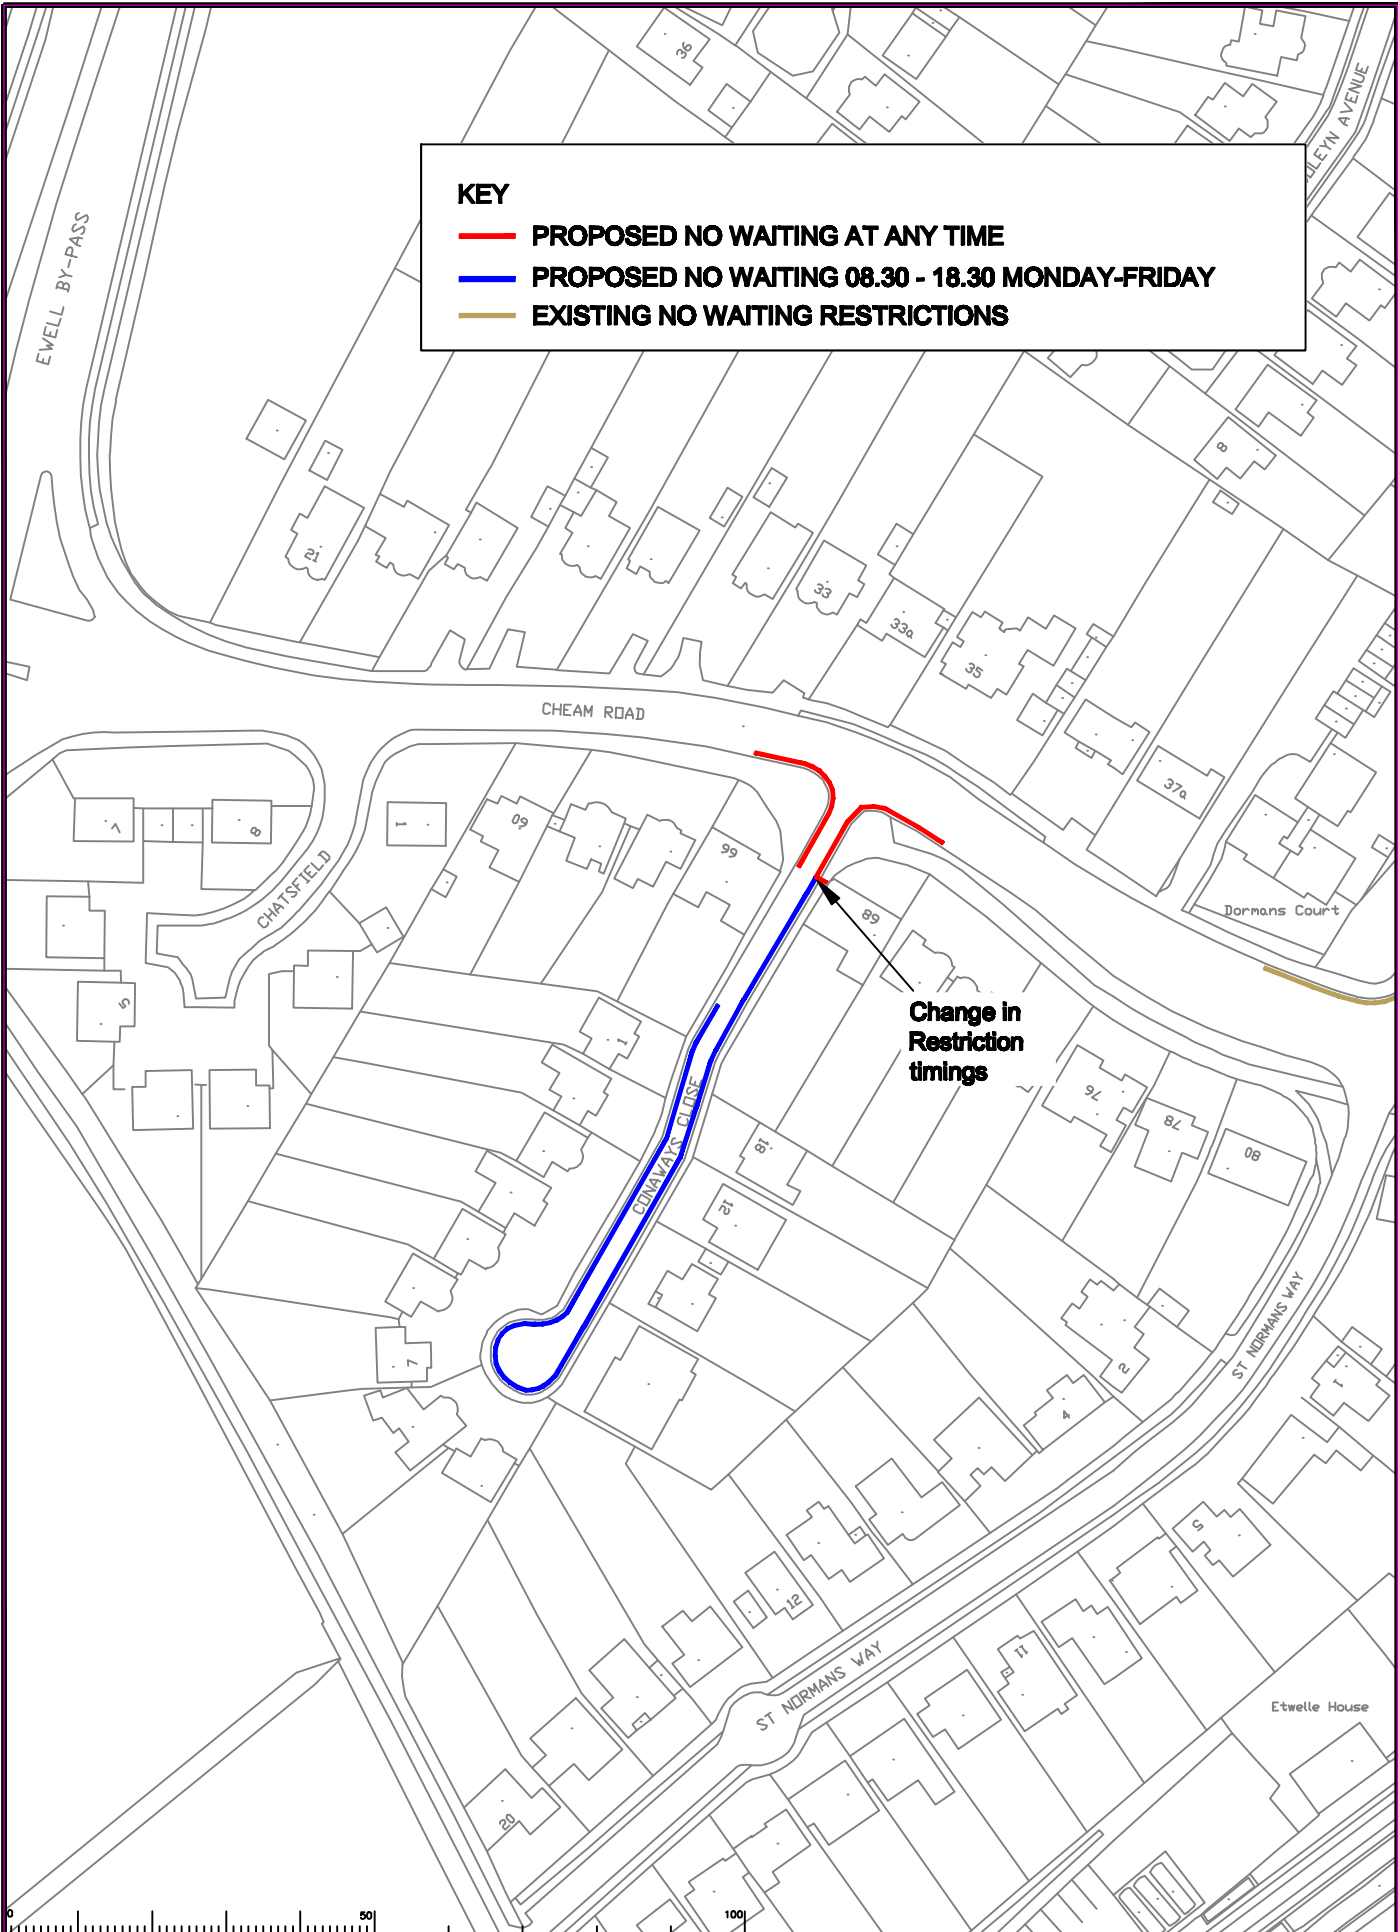

Change in Restriction timings

Rev.	Description	Drawn	Slip	Date	Chkd	Slip	Date	Appr	Slip	Date



Should open the Ordnance Survey map with the permission of the Controller of Her Majesty's Stationery Office. © Crown copyright. Unauthorised reproduction infringes Crown copyright and may lead to prosecution or civil proceedings.
 British Library Catalogue No. 025272 1255

Drawn by	CAH	Slip	CAH	Date	OCT 09
Checked by	SDC	Slip	SDC	Date	OCT 09
Approved by	TPC	Slip	TPC	Date	OCT 09

Project: EPSOM AND EWELL PHASE 4 REVIEW
 CONWAYS CLOSE
 SHEET OF

Project No. _____
 Contract Sheet No. 18
 Rev. -
 Description: ADVERT