


**KEY**

- PROPOSED NO WAITING AT ANY TIME
- PROPOSED NO WAITING 08.30 - 18.30 MONDAY-SUNDAY
- EXISTING NO WAITING RESTRICTIONS

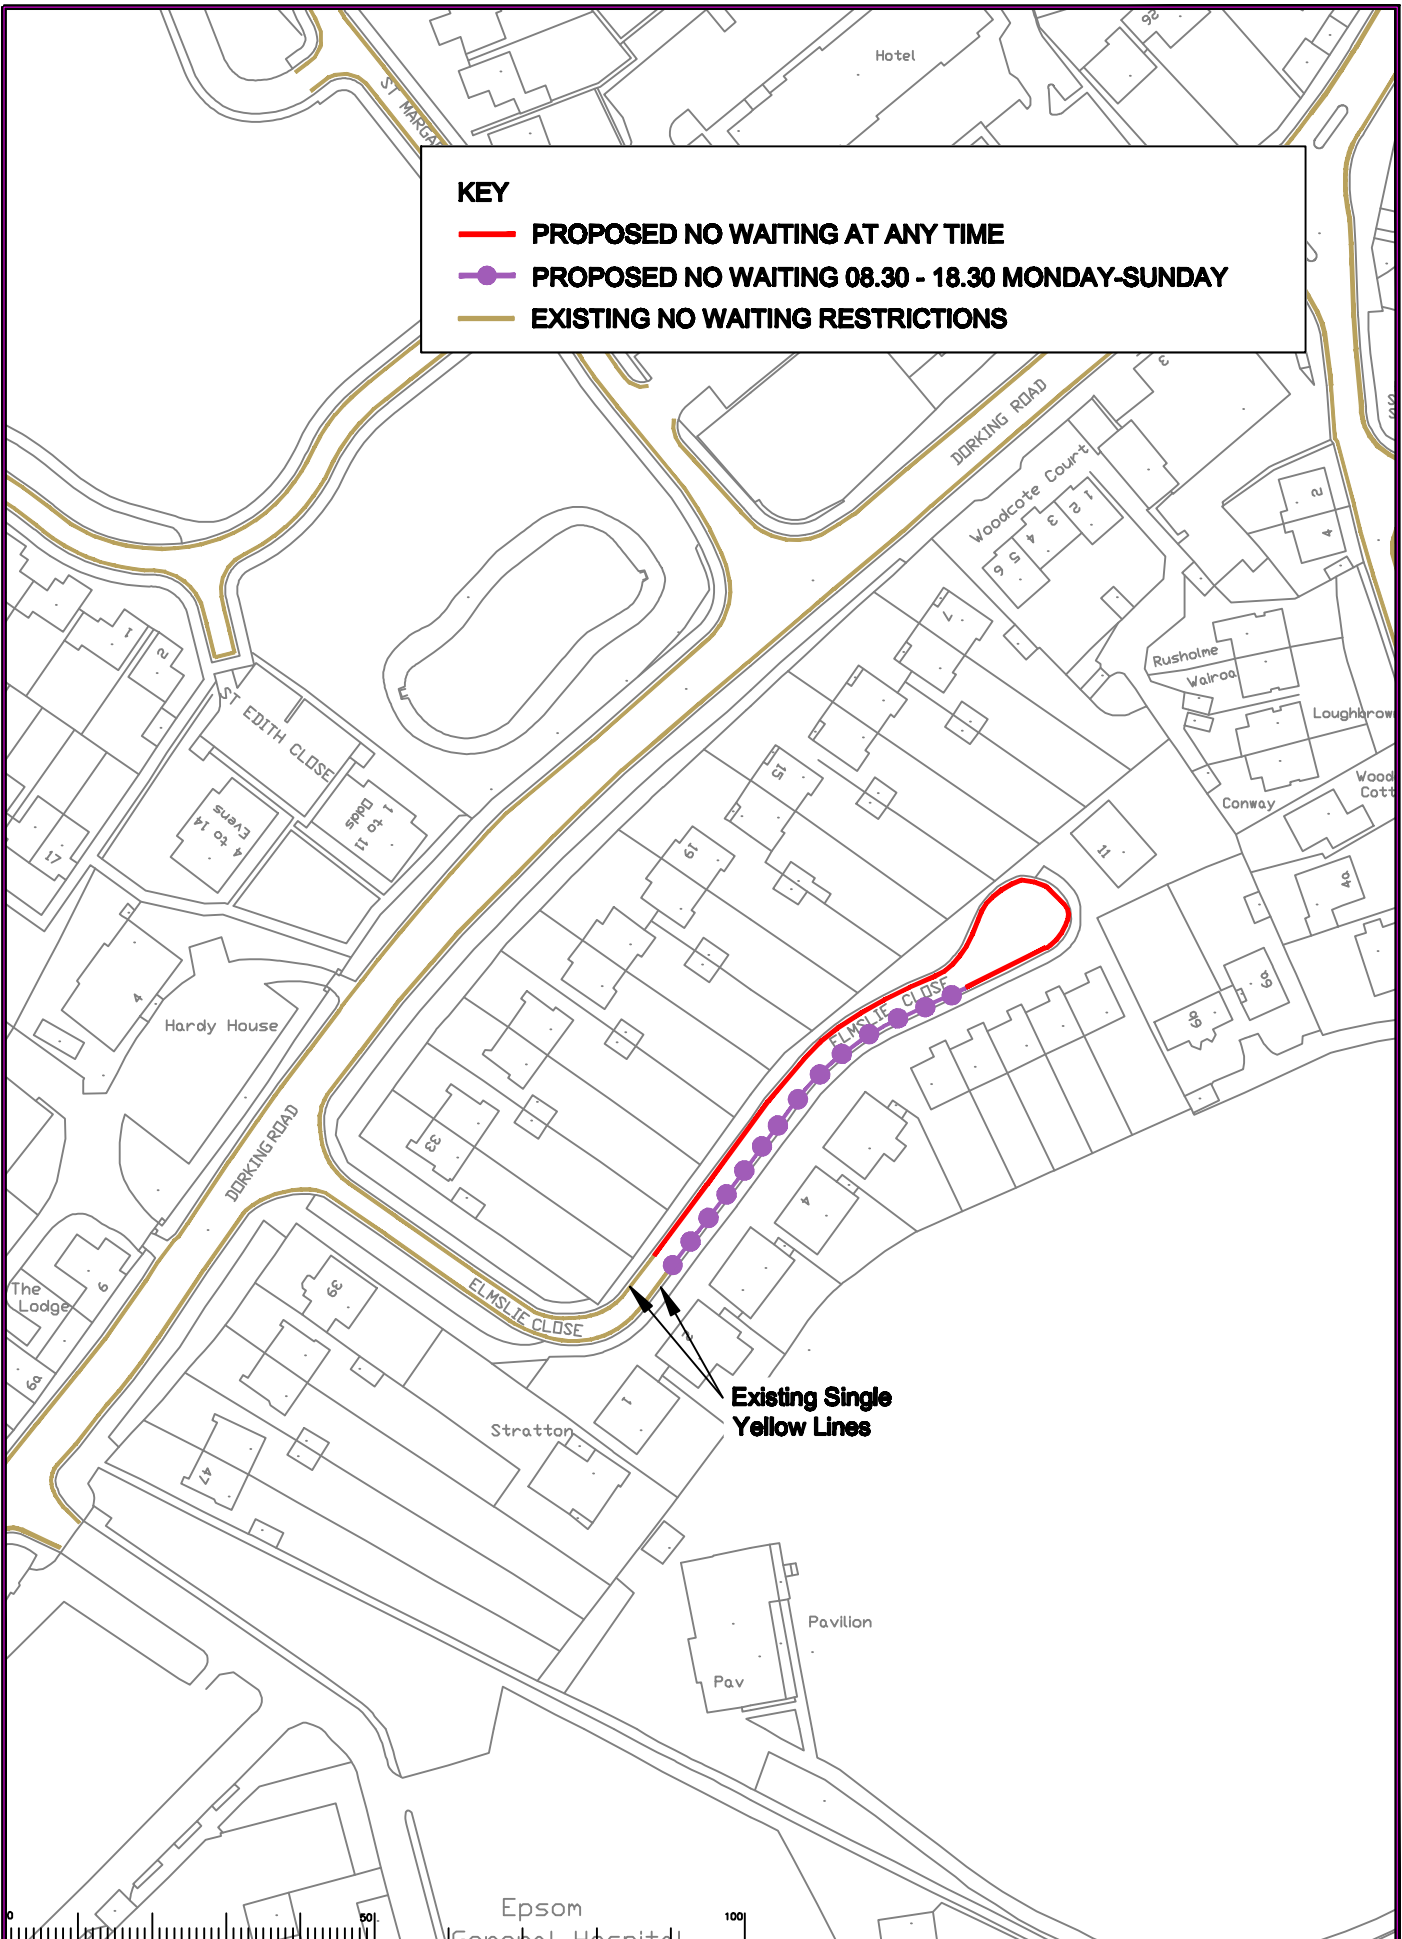

Rev.	Description	Drawn	Slip.	Date	Chkd	Slip.	Date	Appr.	Slip.	Date

North Point

Based upon the Ordnance Survey map with the permission of the Controller of Her Majesty's Stationery Office. © Crown copyright. Unauthorised reproduction infringes Crown copyright and may lead to prosecution or civil proceedings.  
British Standard BS 4752:2006

Drawn by	CAH	Slip.	CAH	Date	OCT 09
Checked by	SDC	Slip.	SDC	Date	OCT 09
Approved by	TPC	Slip.	TPC	Date	OCT 09

EPSOM AND EWELL  
PHASE 4 REVIEW

ELMSLIE CLOSE

SHEET 07

**SURREY**  
COUNTY COUNCIL  
Surrey's Best  
Council for Surrey

Project No.	
Contract Sheet No.	
Drawing No.	21
Rev.	-
Classification	ADVERT