


KEY

— PROPOSED NO WAITING AT ANY TIME

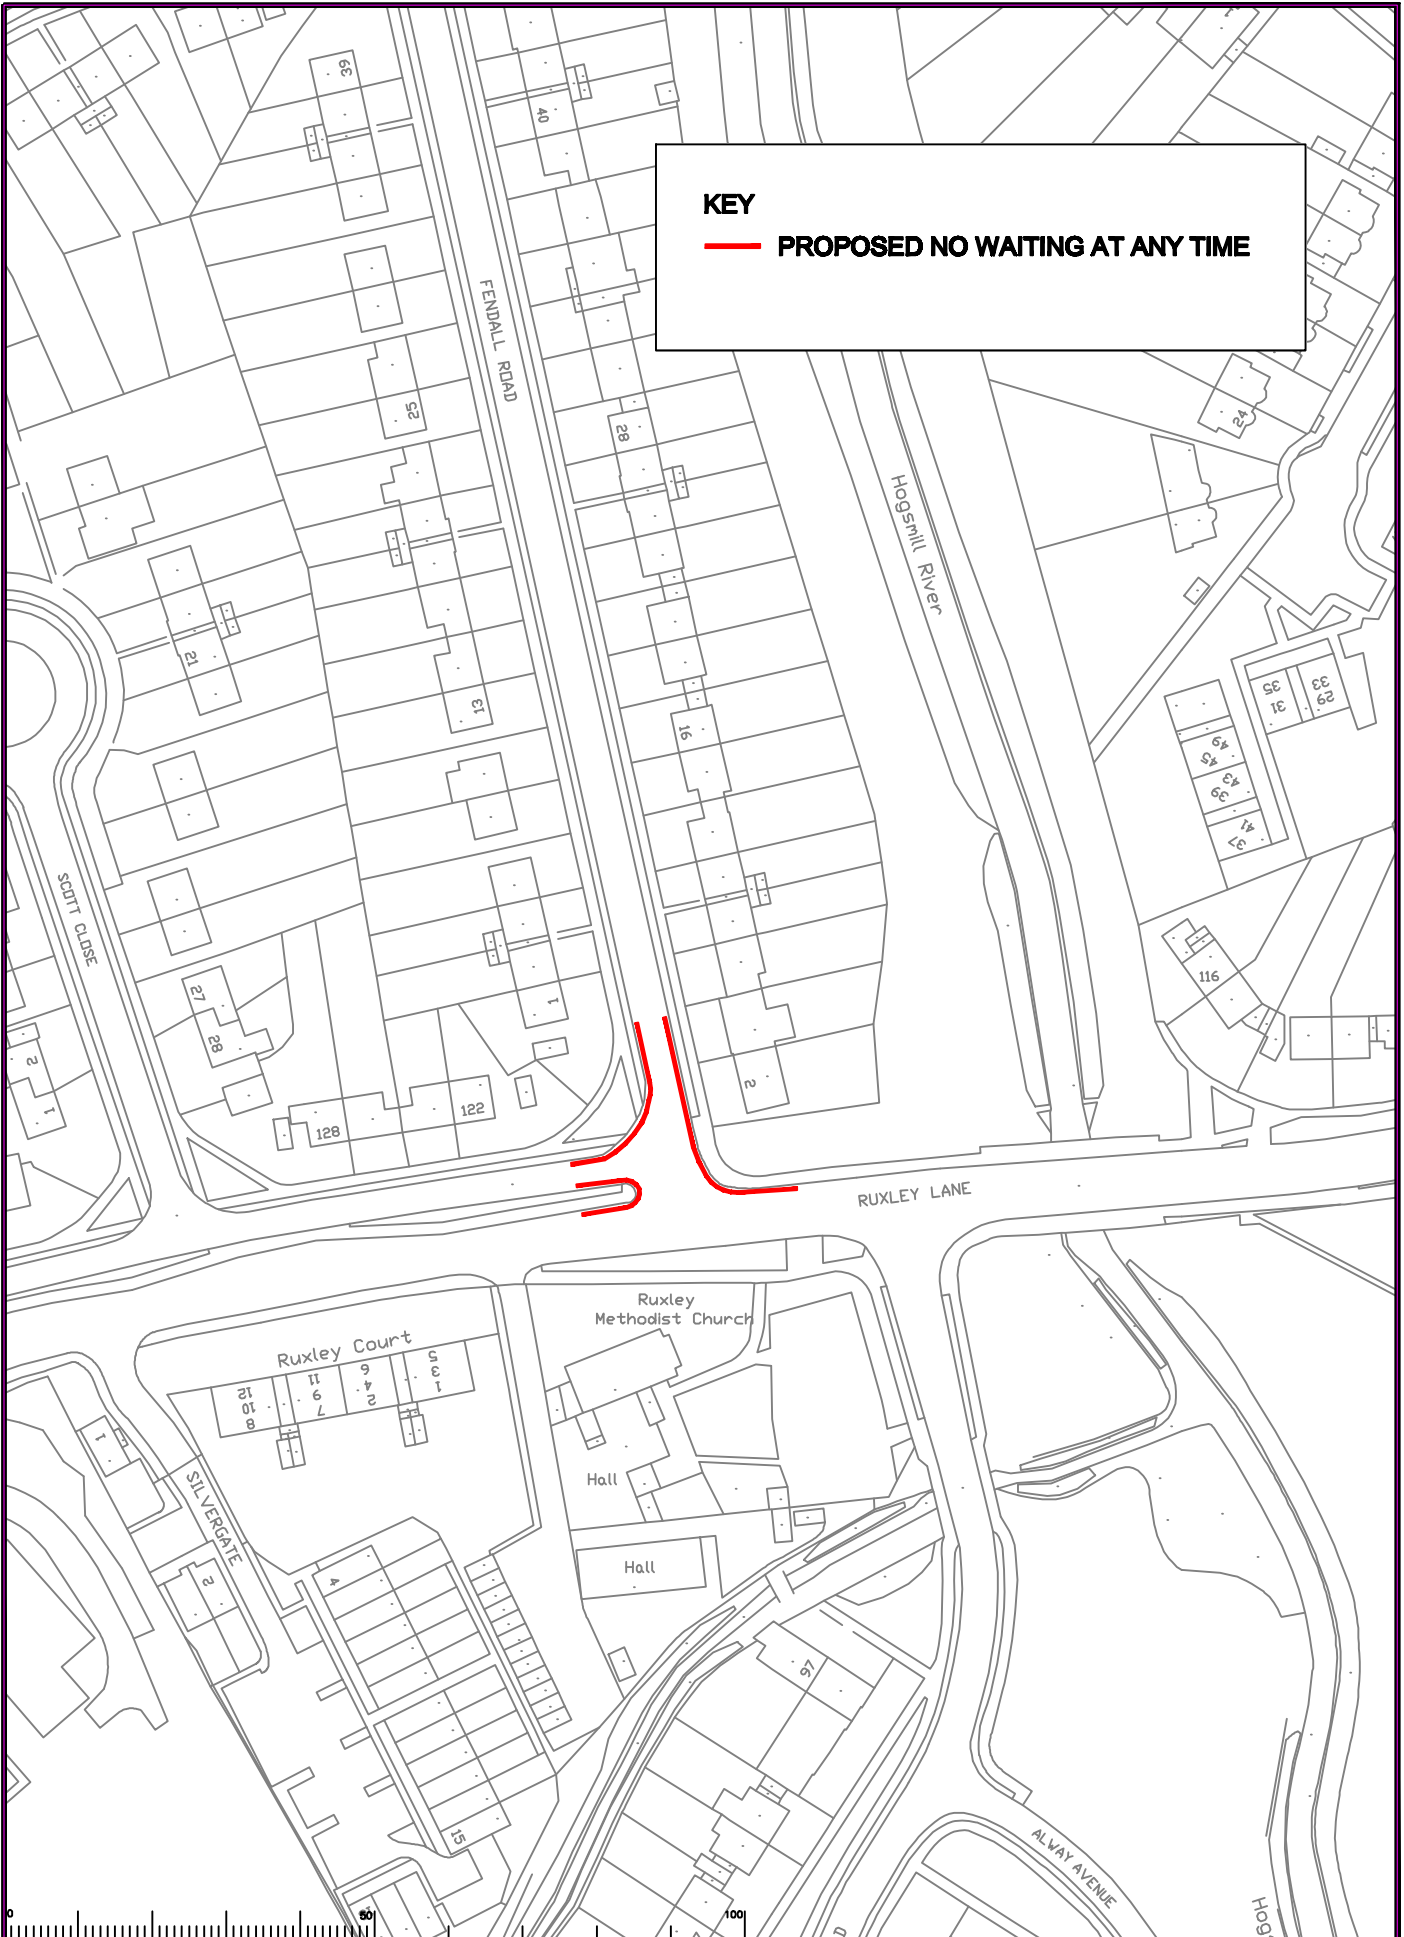

Rev.	Description	Drawn	Slip.	Date	Chkd	Slip.	Date	Appr.	Slip.	Date

North Point

Based upon the Christmas Bury mapping with the permission of the Controller of Her Majesty's Stationery Office. © Crown copyright. Unauthorised reproduction infringes Crown copyright and may lead to prosecution or other proceedings.
British Crown Copyright © 2009/12/2009

Drawn by	CAH	Slip.	CAH	Date	OCT 09
Checked by	SDC	Slip.	SDC	Date	OCT 09
Approved by	TPC	Slip.	TPC	Date	OCT 09

EPSOM AND EWELL
PHASE 4 REVIEW

FENDALL ROAD
J/W RUXLEY LANE

SHEET 07

SURREY
COUNTY COUNCIL

Project No.	
Contract Sheet No.	
Drawing No.	22
Rev.	-
Classification	ADVERT