


**KEY**

- PROPOSED NO WAITING AT ANY TIME
- PROPOSED NO WAITING 08.30 - 18.30 MONDAY-FRIDAY
- EXISTING NO WAITING RESTRICTIONS

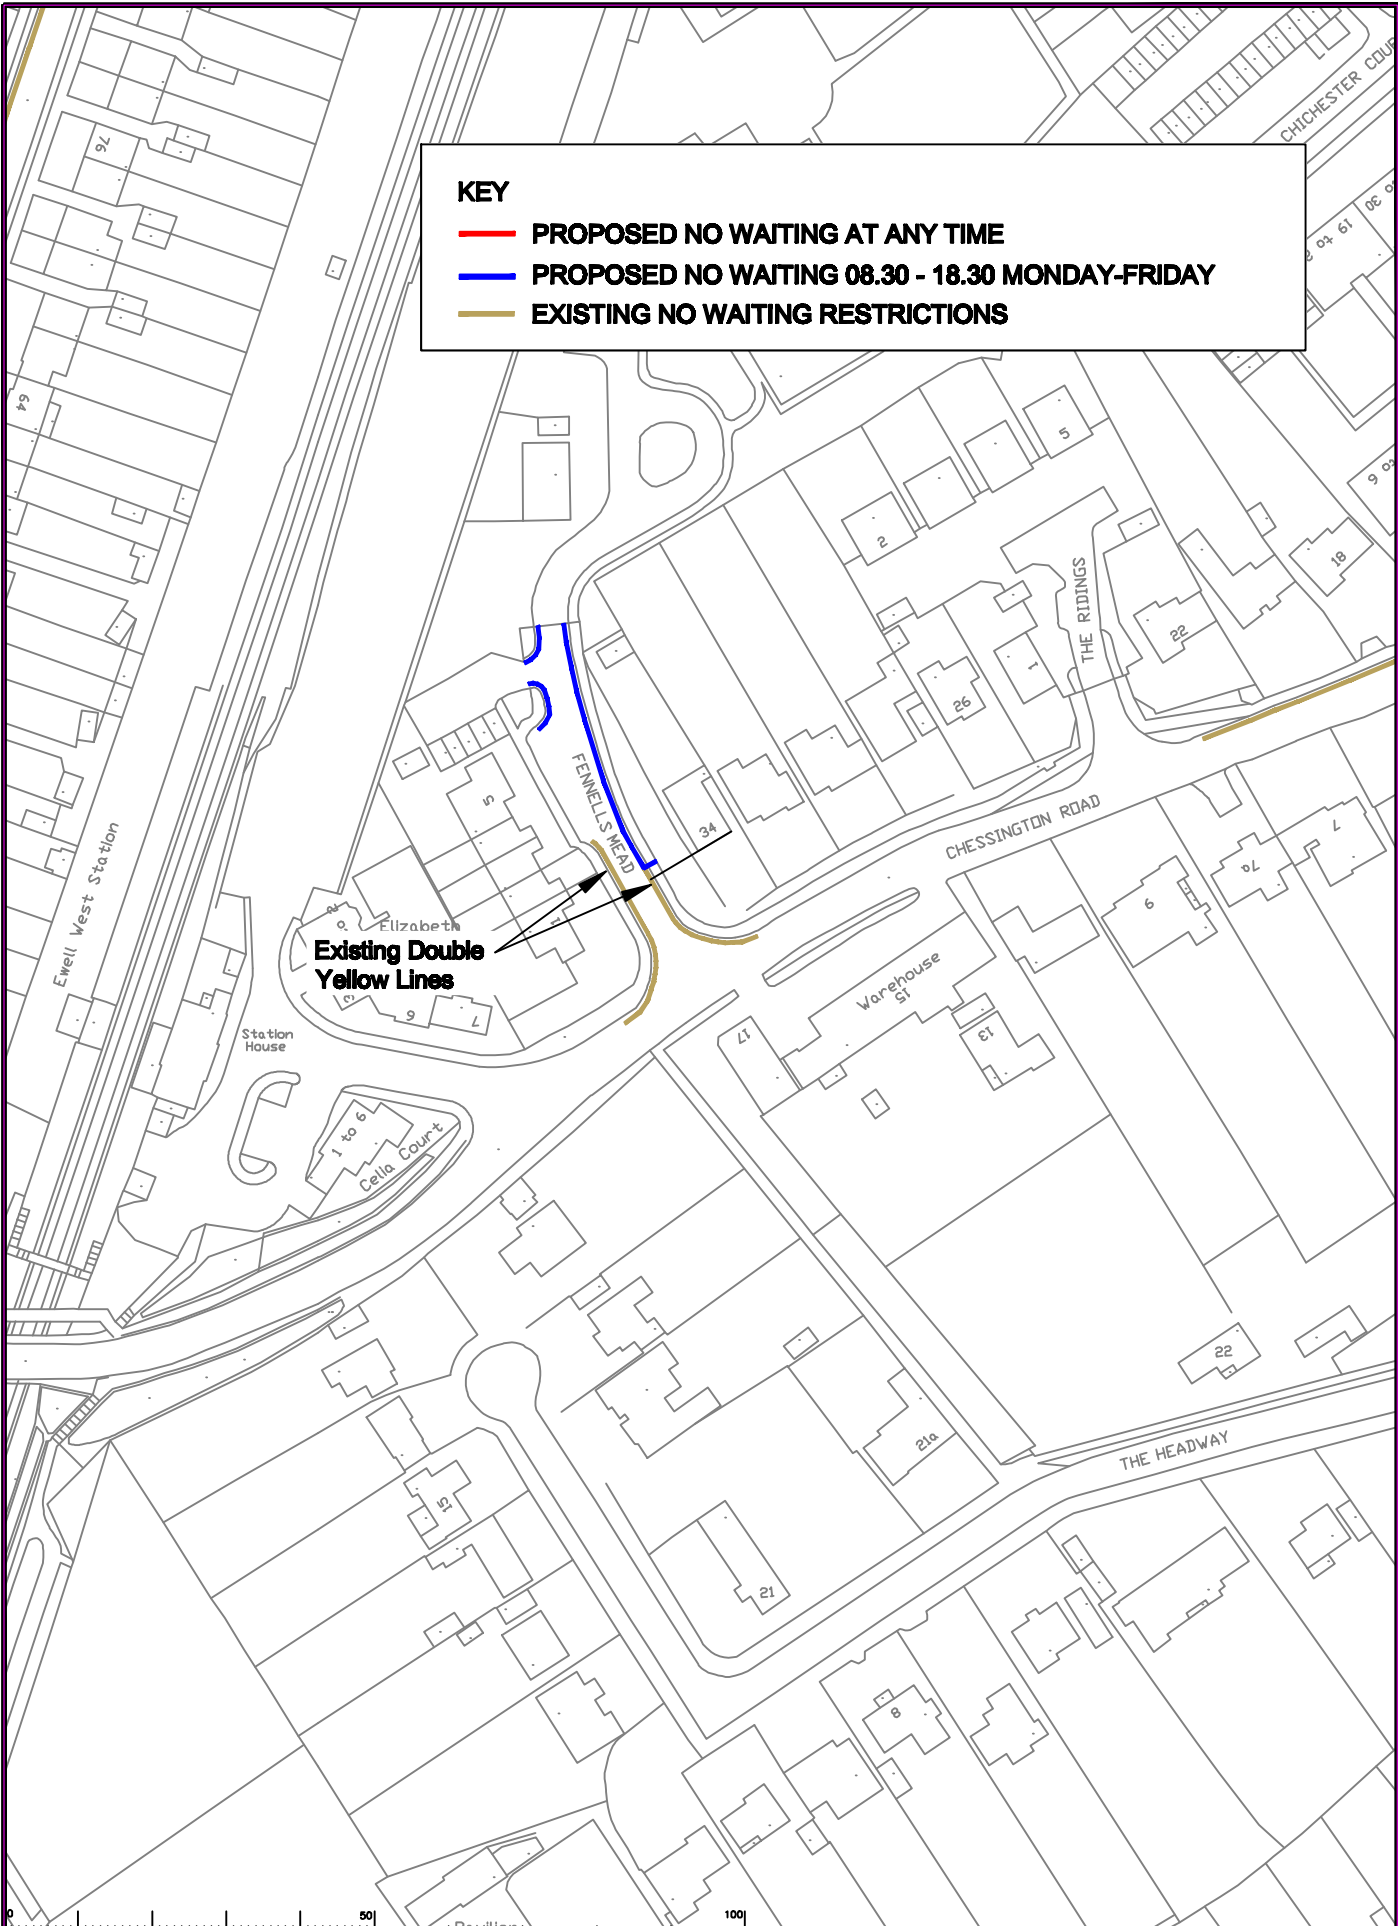

Existing Double Yellow Lines

Rev.	Description	Drawn	Slip	Date	Chkd	Slip	Date	Appr	Slip	Date

North Point

Issued upon the Christmas Survey mapping with the permission of the Controller of Her Majesty's Stationery Office. © Crown copyright. Unauthorised reproduction infringes Crown copyright and may lead to prosecution or civil proceedings.  
 British Library Catalogue No. 025272 1255

Drawn by	CAH	Slip	CAH	Date	OCT 09
Checked by	SDC	Slip	SDC	Date	OCT 09
Approved by	TPC	Slip	TPC	Date	OCT 09

EPSOM AND EWELL  
PHASE 4 REVIEW

FENNELLS MEAD

SHEET 07

**SURREY COUNTY COUNCIL**  
Surrey Council  
Council Offices  
Newcastle Road  
Surrey

Project No.	
Contract Sheet No.	
Drawing No.	23
Rev.	-
Classification	ADVERT