


KEY

- PROPOSED NO WAITING 08.30 - 18.30 MONDAY-FRIDAY
- EXISTING NO WAITING RESTRICTIONS

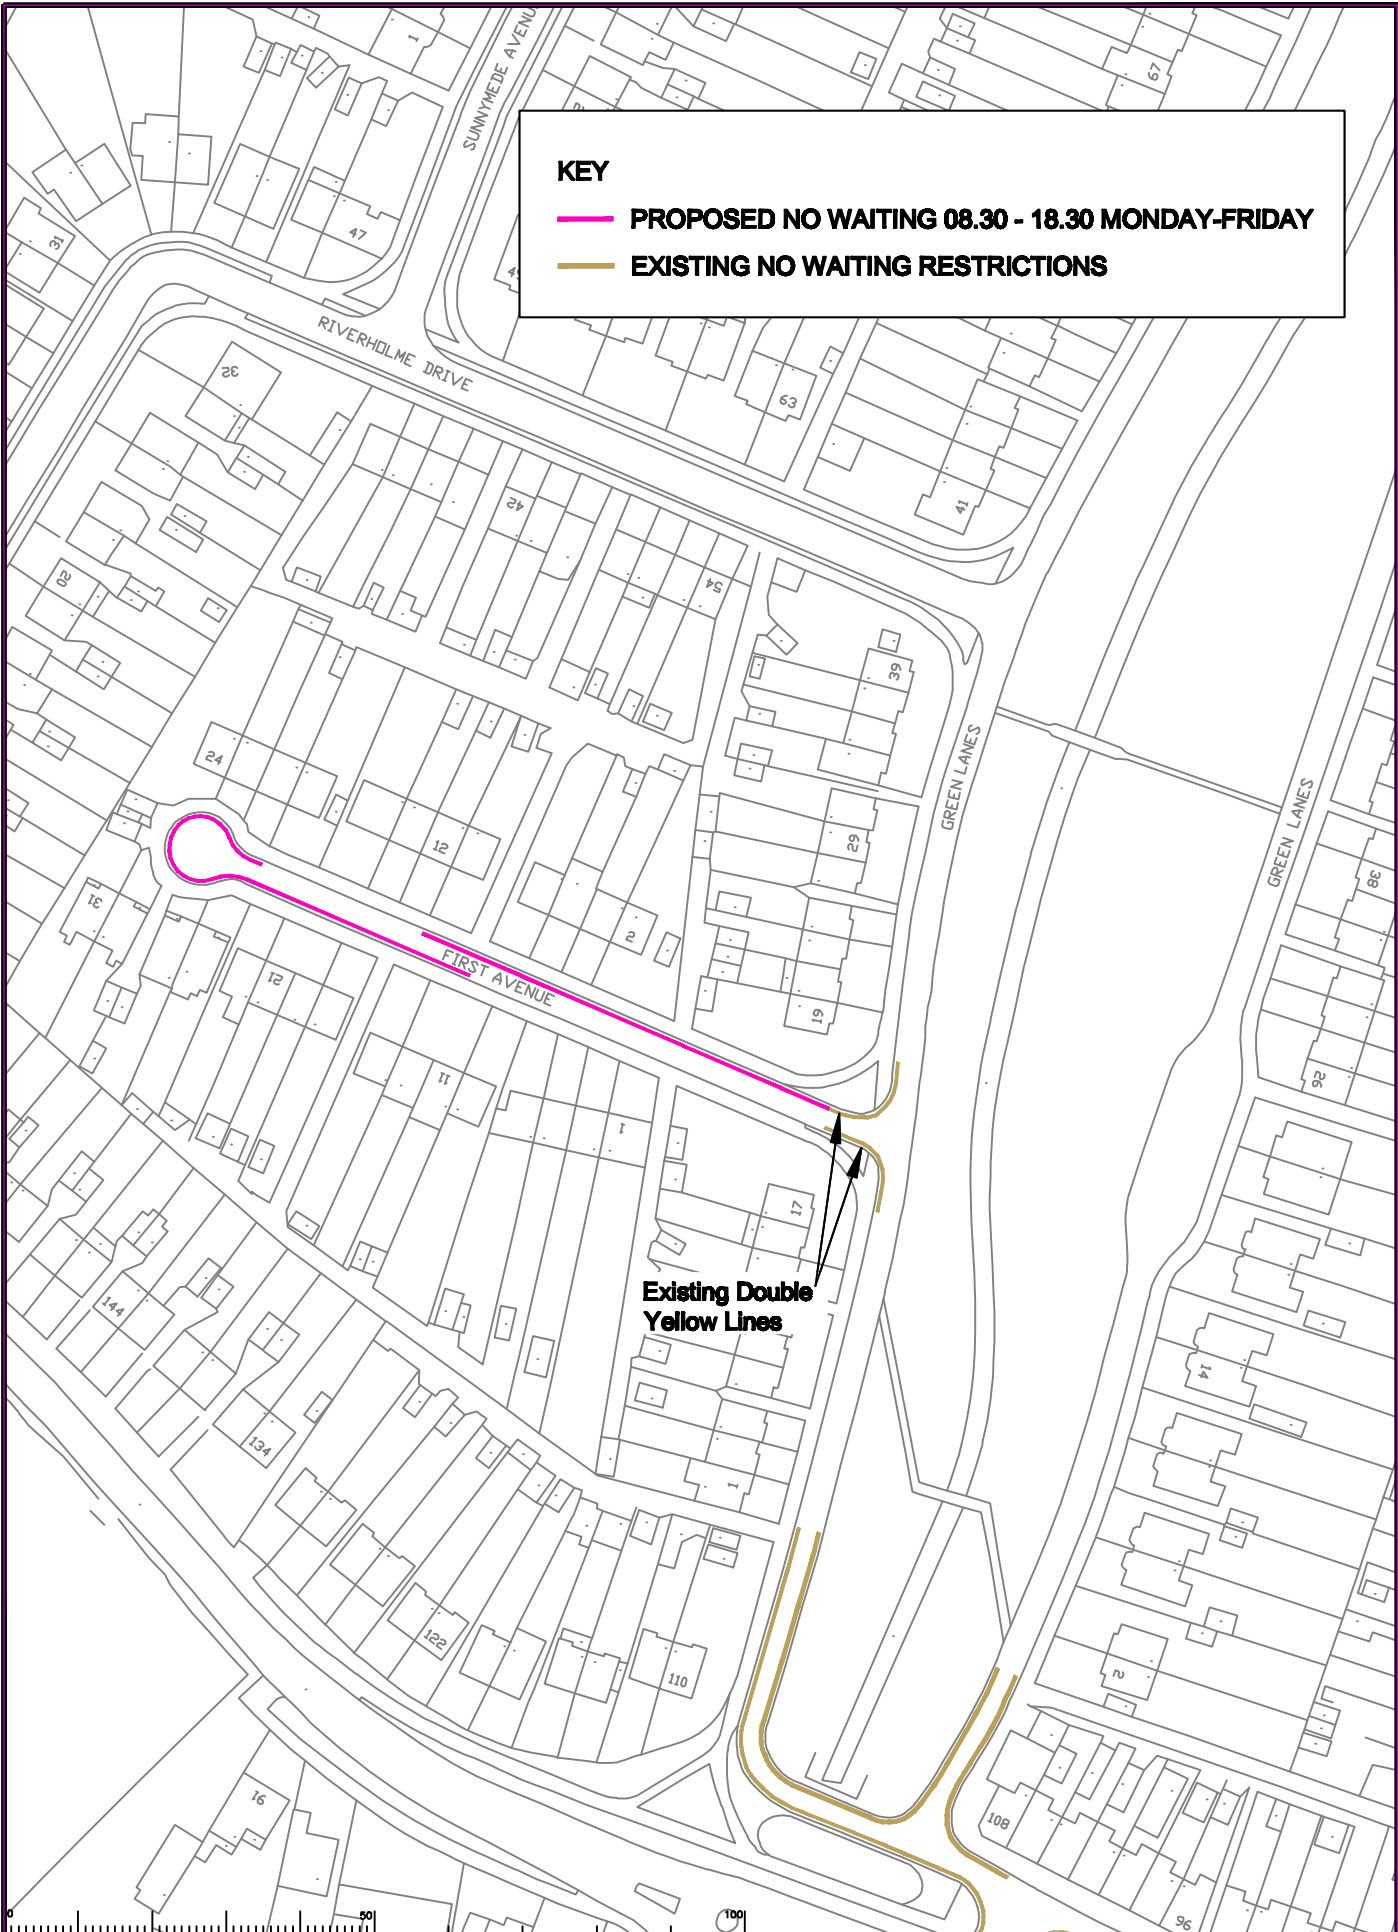

Rev.	Description	Drawn	Slip	Date	Chkd	Slip	Date	Appr	Slip	Date

North Point

Based upon the Ordnance Survey map(s) with the permission of the Controller of Her Majesty's Stationery Office. © Crown copyright. Unauthorised reproduction infringes Crown copyright and may lead to prosecution or civil proceedings.
Ordnance Survey, Great Britain, 2012. 100022222

Drawn by	CAH	Slip	CAH	Date	OCT 09
Checked by	SDC	Slip	SDC	Date	OCT 09
Approved by	TPC	Slip	TPC	Date	OCT 09

Project: EPSOM AND EWELL
PHASE 4 REVIEW
FIRST AVENUE

SHEET 07

SURREY
COUNTY COUNCIL
Surrey Council
Council for Surrey

Project No.	
Contract Sheet No.	24
Rev.	-
Classification	ADVERT