




KEY

 **PROPOSED NO WAITING 08.30 - 18.30 MONDAY-FRIDAY**

 **EXISTING NO WAITING RESTRICTIONS**

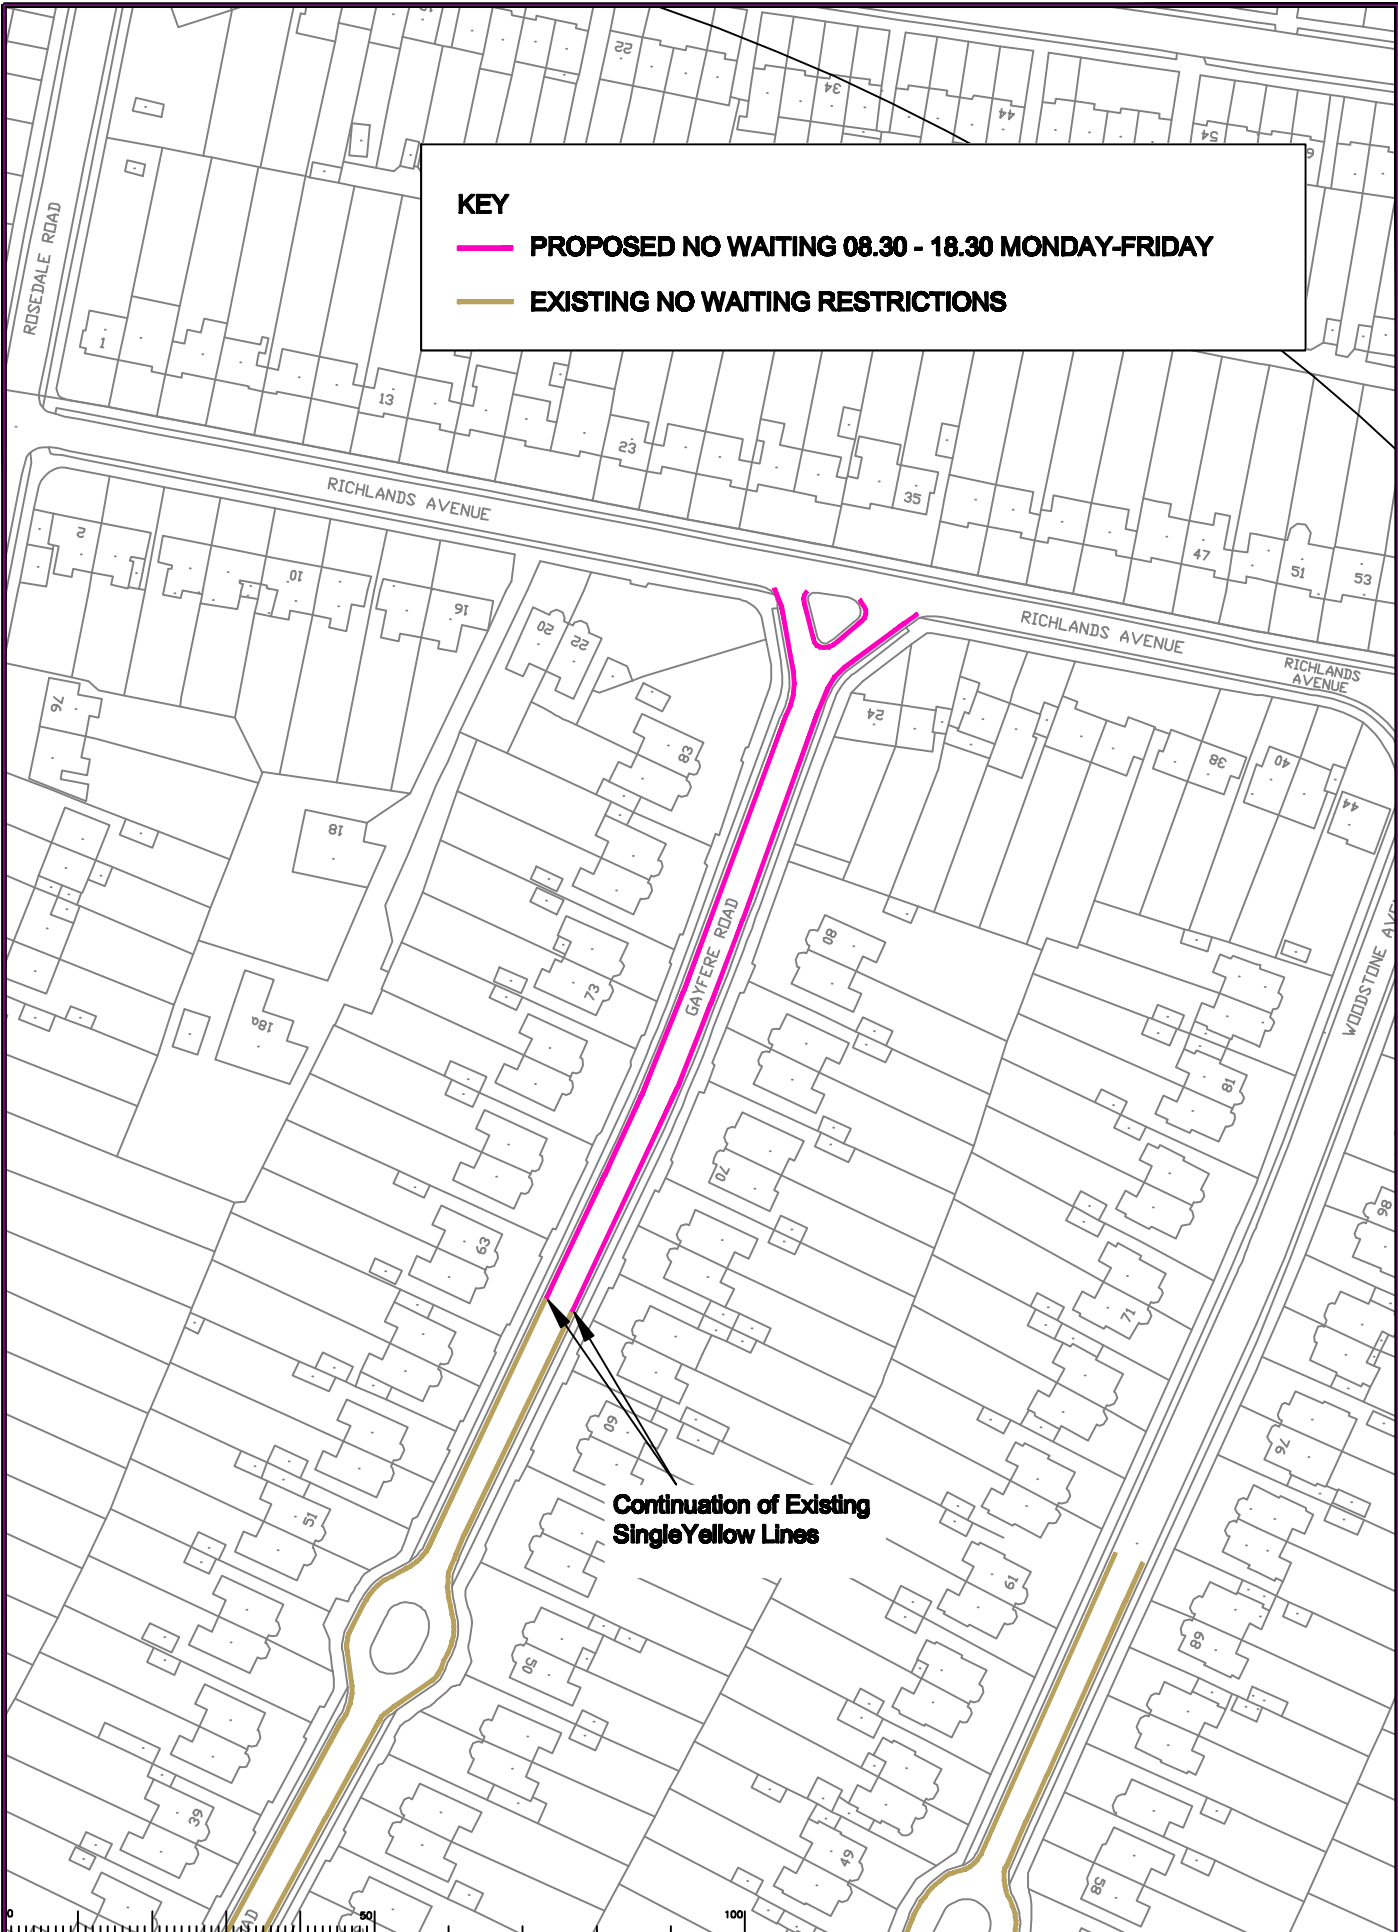

Continuation of Existing
Single Yellow Lines

Rev.	Description	Drawn	Slip.	Date	Chkd	Slip.	Date	Appr	Slip.	Date



Based upon the Ordnance Survey mapping with the permission of the Controller of Her Majesty's Stationery Office. © Crown copyright. Unauthorised reproduction infringes Crown copyright and may lead to prosecution or civil proceedings.
Surrey County Council LA 025272 1225

Drawn by: CAH
Checked by: SDC
Approved by: TPC

Date: OCT 09
Date: OCT 09
Date: OCT 09

Project: EPSOM AND EWELL
PHASE 4 REVIEW
GAYFERE ROAD

SHEET 07



Project No.	
Contract Sheet No.	
Drawing No.	25
Rev.	-
Classification	ADVERT