


KEY

— PROPOSED NO WAITING AT ANY TIME

— EXISTING NO WAITING RESTRICTIONS

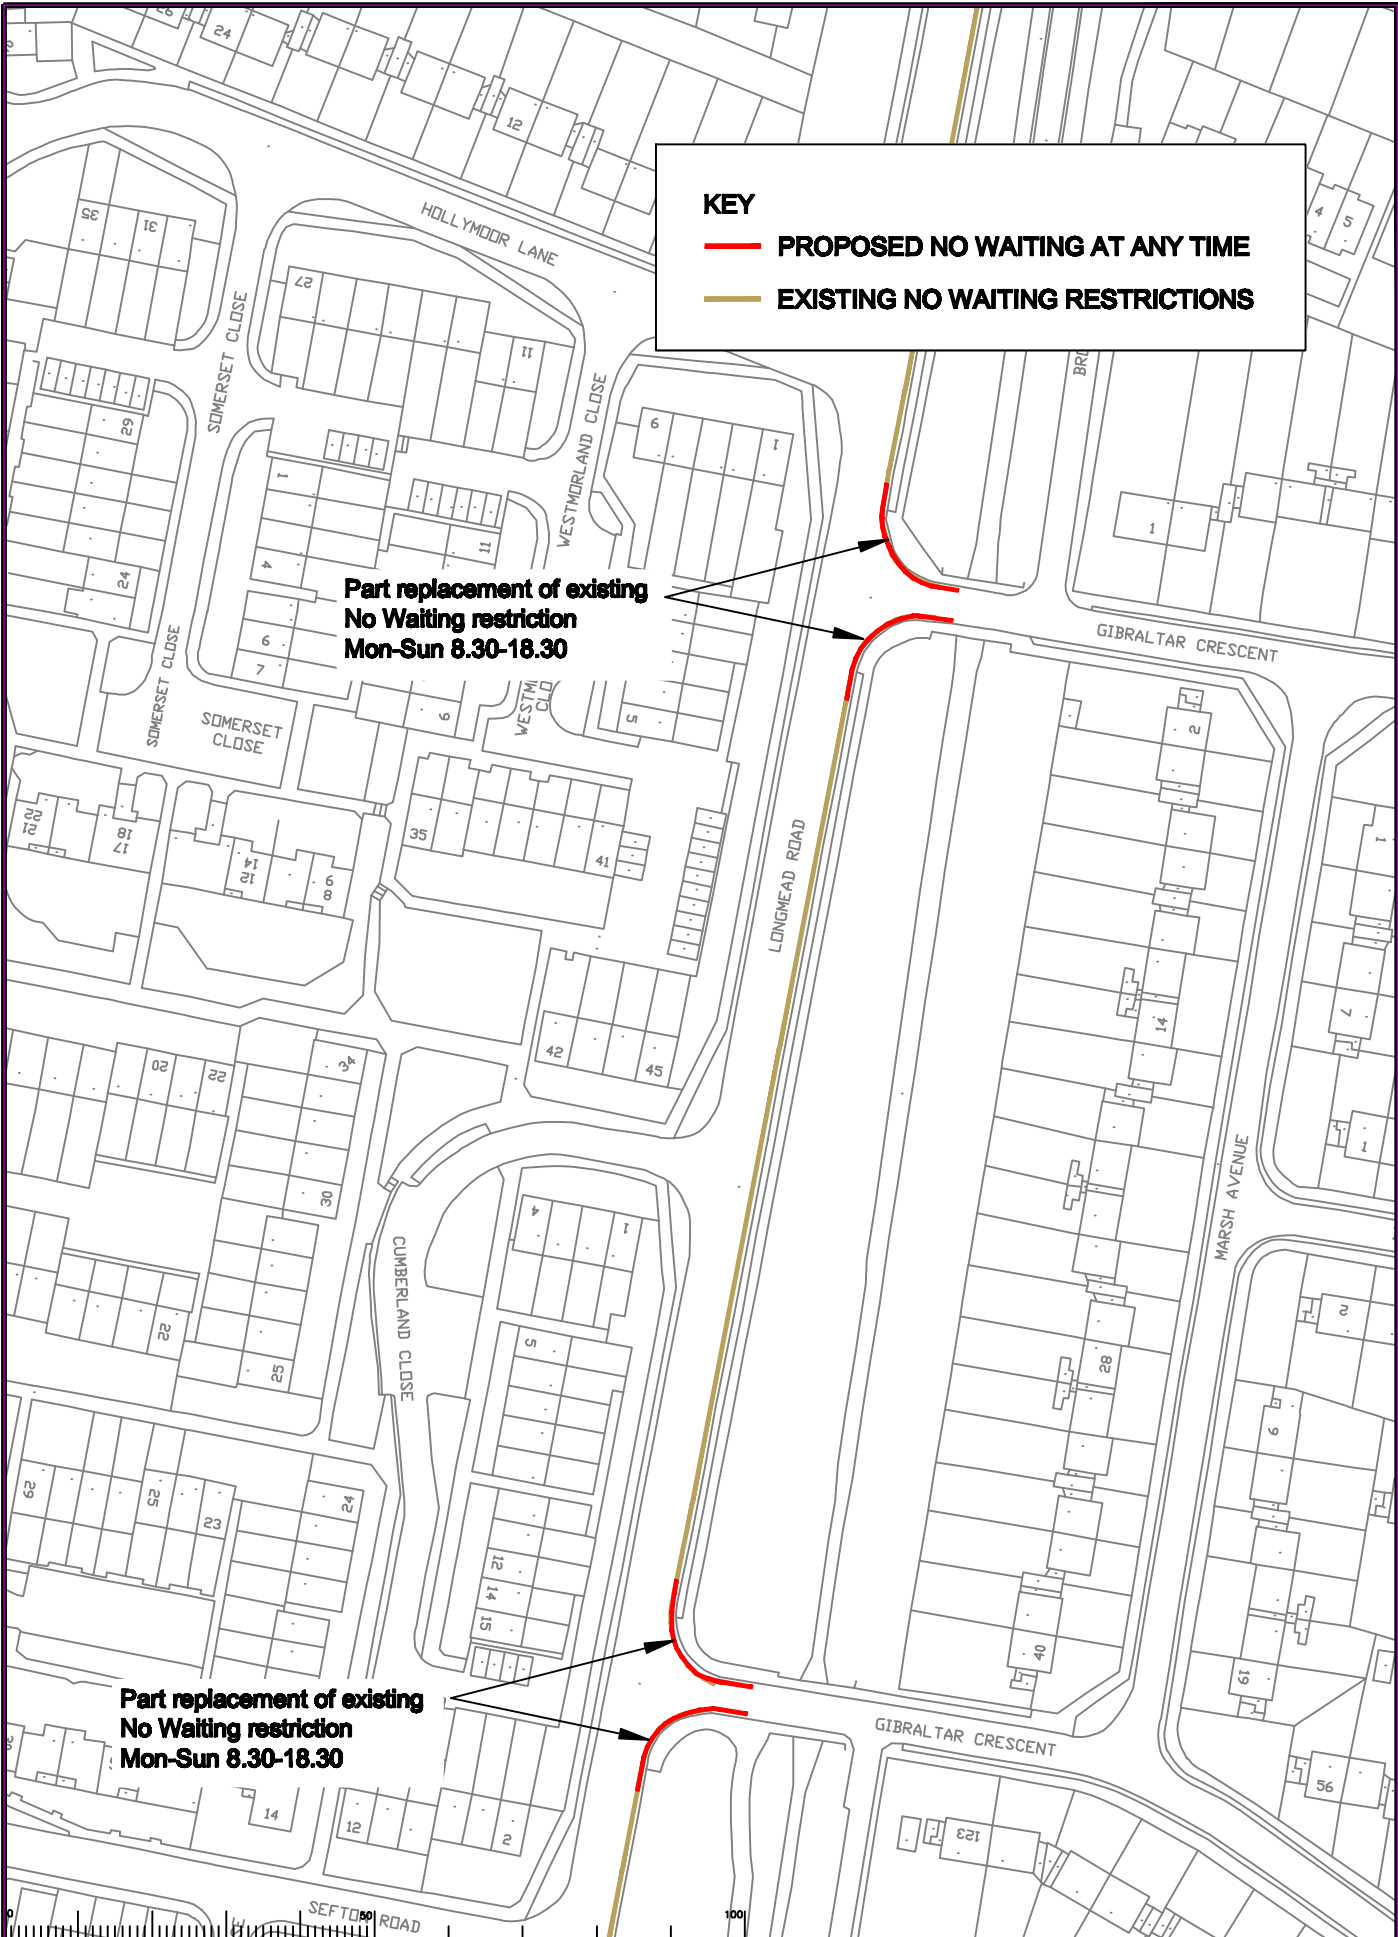

Part replacement of existing
No Waiting restriction
Mon-Sun 8.30-18.30

Part replacement of existing
No Waiting restriction
Mon-Sun 8.30-18.30

Rev.	Description	Dwn	Slp	Date	Chkd	Slp	Date	Appr	Slp	Date



Based upon the Ordnance Survey mapping with the permission of the Controller of Her Majesty's Stationery Office. © Crown copyright. Unauthorised reproduction infringes Crown copyright and may lead to prosecution or civil proceedings.
British Crown Copyright. Licence No. 1026728/2005

Drawn by	Slp	Date	Checked by	Slp	Date	Approved by	Slp	Date
CAH	Slp	OCT 09	CAH	Slp	OCT 09	TPC	Slp	OCT 09

Project
**EPSOM AND EWELL
PHASE 4 REVIEW**

Longmead Road
J/W GIBRALTAR CRESCENT

SHEET 07

SURREY
COUNTY COUNCIL

Project No.
Contract Sheet No.
Drawing No. 26
Rev. -
Classification
ADVERT