


KEY

- PROPOSED NO WAITING 08.30 - 18.30 MONDAY-SATURDAY
- EXISTING NO WAITING RESTRICTIONS

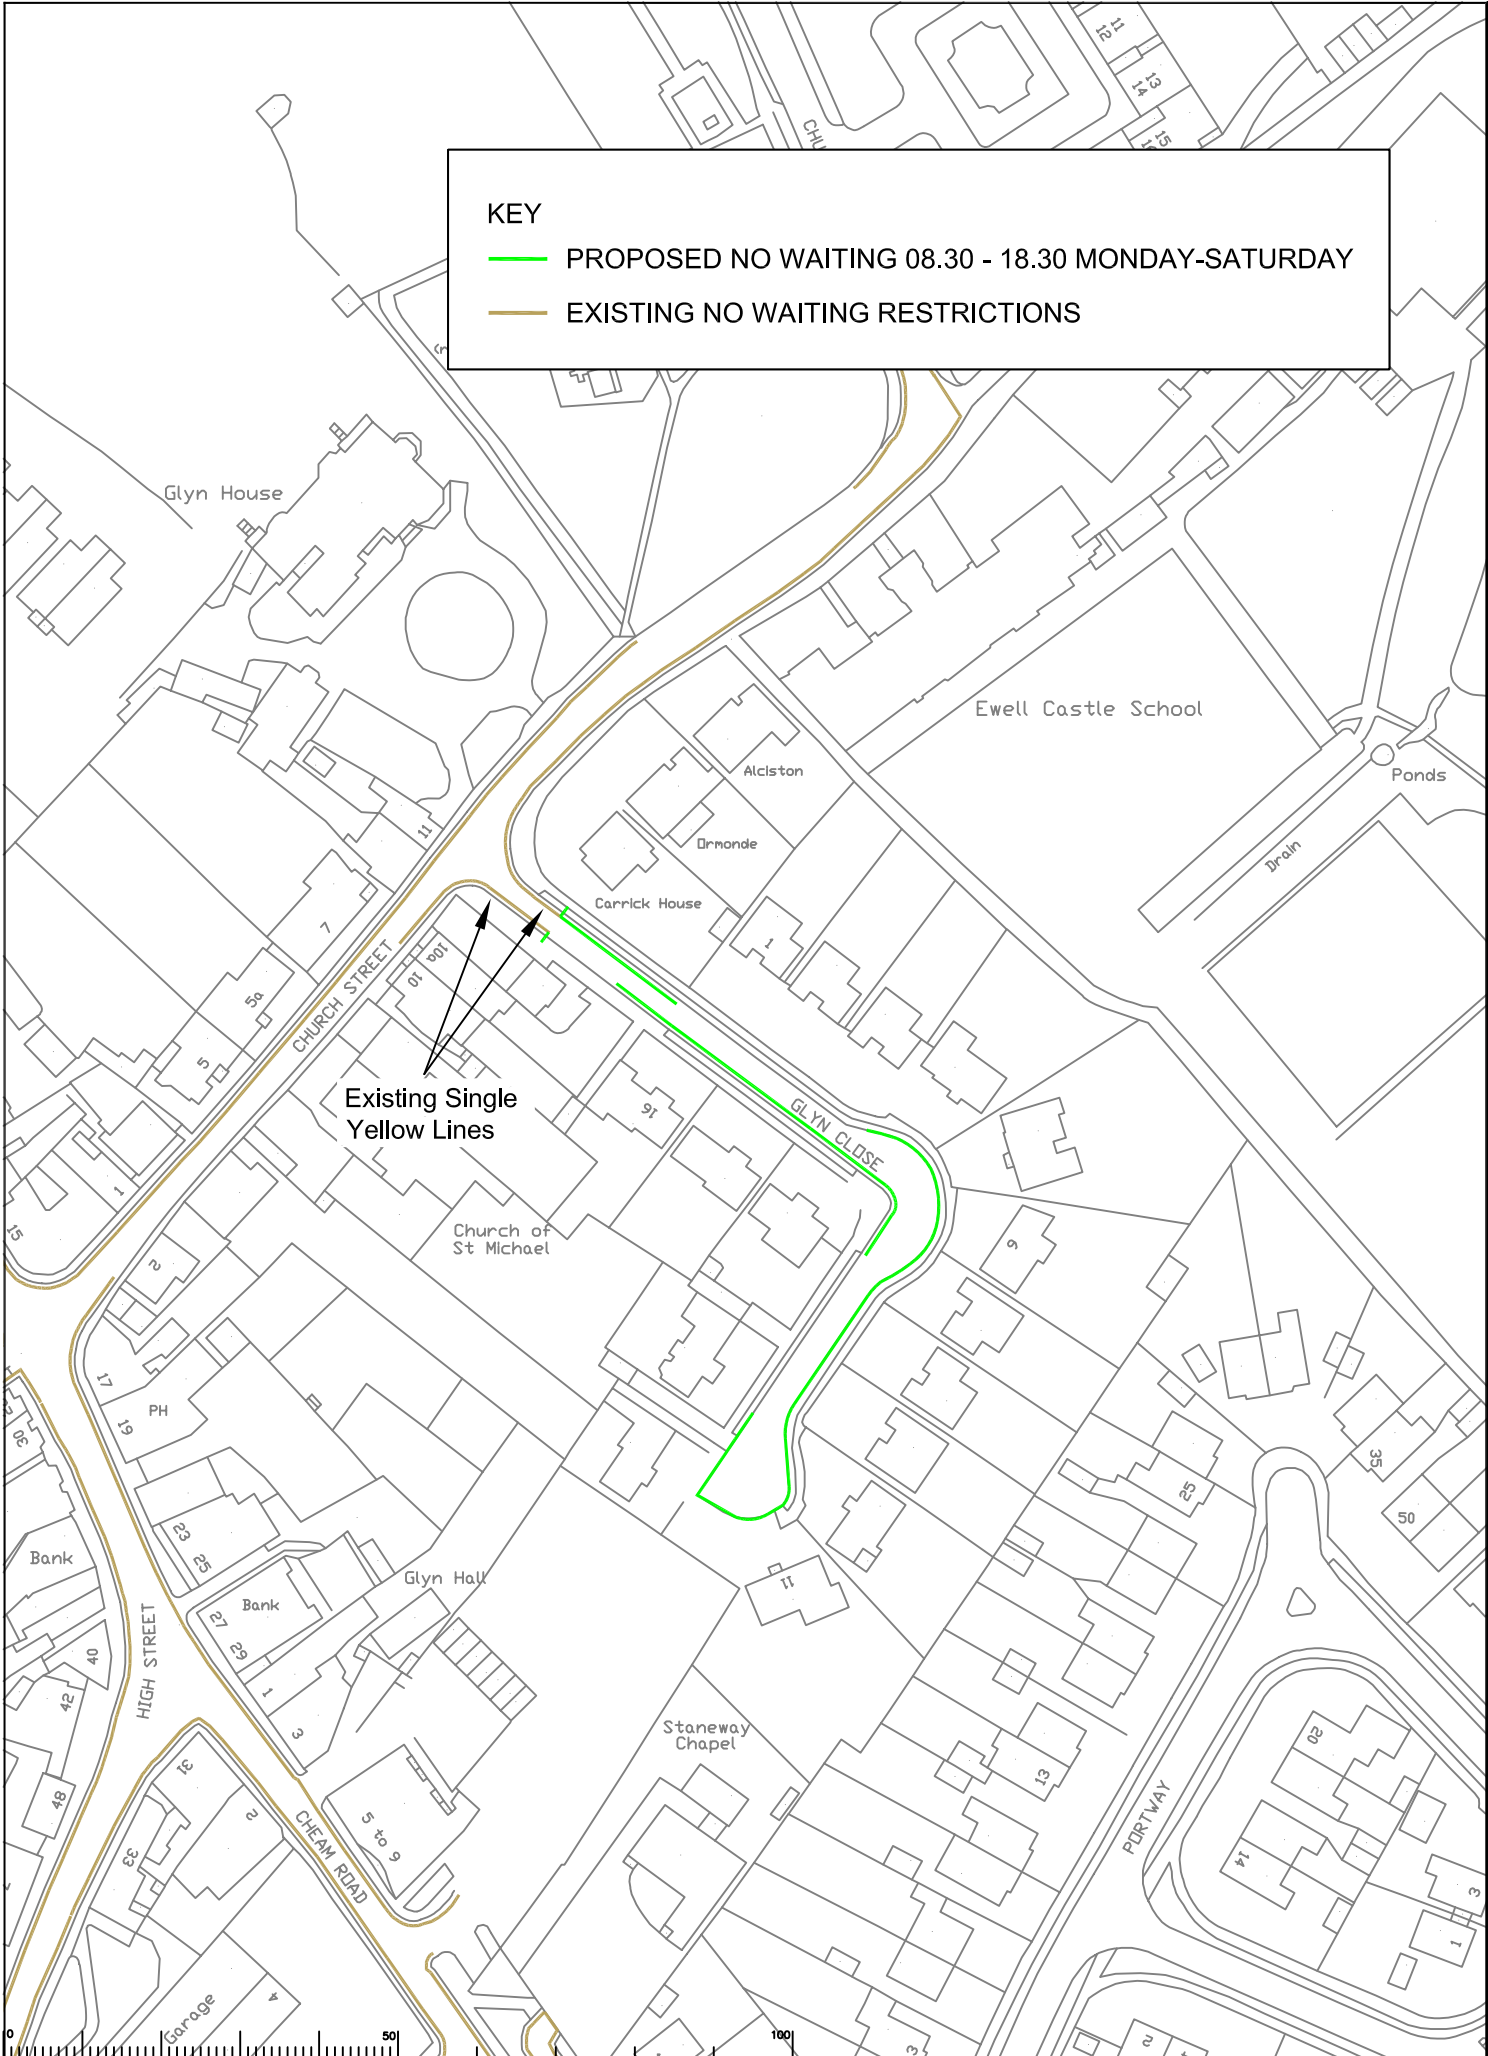

Rev.	Description	Drawn	Sig.	Date	Chkd	Sig.	Date	Appr.	Sig.	Date

Drawn by	CAH	Sig.	CAH	Date	OCT 09
Checked by	SDC	Sig.	SDC	Date	OCT 09
Approved by	TPC	Sig.	TPC	Date	OCT 09

Project: EPSOM AND EWELL PHASE 4 REVIEW
 Drawing: GLYN CLOSE

SURREY COUNTY COUNCIL
 Project No. []
 Contract No. []
 Drawing No. 27
 Rev. -
 Classification: ADVERT