


**KEY**

**— PROPOSED NO WAITING AT ANY TIME**

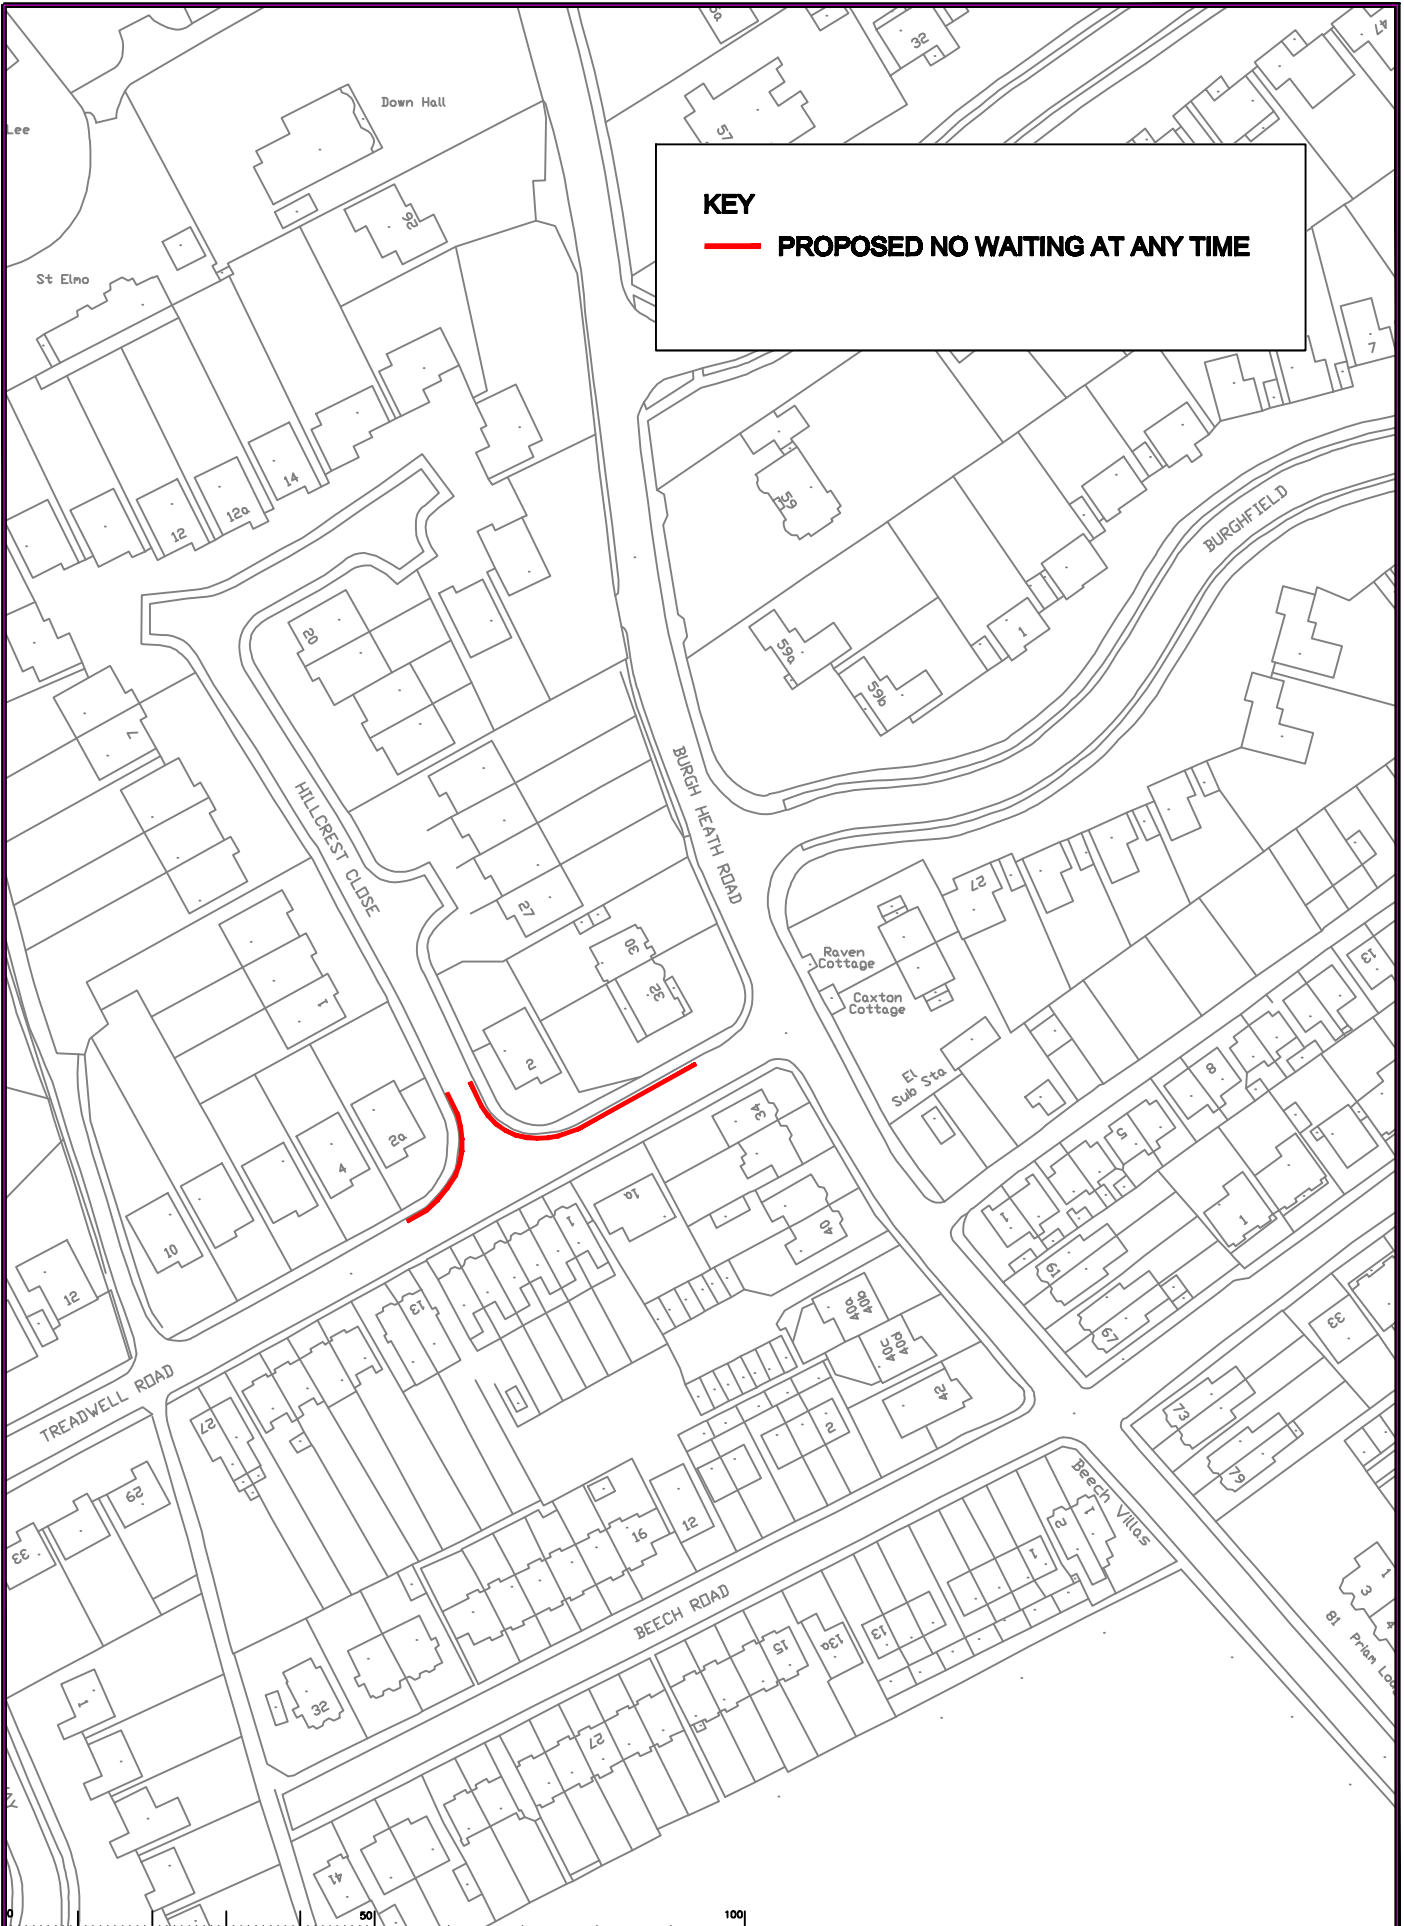

Rev.	Description	Drawn	Slip.	Date	Chkd	Slip.	Date	Appr.	Slip.	Date

North Point

Issued upon the Christmas Survey mapping with the permission of the Controller of Her Majesty's Revenue and Customs. © Crown copyright. Unauthorised reproduction infringes Crown copyright and may lead to prosecution or civil proceedings.  
Surrey County Council LA 026728 1205

Drawn by	CAH	Slip.	CAH	Date	OCT 09
Checked by	SDC	Slip.	SDC	Date	OCT 09
Approved by	TPC	Slip.	TPC	Date	OCT 09

Project  
**EPSOM AND EWELL  
PHASE 4 REVIEW**

Location  
**HILLCREST CLOSE  
J/W TREADWELL ROAD**

SHEET 07

**SURREY  
COUNTY COUNCIL**  
Surrey's Quality Standard for Council Services

Project No.	
Contract Sheet No.	
Drawing No.	29
Rev.	-
Classification	ADVERT