


KEY



PROPOSED NO WAITING 08.00 - 18.30 MONDAY-SATURDAY



EXISTING NO WAITING RESTRICTIONS

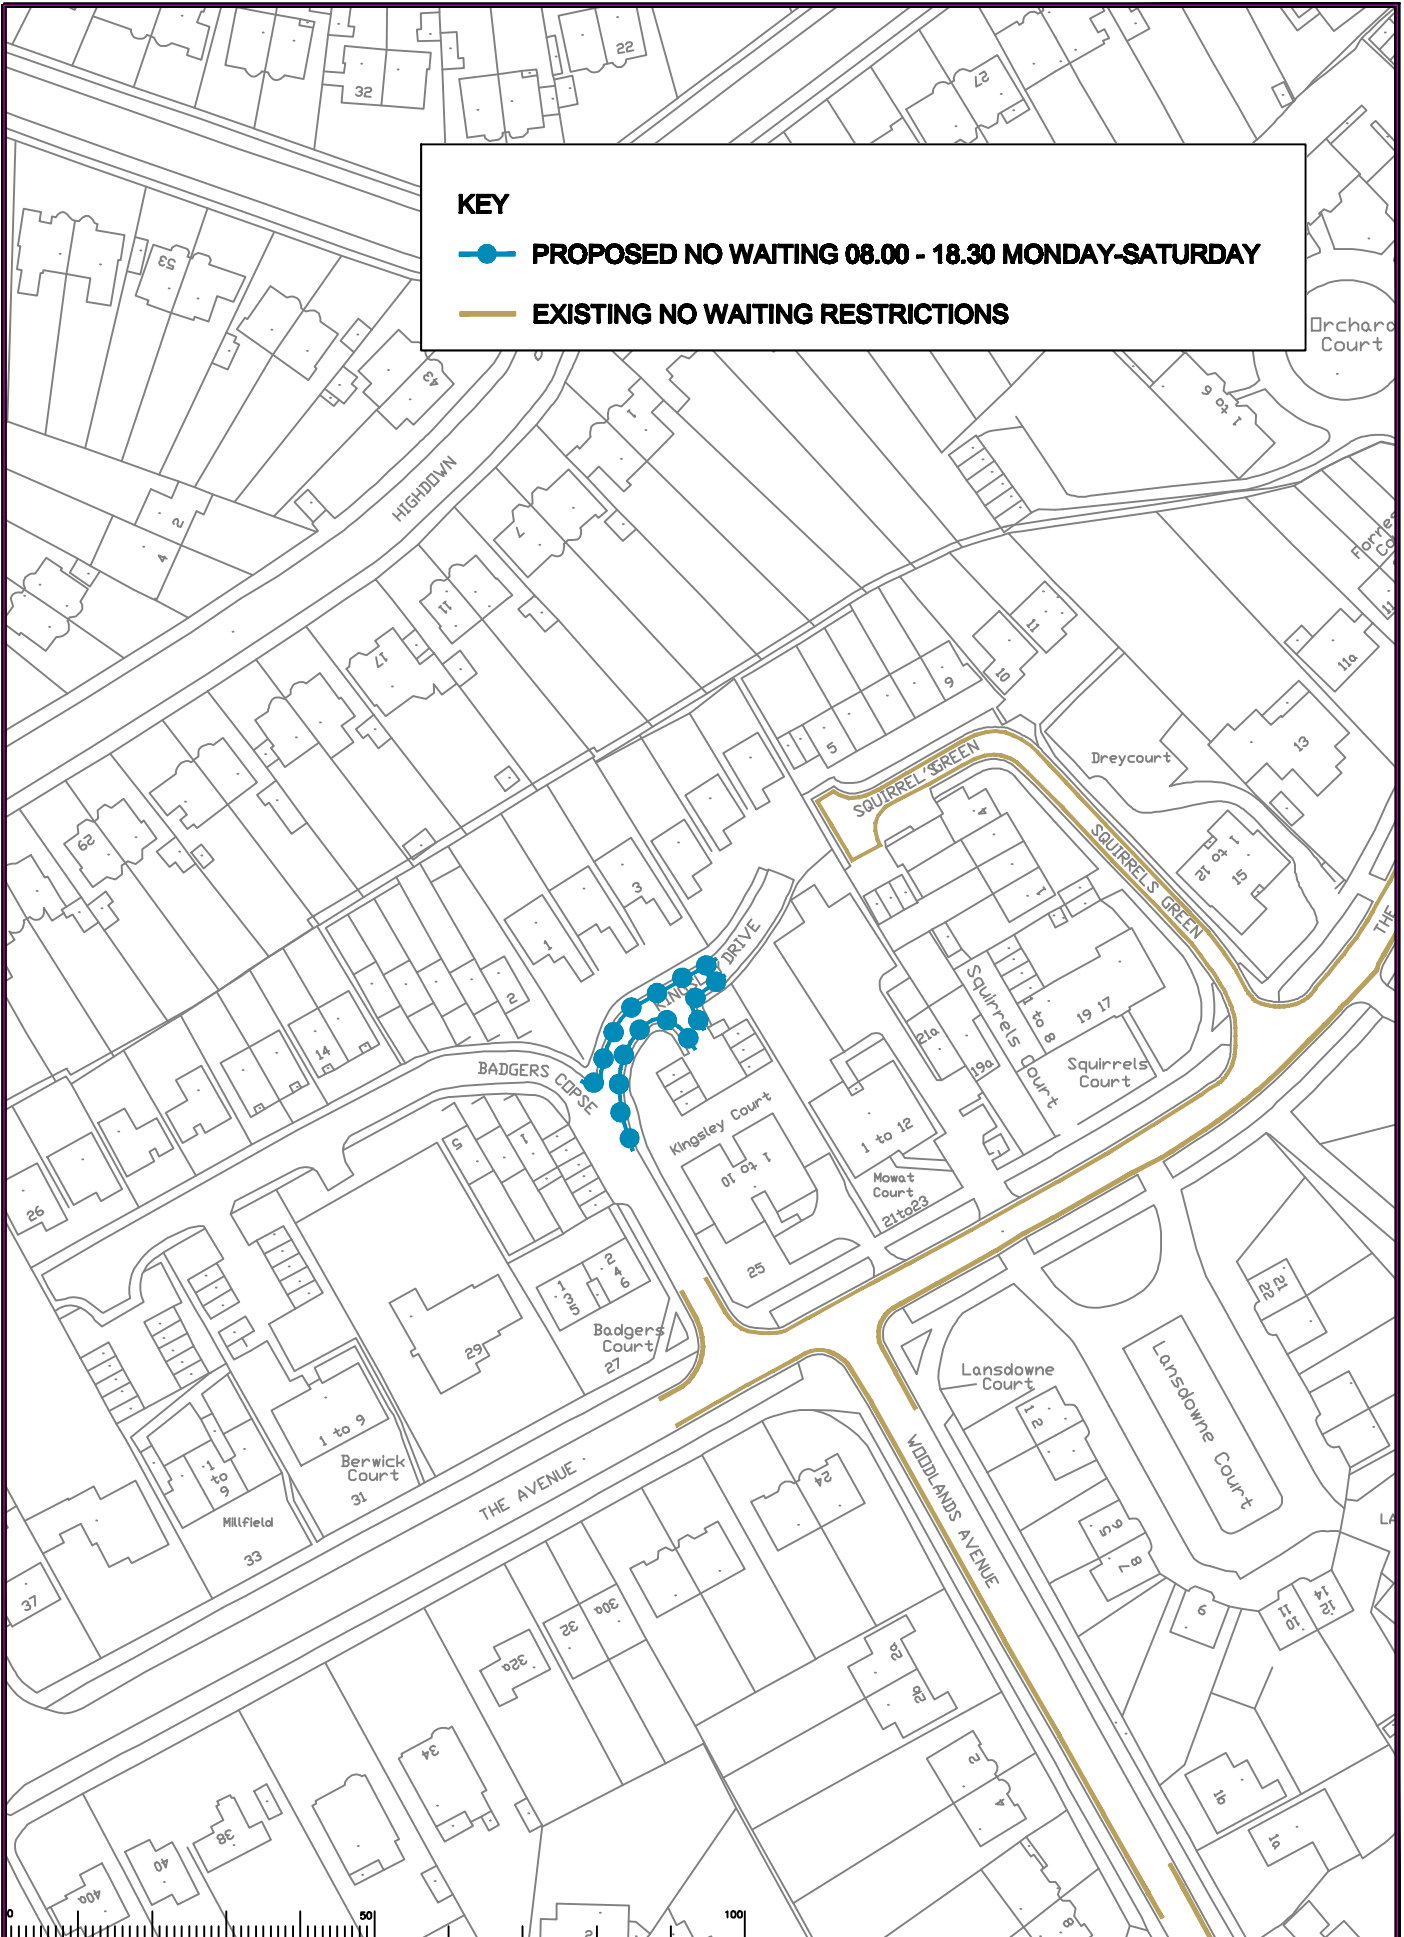

Rev.	Description	Drawn	Slip	Date	Chkd	Slip	Date	Appr	Slip	Date



Based upon the Christmas Survey mapping with the permission of the Controller of Her Majesty's Revenue and Customs. All Crown copyright. Unauthorised reproduction infringes Crown copyright and may lead to prosecution or civil proceedings.
 Surrey County Council LA 025272 1255

Drawn by	CAH	Slip	CAH	Date	OCT 09
Checked by	SDC	Slip	SDC	Date	OCT 09
Approved by	TPC	Slip	TPC	Date	OCT 09

Project
**EPSOM AND EWELL
 PHASE 4 REVIEW**
KINGSLEY DRIVE

SHEET 07

SURREY COUNTY COUNCIL
 Local Government
 Council for Surrey

Project No.	
Contract Sheet No.	
Drawing No.	30
Rev.	-
Classification	ADVERT