

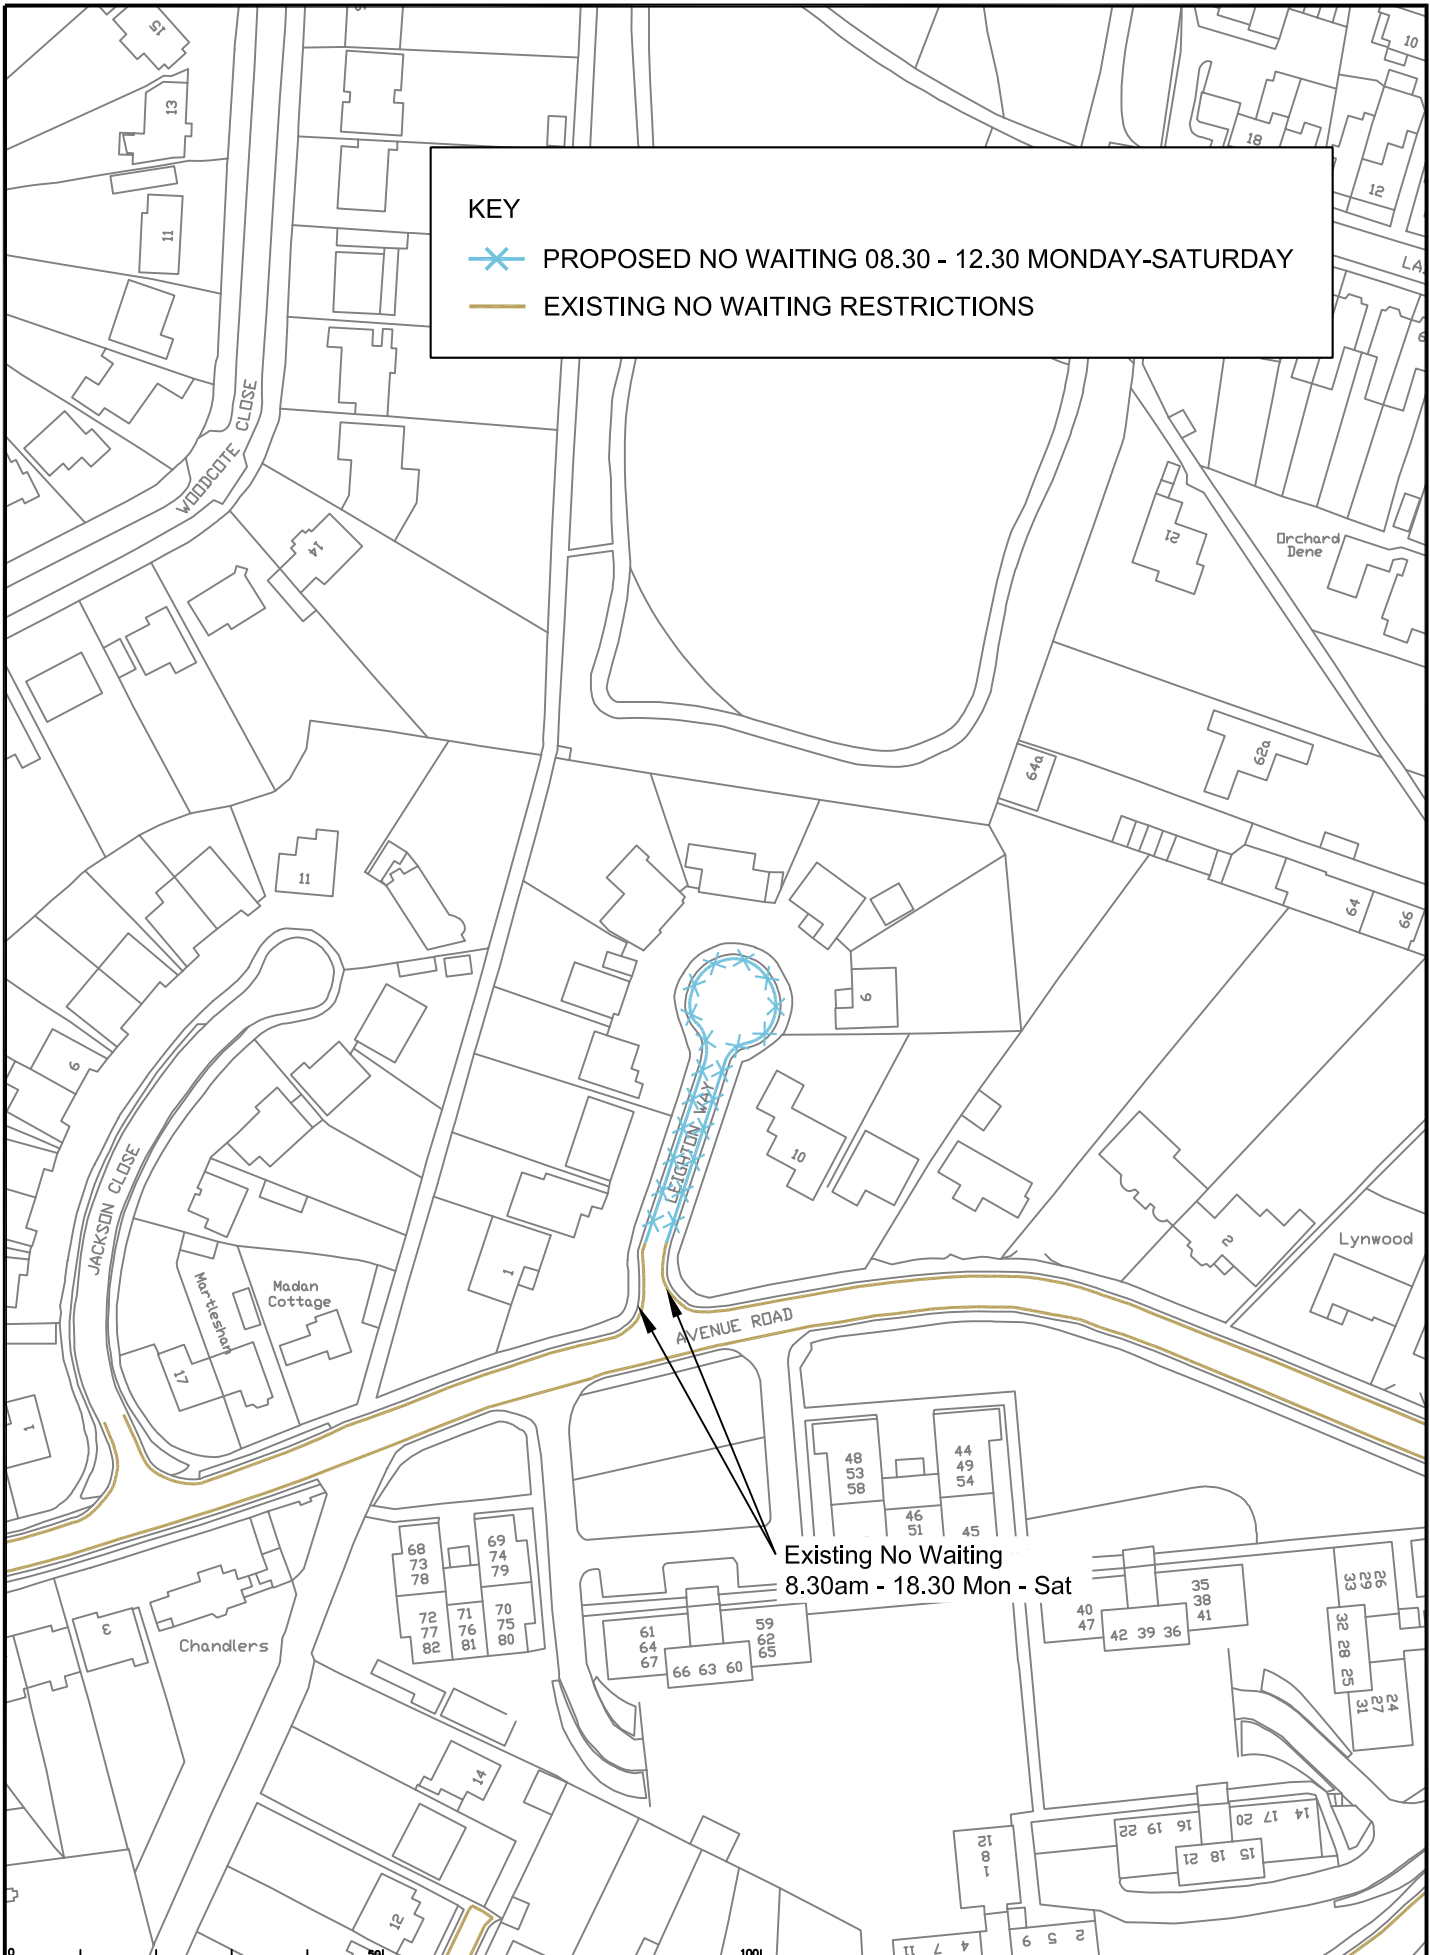


**KEY**

-  PROPOSED NO WAITING 08.30 - 12.30 MONDAY-SATURDAY
-  EXISTING NO WAITING RESTRICTIONS



Existing No Waiting  
8.30am - 18.30 Mon - Sat

Rev.	Description	Drawn	Sig.	Date	Chkd	Sig.	Date	Appr.	Sig.	Date




North Point

Drawn by: CAH  
Checked by: SDC  
Approved by: TPC

Sig. CAH  
Sig. SDC  
Sig. TPC

Date OCT 09  
Date OCT 09  
Date OCT 09

Project: EPSOM AND EWELL  
PHASE 4 REVIEW  
Drawing: LEIGHTON WAY



Project No. \_\_\_\_\_  
Contract Sheet No. \_\_\_\_\_  
Drawing No. 31  
Rev. -  
Classification: ADVERT