




KEY


 **PROPOSED NO WAITING AT ANY TIME**

 **EXISTING NO WAITING RESTRICTIONS**

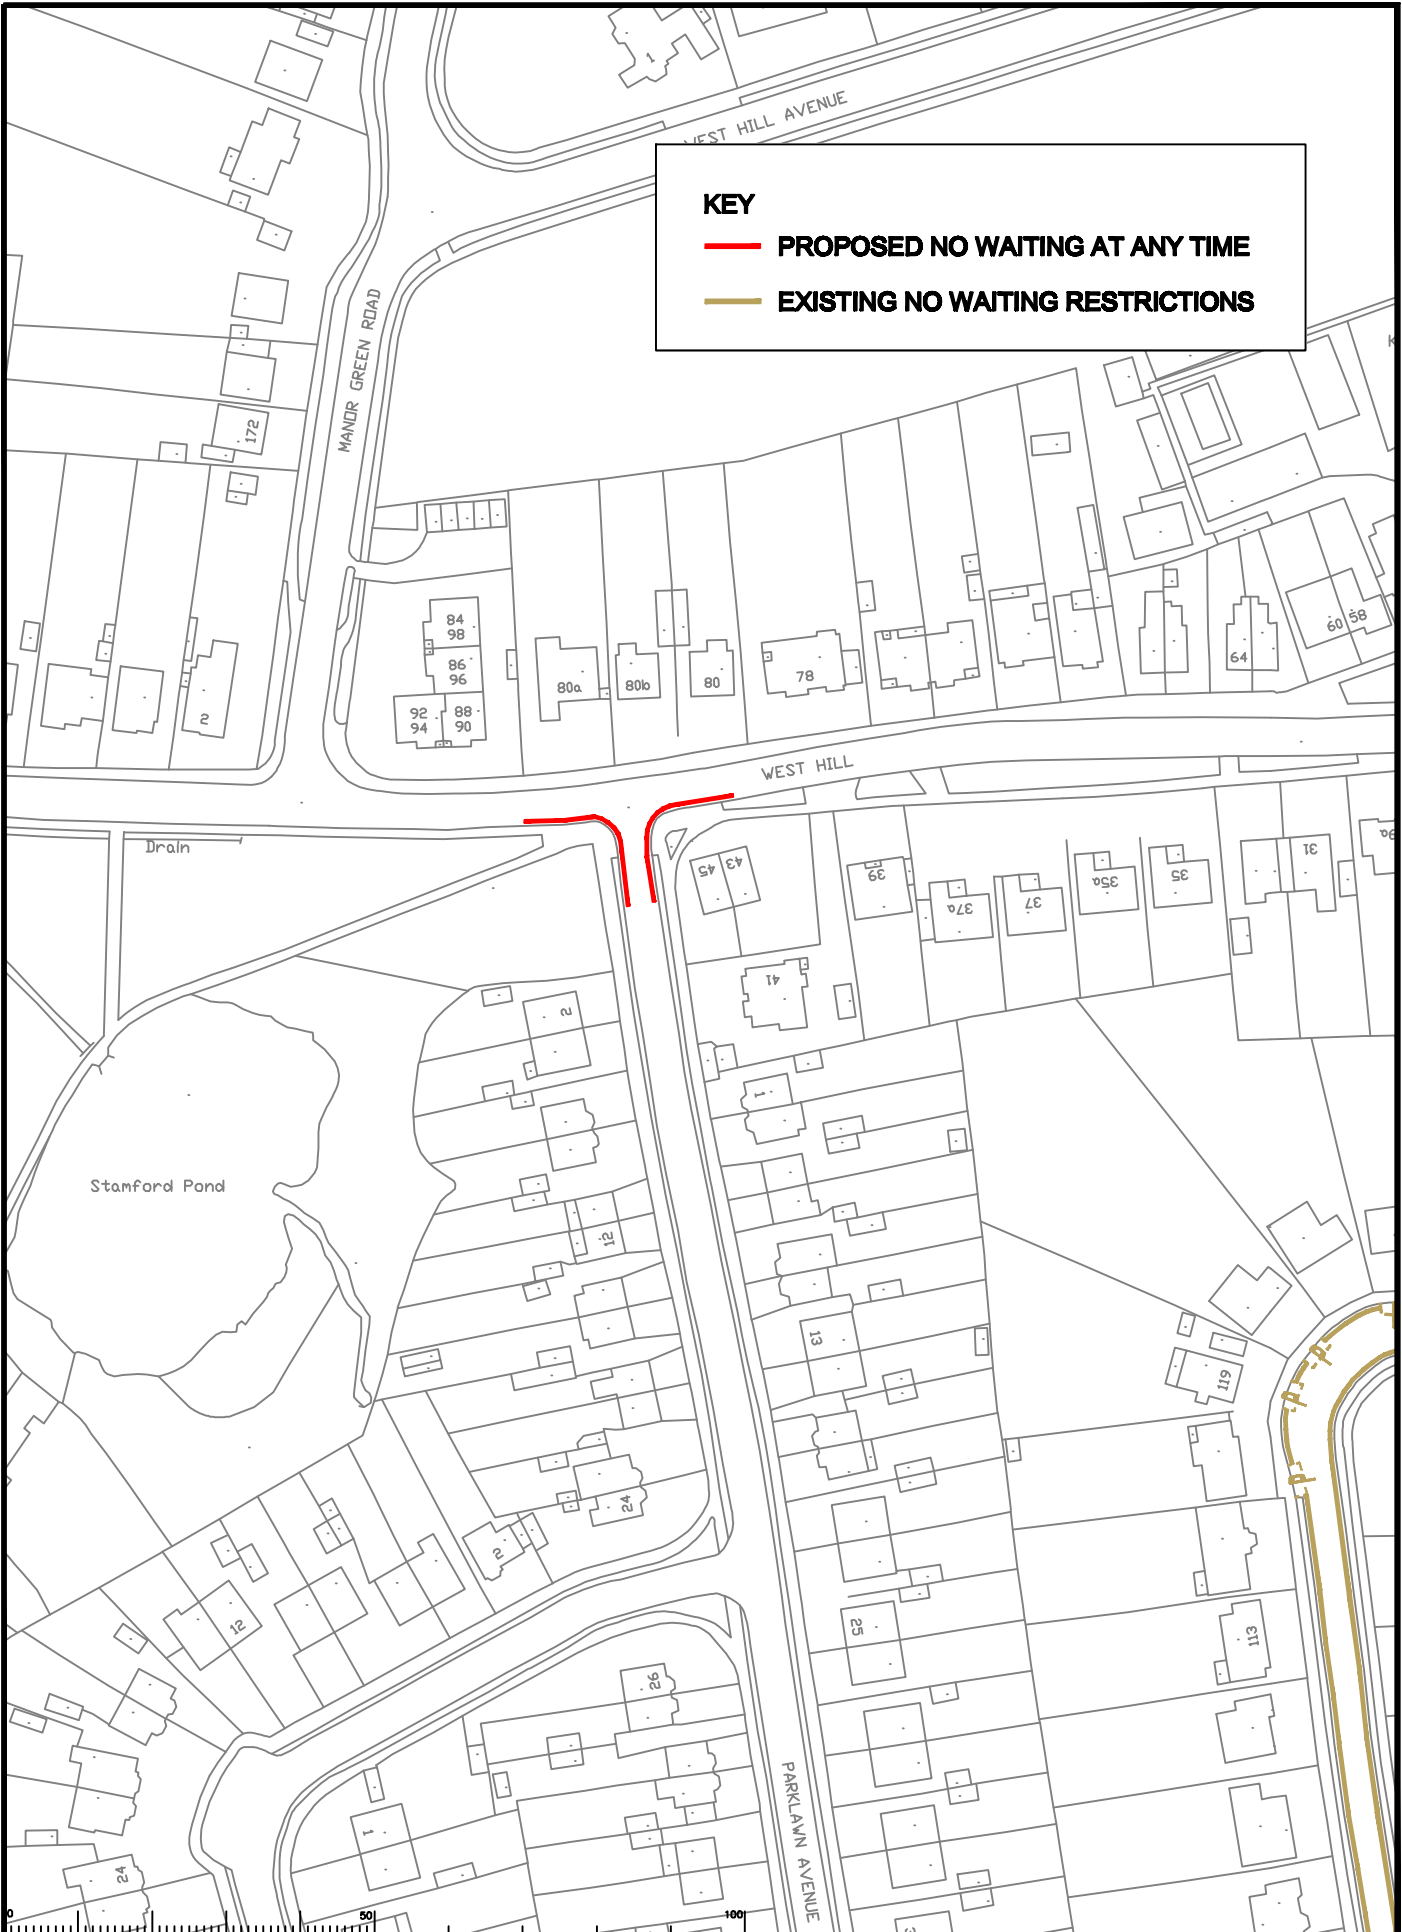

Rev.	Description	Drawn	Slip.	Date	Chkd.	Slip.	Date	Appr.	Slip.	Date

North Point



Issued upon the Christmas Survey mapping with the permission of the Controller of Her Majesty's Revenue and Customs. © Crown copyright. Unauthorised reproduction infringes Crown copyright and may lead to prosecution or other proceedings.
Surrey County Council LA 020728 1205


Drawn by	CAH	Slip.	CAH	Date	OCT 09
Checked by	SDC	Slip.	SDC	Date	OCT 09
Approved by	TPC	Slip.	TPC	Date	OCT 09

Project

**EPSOM AND EWELL
PHASE 4 REVIEW**

**WEST HILL
J/W PARKLAWN AVENUE**

SHEET OF



**SURREY
COUNTY COUNCIL**
Surrey County Council

Project No.	
Contract Sheet No.	
Drawing No.	37
Rev.	-
Classification	ADVERT