


KEY

- PROPOSED NO WAITING AT ANY TIME
- PROPOSED NO WAITING 08.30 - 18.30 MONDAY-SATURDAY
- EXISTING NO WAITING RESTRICTIONS

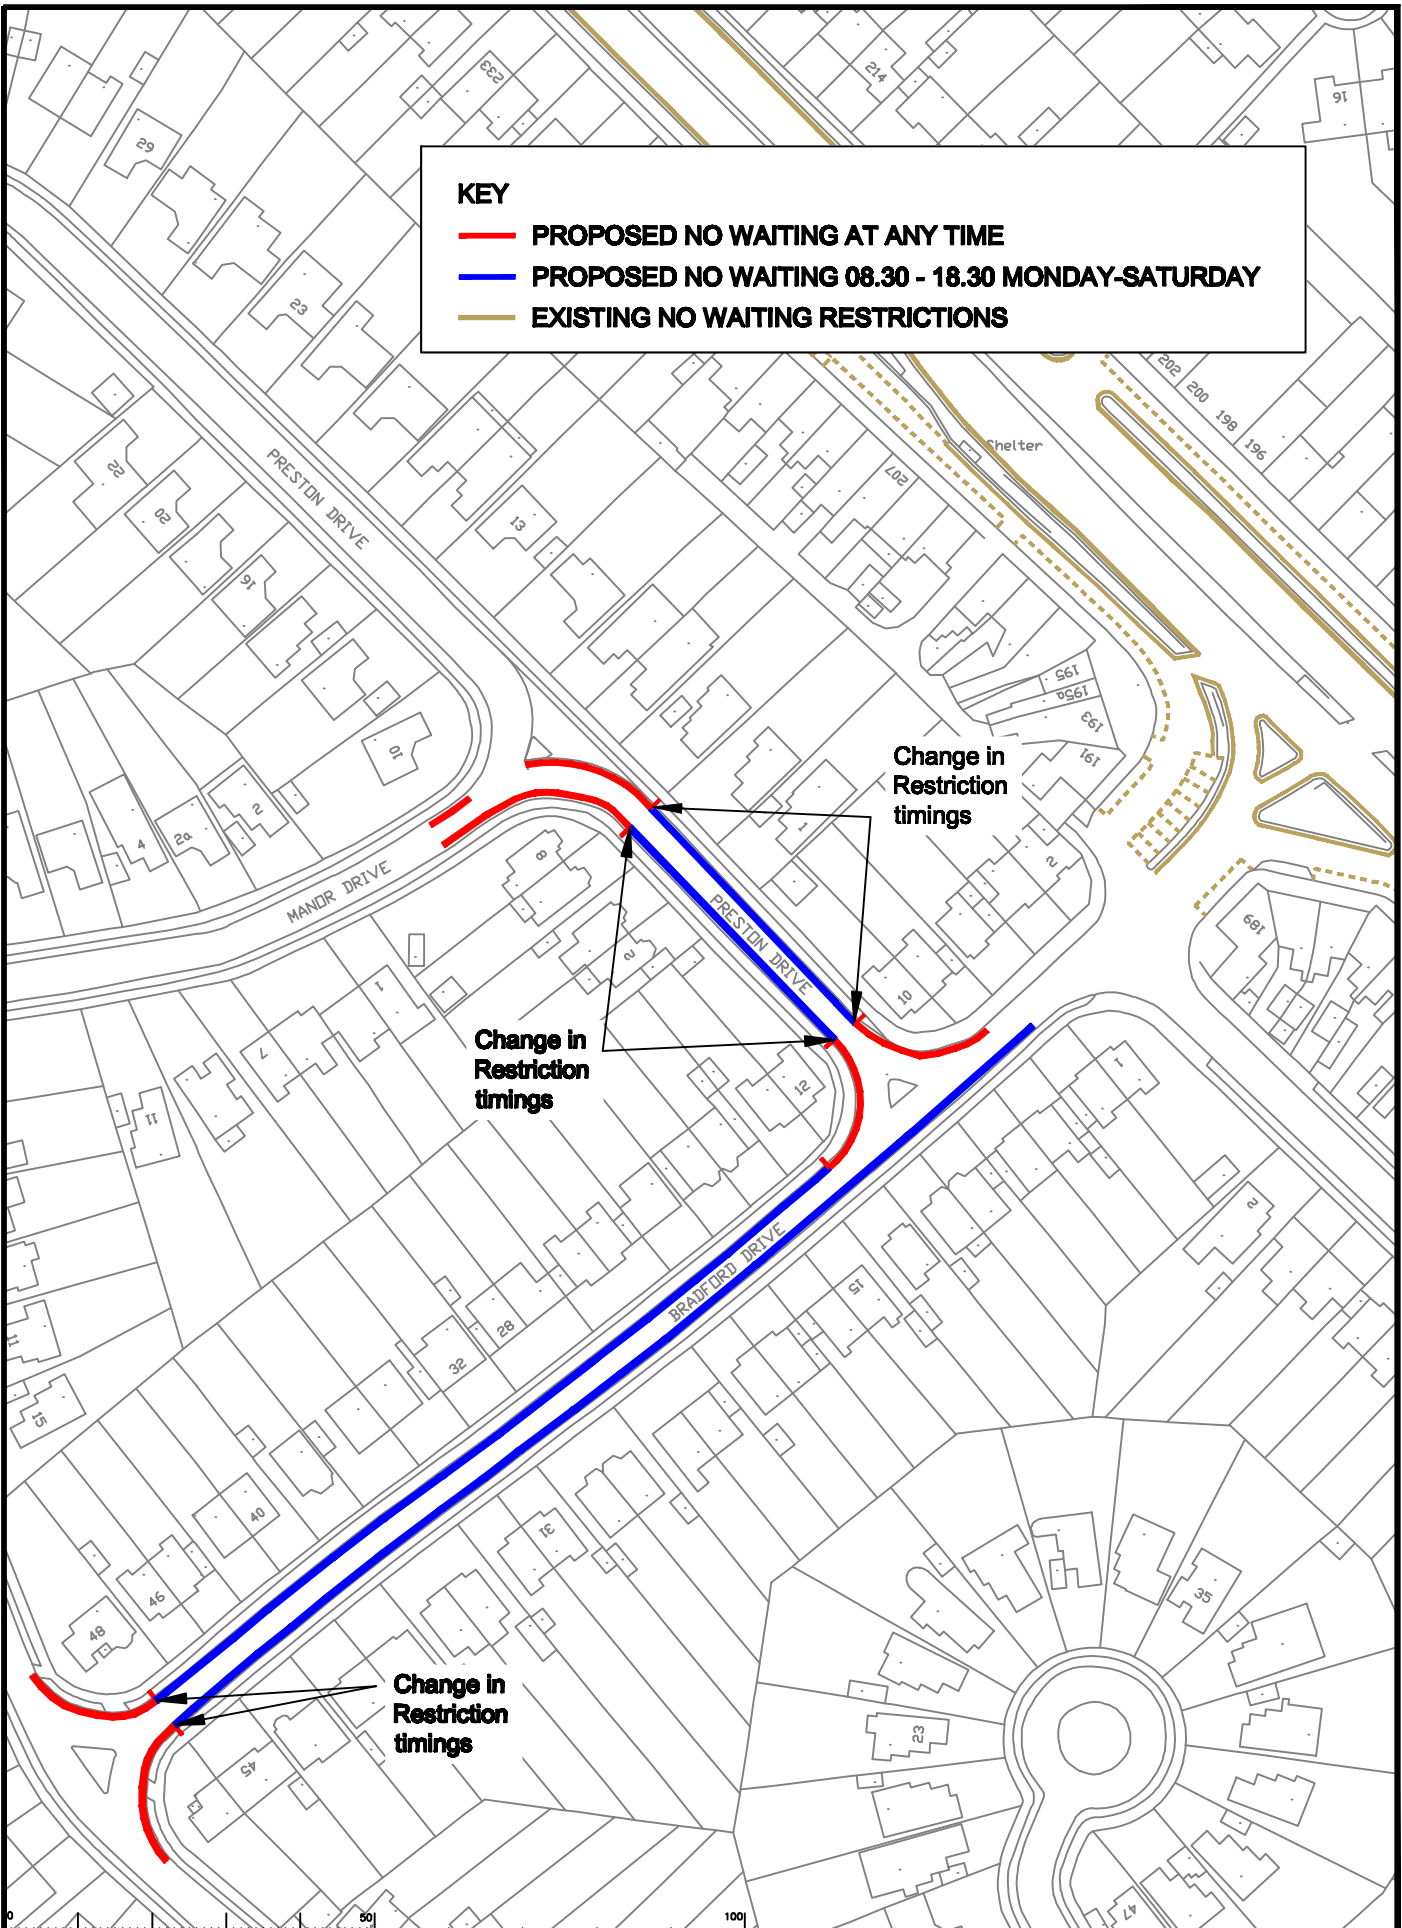

Rev.	Description	Drawn	Slip	Date	Chkd	Slip	Date	Appr	Slip	Date

North Point

Drawn by	CAH	Slip	CAH	Date	OCT 09
Checked by	SDC	Slip	SDC	Date	OCT 09
Approved by	TPC	Slip	TPC	Date	OCT 09

Project: EPSOM AND EWELL
 PHASE 4 REVIEW
 PRESTON DRIVE / MANOR DRIVE /
 BRADFORD DRIVE

SURREY COUNTY COUNCIL
 Contract Sheet No. 38
 Rev. -
 Classification: ADVERT