


**KEY**

- PROPOSED NO WAITING AT ANY TIME
- EXISTING NO WAITING RESTRICTIONS

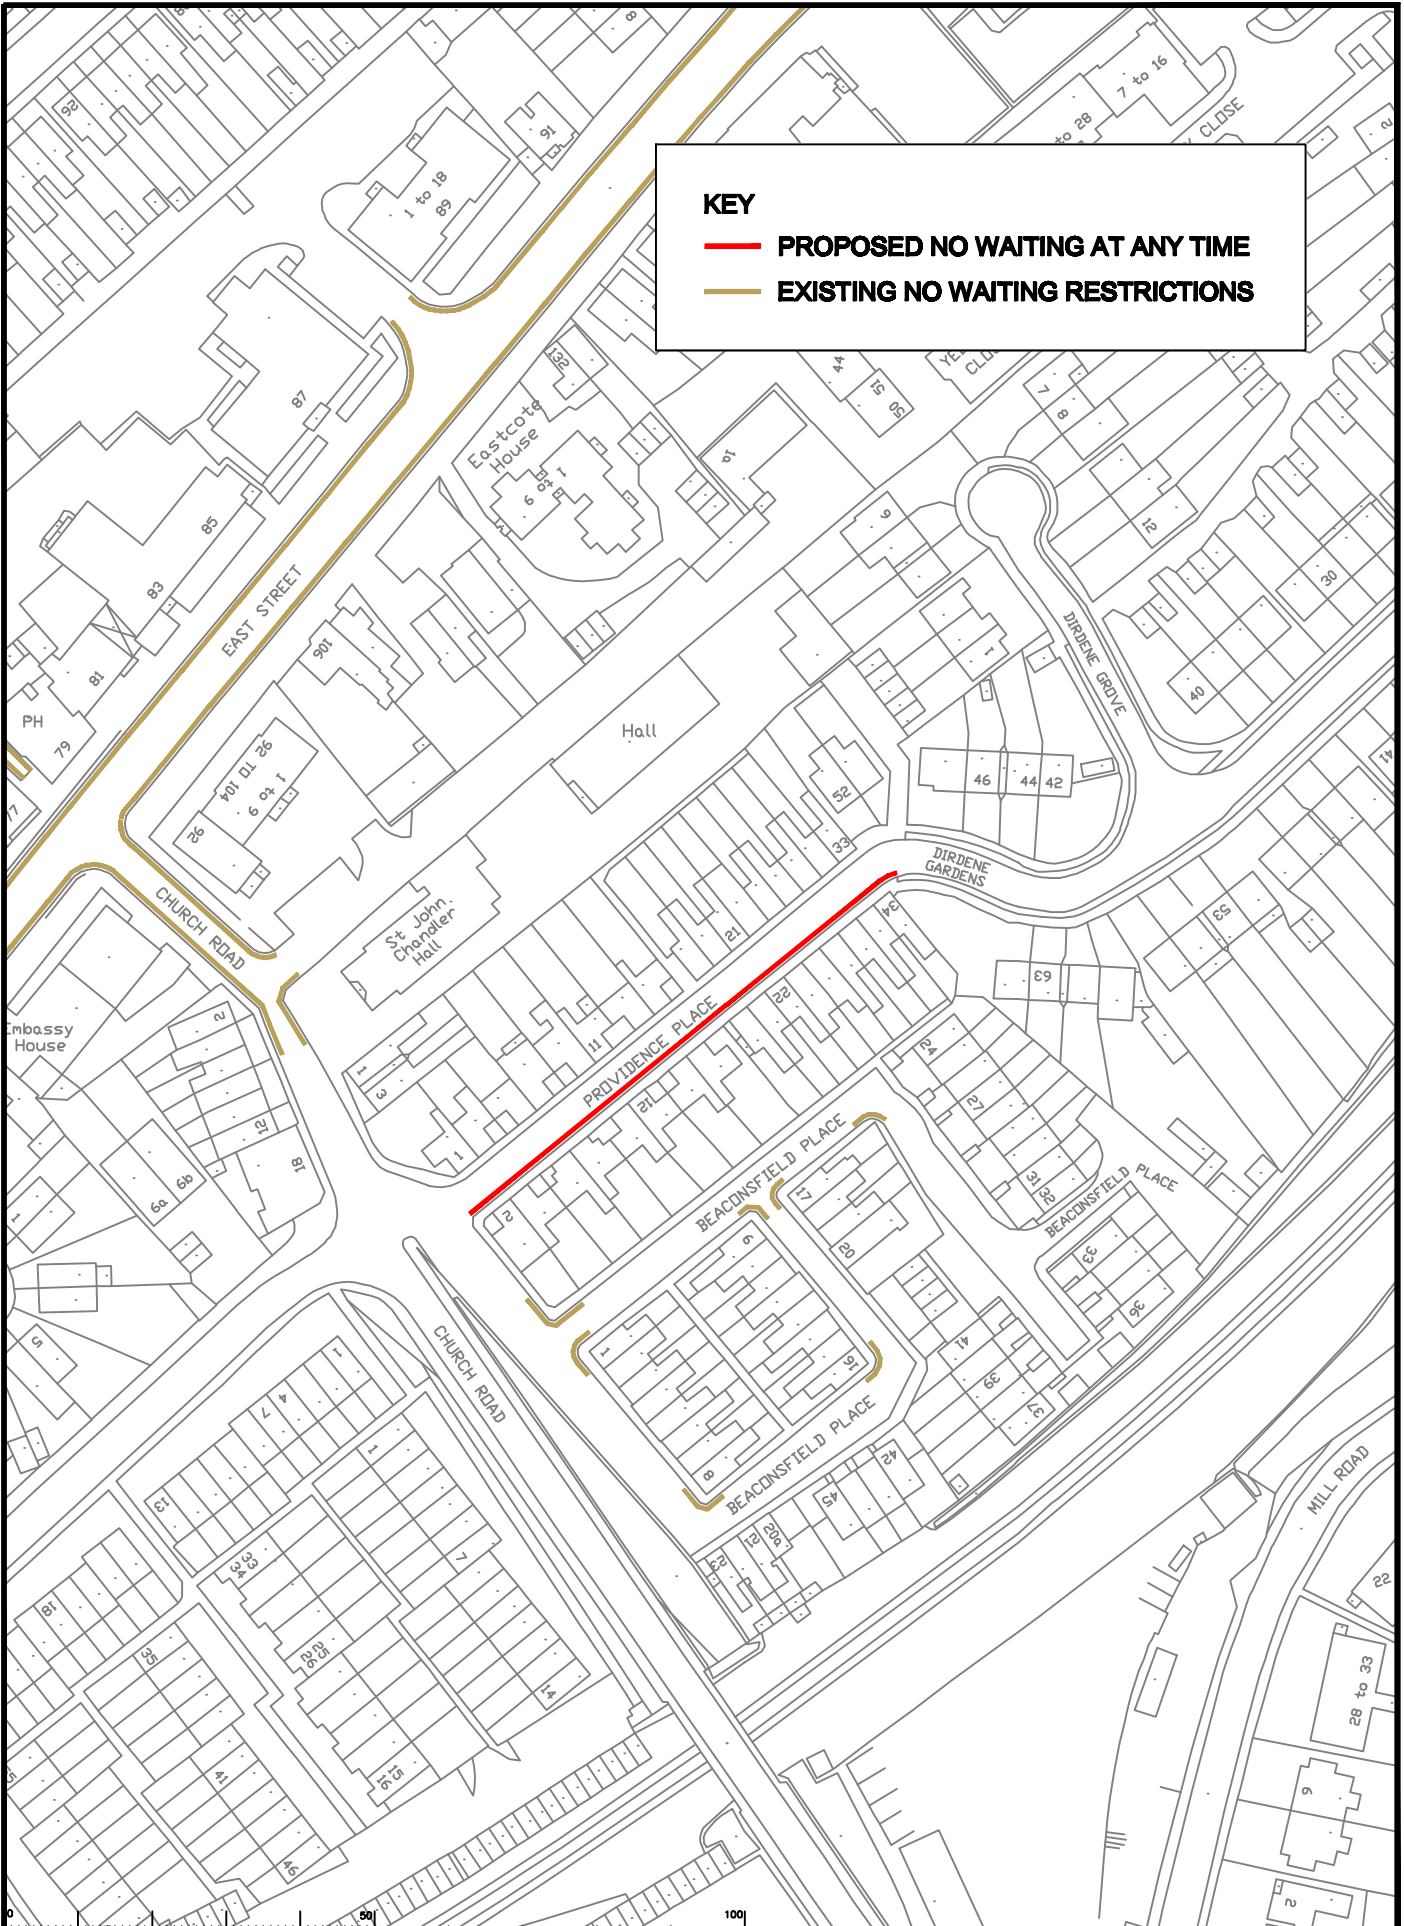

Rev.	Description	Drawn	Slip	Date	Chkd	Slip	Date	Appr	Slip	Date

North Point

Based upon the Ordnance Survey map with the permission of the Controller of Her Majesty's Stationery Office. Crown copyright. Unauthorised reproduction infringes Crown copyright and may lead to prosecution or civil proceedings.  
Ordnance Survey, Great Britain, 2007. 100019255

Drawn by	CAH	Slip	CAH	Date	OCT 09
Checked by	SDC	Slip	SDC	Date	OCT 09
Approved by	TPC	Slip	TPC	Date	OCT 09

EPSOM AND EWELL  
PHASE 4 REVIEW  
PROVIDENCE PLACE

**SURREY**  
COUNTY COUNCIL

Project No. \_\_\_\_\_  
Contract Sheet No. \_\_\_\_\_  
Drawing No. **39**  
Revision No. \_\_\_\_\_  
Classification  
**ADVERT**